



SECTION THROUGH SIGNAGE AS EXISTING - SCALE 1:20

SECTION THROUGH SIGNAGE AS PROPOSED - SCALE 1:20

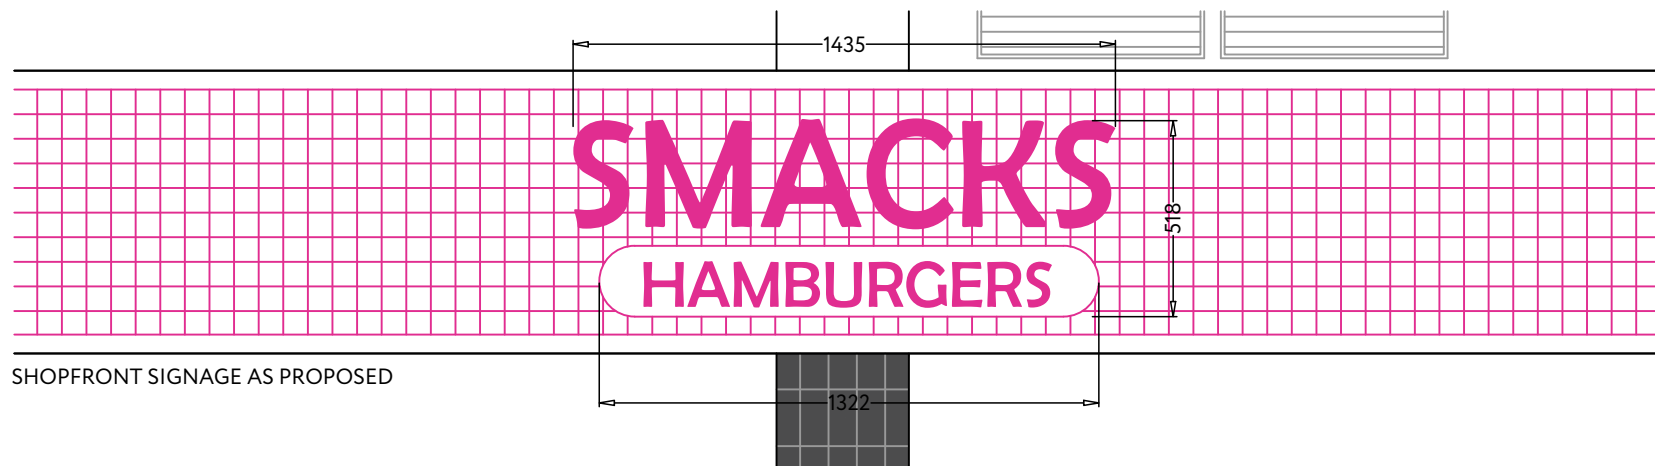

SHOPFRONT SIGNAGE AS PROPOSED

Revision
Rev A: Drawing amended in line with planning's requirements - 20-02-24

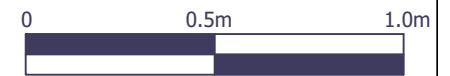

Rebecchi
ARCHITECTURAL
32 Kempock Street
Gourock
PA19 1NA
t - 01475 634844
e - marco@rebecchia.com
w - rebecchia.com

Client
Amjid Ali

Project Title
Proposed Formation of Restaurant with Ancillary Take-Away, Including Shopfront Alterations & Signage at 88-90 George Street Glasgow

Drawing Title
Existing and Proposed Sections

Scale	Size	Date
1:20	A1	16-02-24

Job No.	Drawing No.	Revision
23-118	PL-101	A