


Plan

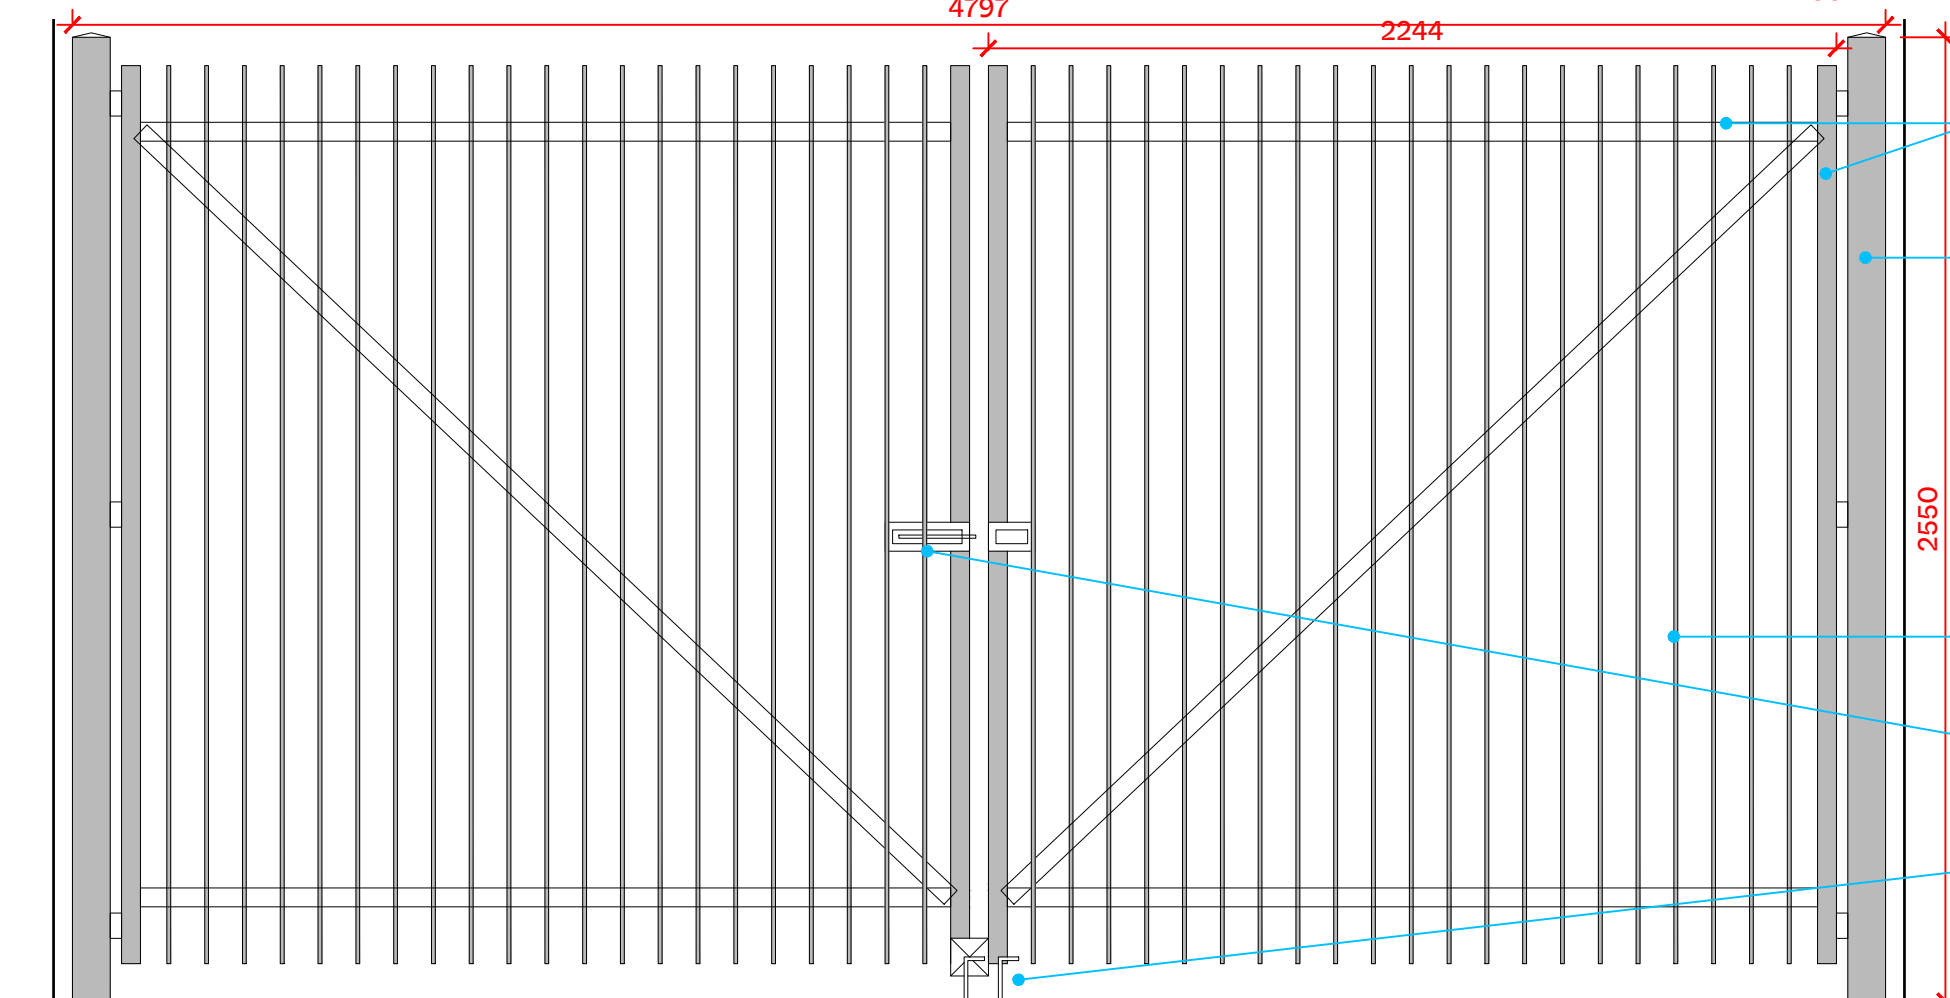

Front Elevation

50x50mm galvanised SHS frame painted black

100x100mm galvanised SHS gate posts painted black, with foundations to SE / gate manufacturer specifications, bolted to existing walls as per SE specification

10x10mm galvanised SHS painted black

Galvanise flat plate welded to gate with heavy duty bolt and padlock

2no. slip bolts with hook and keeper fitted to ground

General Notes

Do not scale from these drawings. Use figured dimensions only.
 To be read in conjunction with all other Architect and Structural Engineer drawings. Any discrepancies between consultants drawings to be reported to the architect.
 All dimensions to be checked on site.
 All work to be carried out in accordance with relevant Building Standards, Codes of Procedure and Health + Safety Legislation.
 The copyright for the drawing is held by Dress for the Weather. Not to be used for any purpose without consent.
 Drawing is for approval only, not to be used for construction.



Planning

Proposed Gate

Craigpark

Dress for the Weather
 23 Acorn Street
 Glasgow G40 4AN

info@dressfortheweather.co.uk
 www.dressfortheweather.co.uk
 +44 (0) 141 556 5606

Scale:
 1:20 @ A3

Date:
 04.03.2024

Drawing:
 A(31)012