



PLAN AS EXISTING

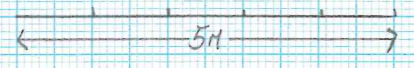


SCALE 1:100

NORTH

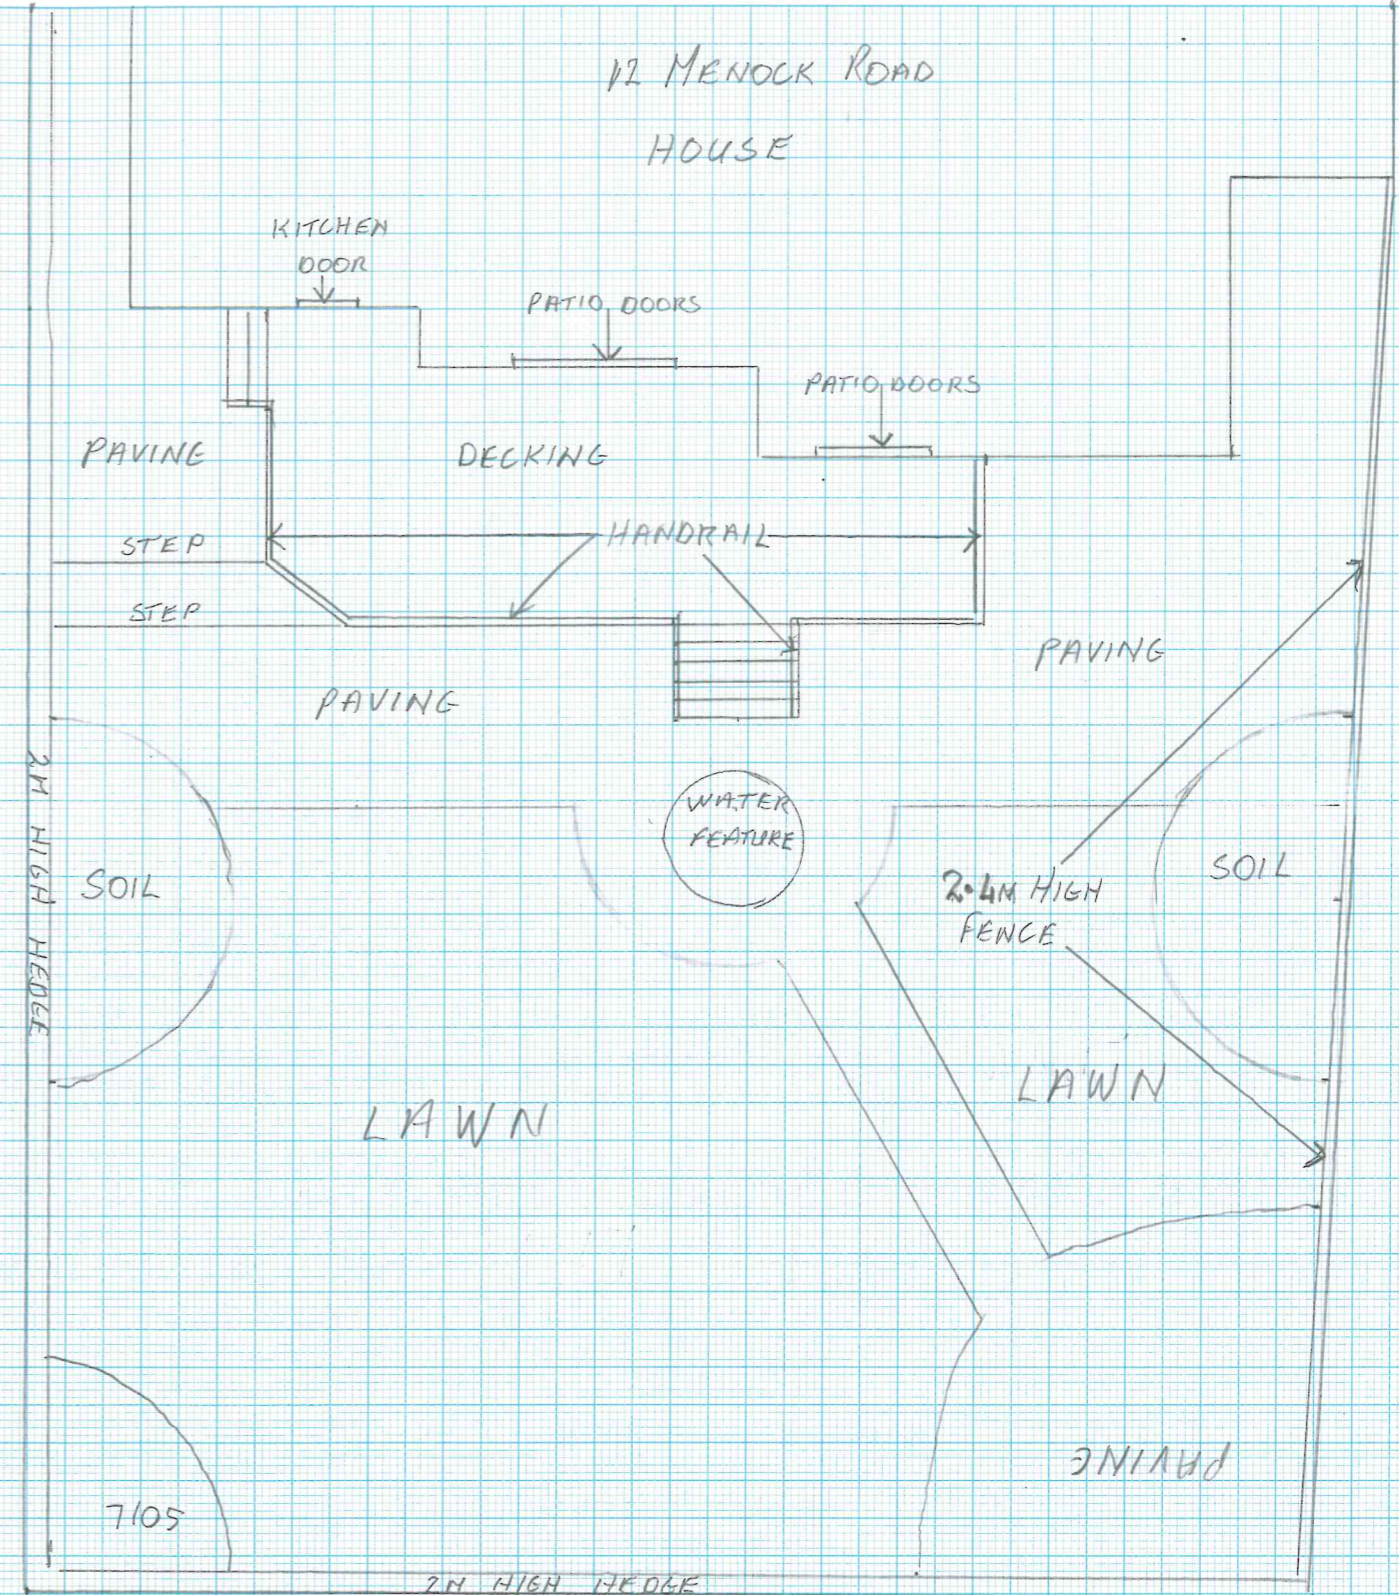

PLAN AS PROPOSED

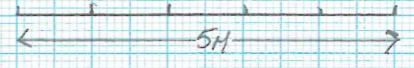

SCALE 1:100