

SAFETY, HEALTH & ENVIRONMENTAL INFORMATION

In addition to risks normally associated with the type of work detailed on this drawing, note the following significant risks:

CONSTRUCTION RISKS

CLEANING AND MAINTENANCE RISKS


DEMOLITION RISKS

Notes


Rev	Description	Date	Issued



Plan of Fence

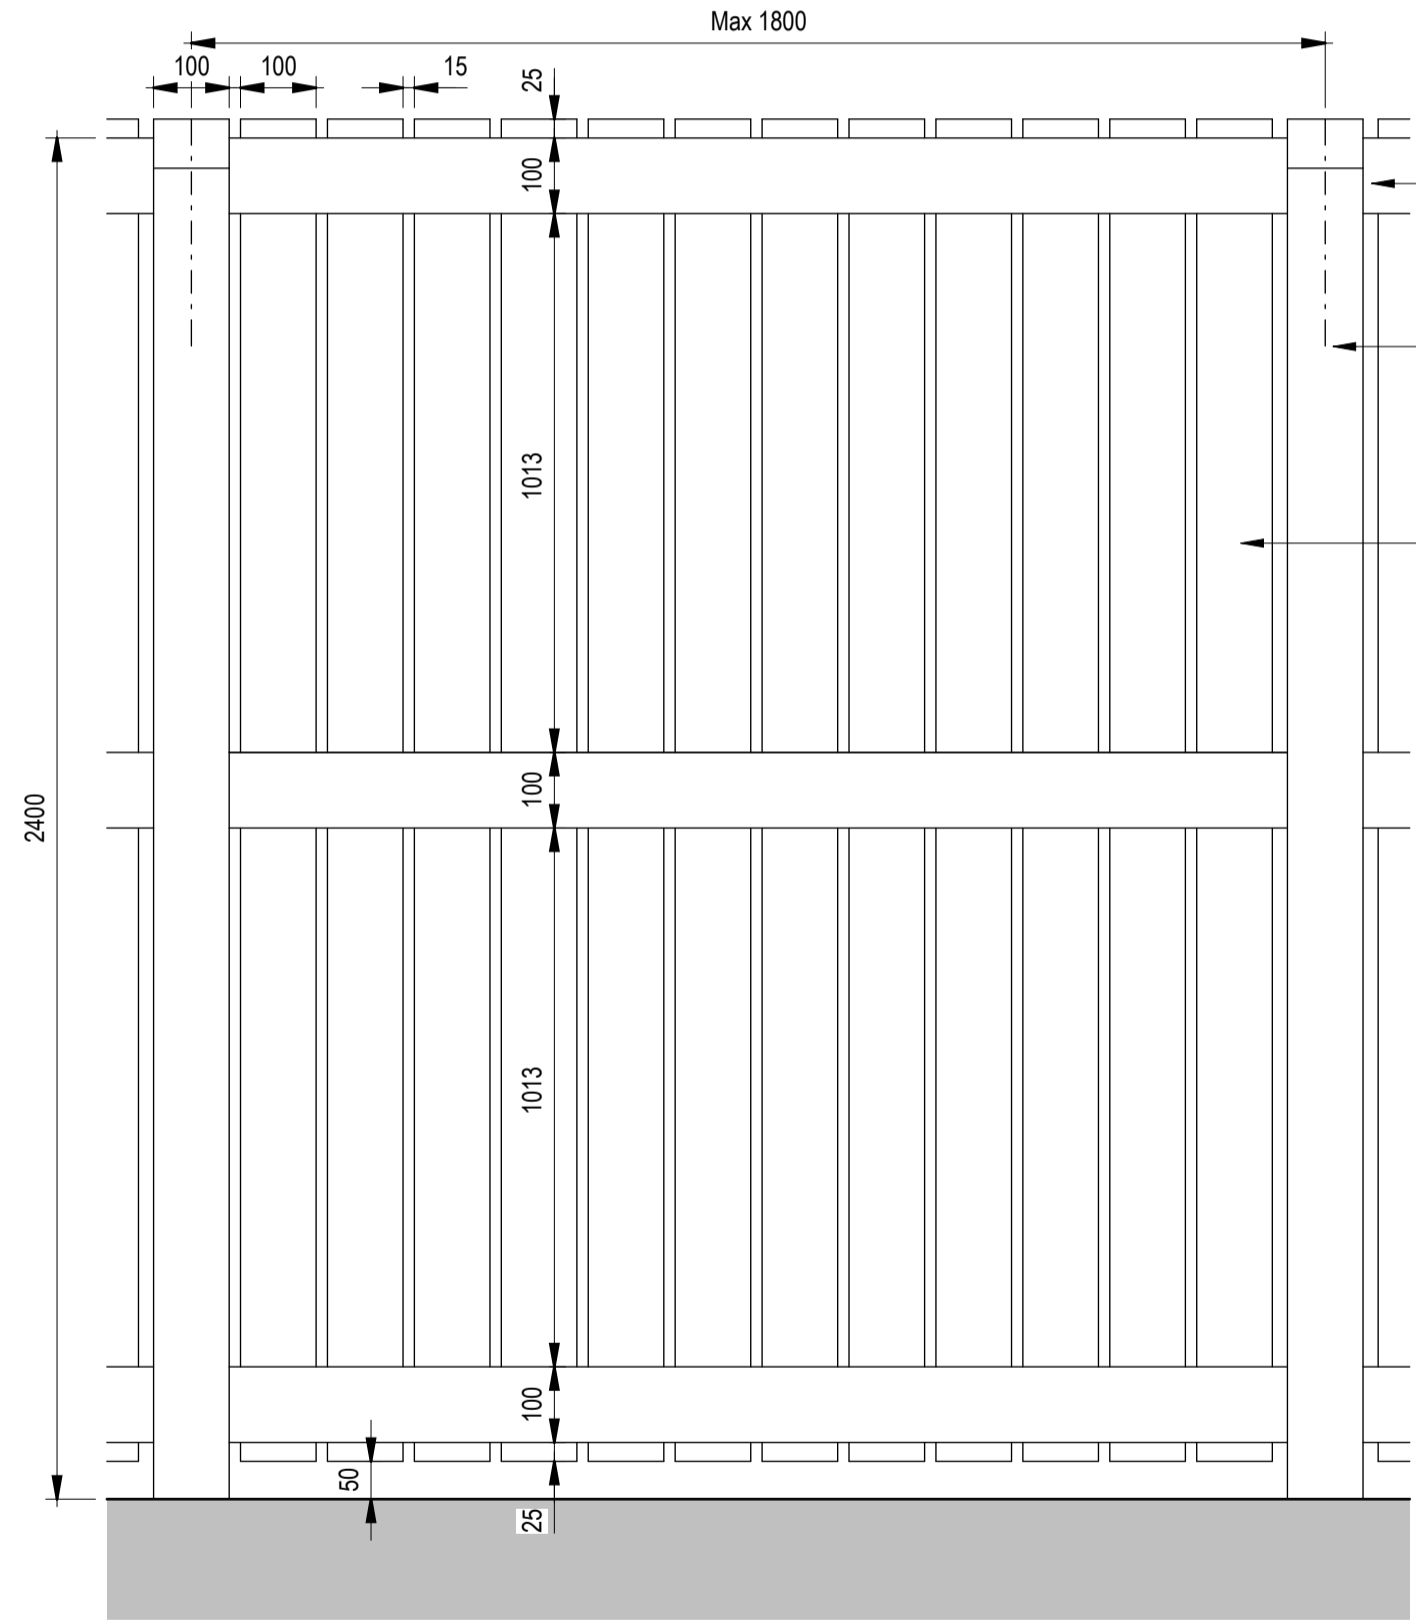

Elevation of Fence

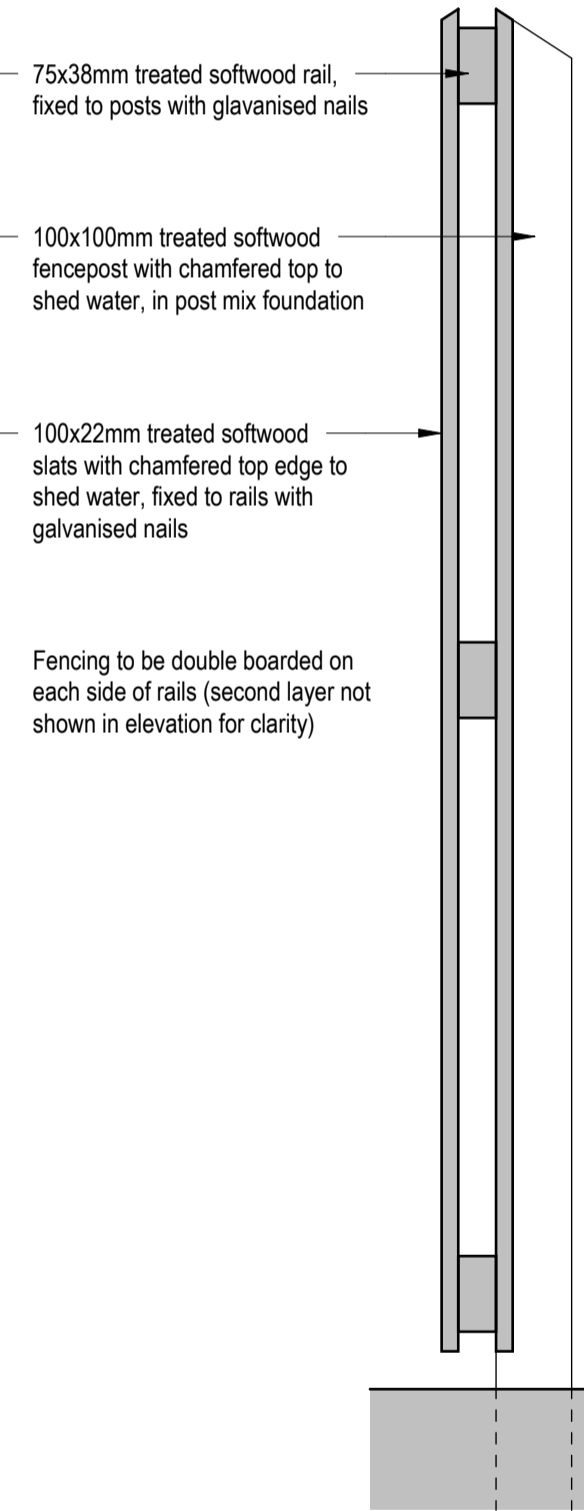

Section Through Fence



bruacharchitects.co.uk | 0141 473 4981
Titan Enterprise Business Centre, Queen's Quay, Clydebank

DO NOT SCALE FROM DRAWINGS

All dimensions to be checked on site by the contractor and any discrepancies to be notified to the architect prior to works being commenced.

© All Rights Reserved. Copyright in all documents and drawings prepared by Bruach Architects and in any work executed from those documents and drawings shall remain the property of Bruach Architects

Client
MRS MOYA KELLY

1 : 10 @ A2 A1725 Mar 24

Project
12 MENCOK ROAD G44 5UR

Drawing Title Job No. Date
1800mm Timber Fence

Drawing Number Rev
A1572-BRU-ZZ-00-DR-A-90952 A



Scale 1:10 @ A2