


LOCATION PLAN\_1:1250

1:1250

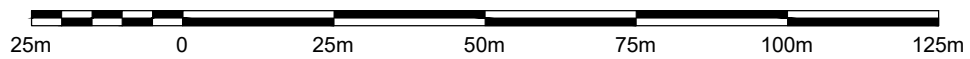

Client Mr & Mrs Liao				
Project 10 Briarcroft Place, Glasgow				
Title Location Plan				
job no 23-048	drg no L(0-)-00	rev		
date Dec 23	by CM	scale 1:1250	drg size A4	©2023 Copyright of Ninety One Architects