





1:1250

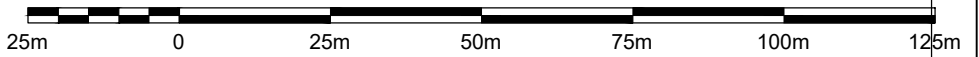

©2023 COPYRIGHT OF DTA

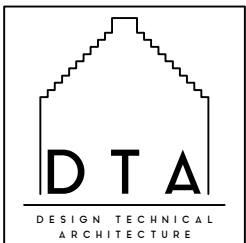

9 MONTGOMERY STREET
THE VILLAGE
EAST KILBRIDE
GLASGOW
G74 4JS

TEL : 01355 260909
HELLO@DTA.SCOT

Client Mr & Mrs Hilley			
Project Prop. Extension, 15 Lochmaddy Avenue, Cathcart			
Title Location Plan			
Job No H74.01	Drawing No L(0-) 01	Rev -	
Date Mar '24	By GR	Scale 1:1250	Size A4

