


Photograph 1 - layout of original lower
Ground floor plans indicating original
door opening at Rear Bay window

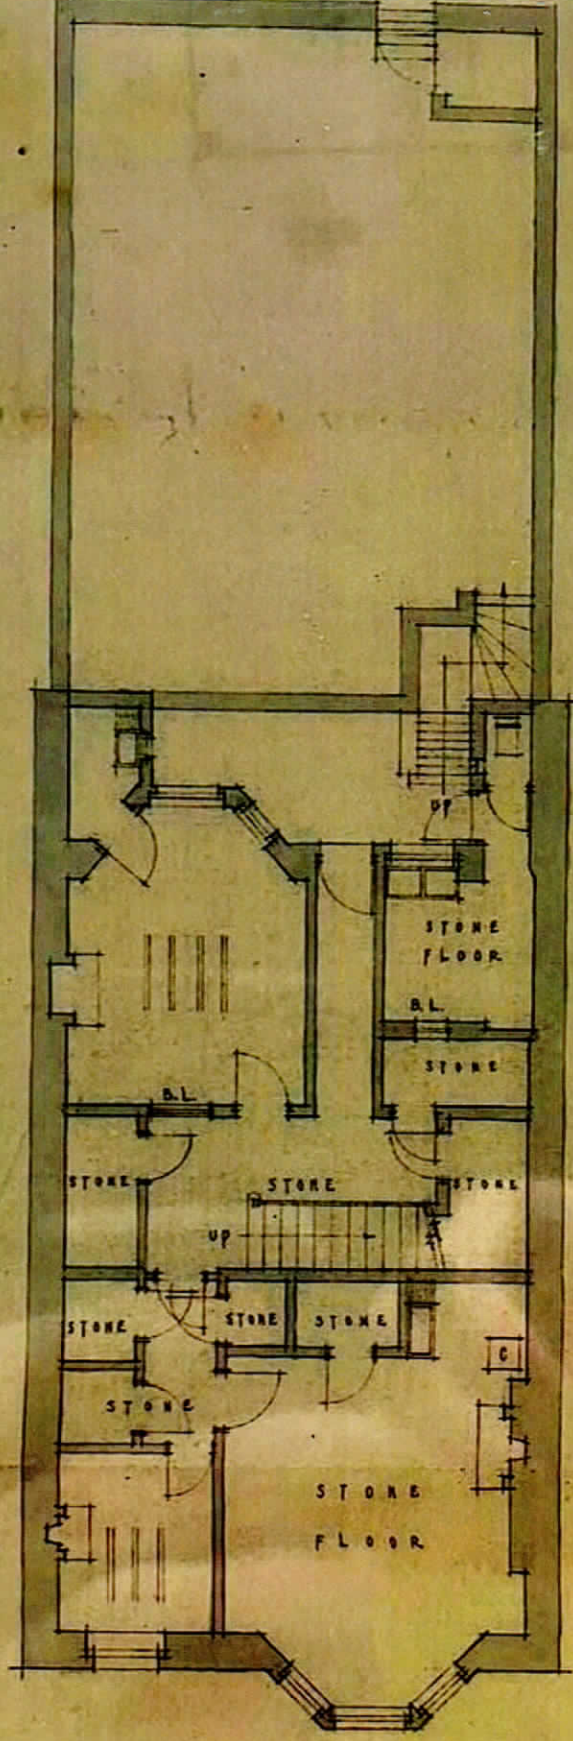

B A S E M E N T

Glasgow 28th March 1947. Docquetted with
reference to Deam of Guild Court Petition
by The Glasgow & West of Scotland Property
Investment Co. Ltd.

G. ...