

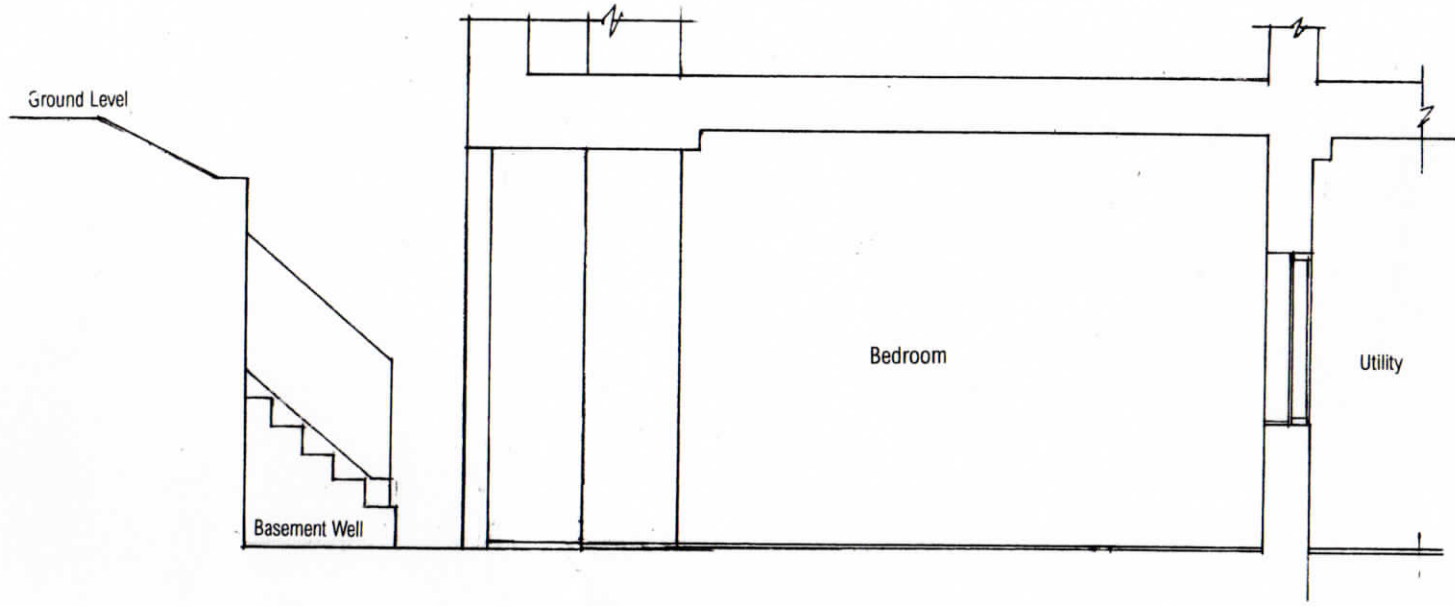


Section A – A as Existing 1:50

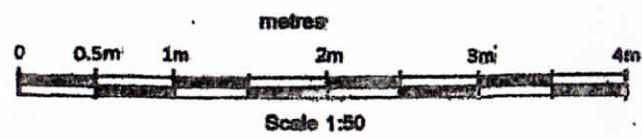

Section A – as Proposed 1:50

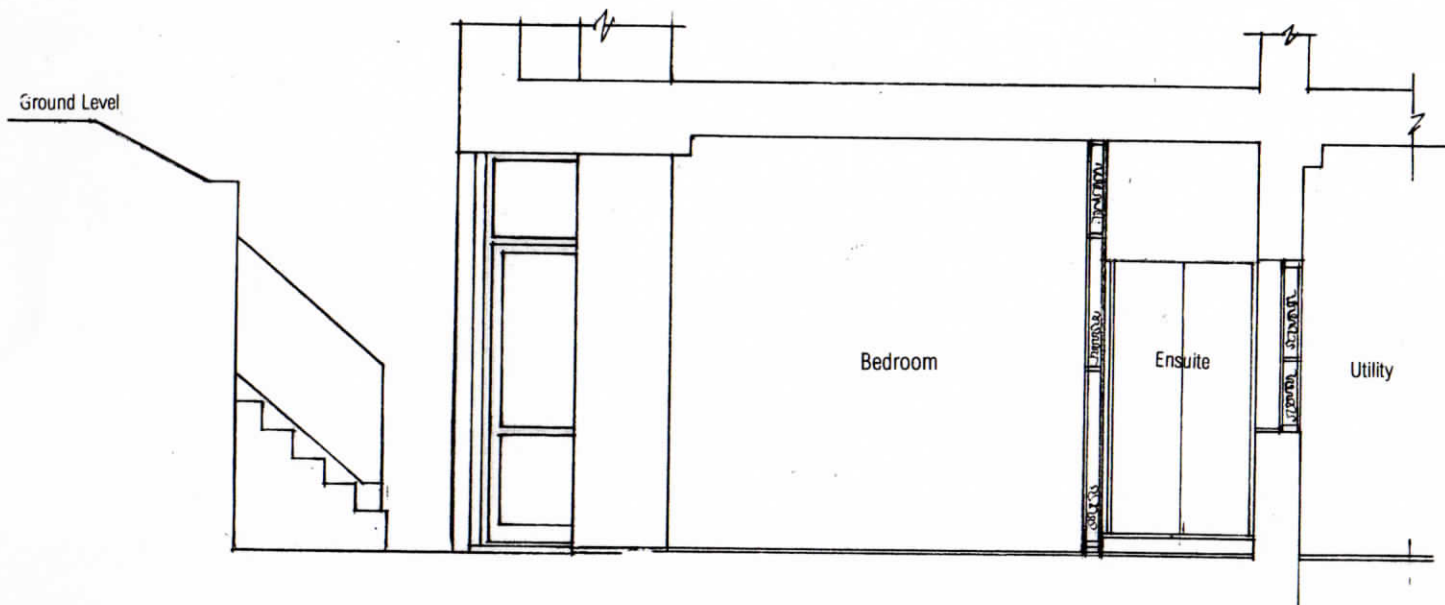

INTERNAL & EXTERNAL ALTERATION
AT FLAT G/1, 8 ATHOLE GARDENS,
GLASGOW, G12 9AZ

Drg.No PMC/AG – 003(2024)LB

PM CONSULTANTS
3 ATHOLE GARDENS
G12 9AY