



Lower Ground Floor Layout as Existing 1:100

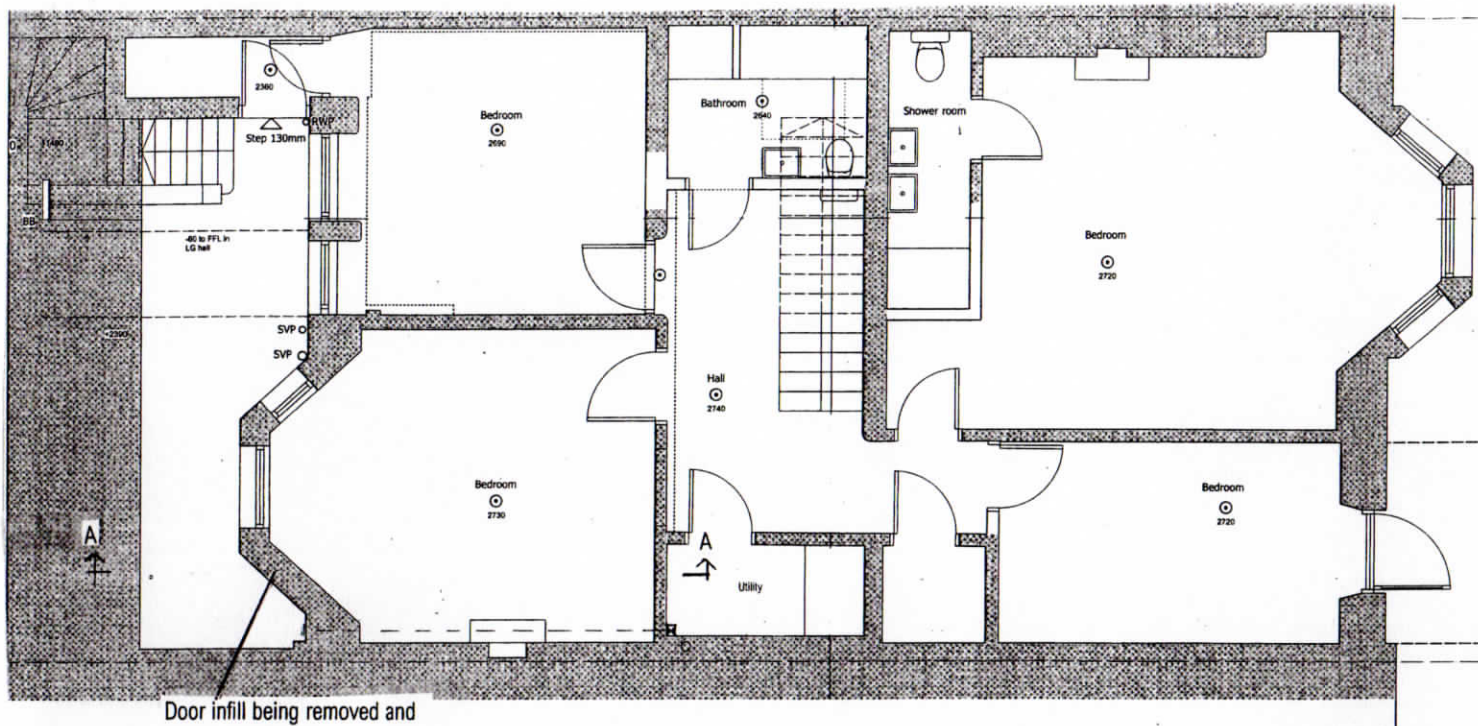


Door infill being removed and doorway reinstated

Part Rear Elevation as Existing 1:100

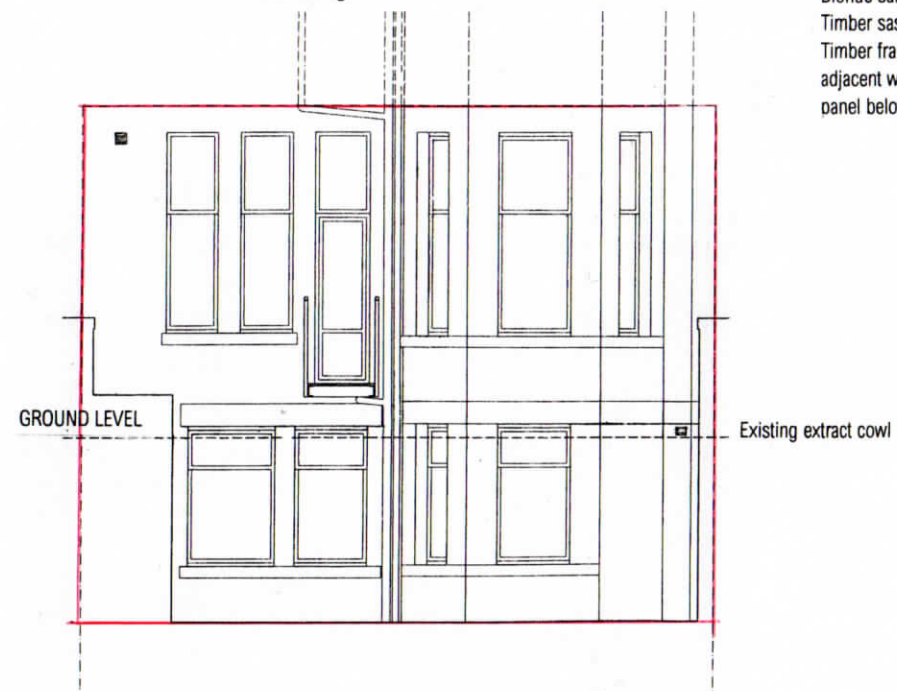


Existing materials
Blonde sandstone
Timber sash & casement windows
Timber framed door matching existing adjacent windows with solid field panel below cill height

Lower Ground Floor Layout as Proposed 1:100

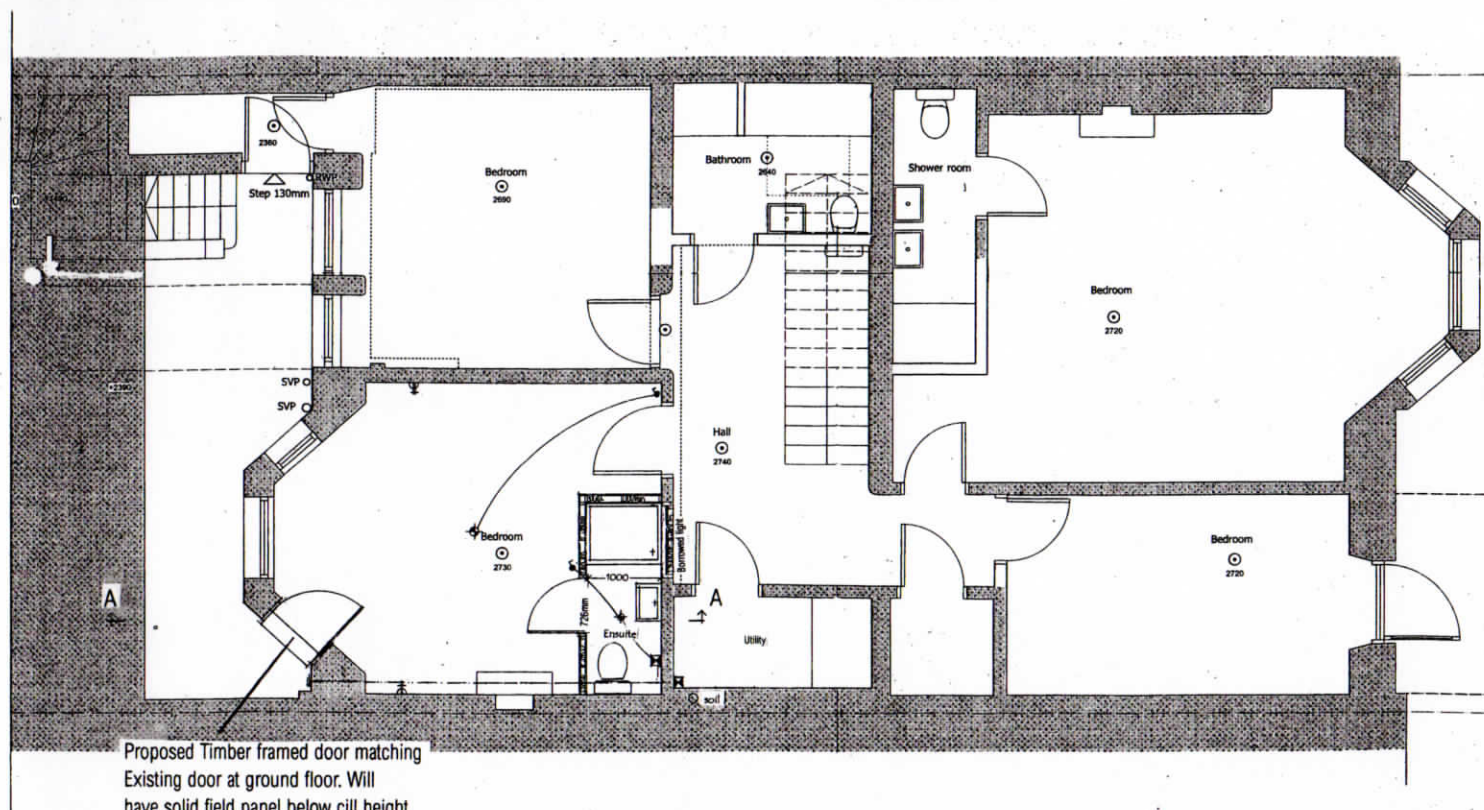


Proposed Timber framed door matching Existing door at ground floor. Will have solid field panel below cill height with borrowed glass and frame above door height to replicate door at front basement well

Part Rear Elevation as Proposed 1:100

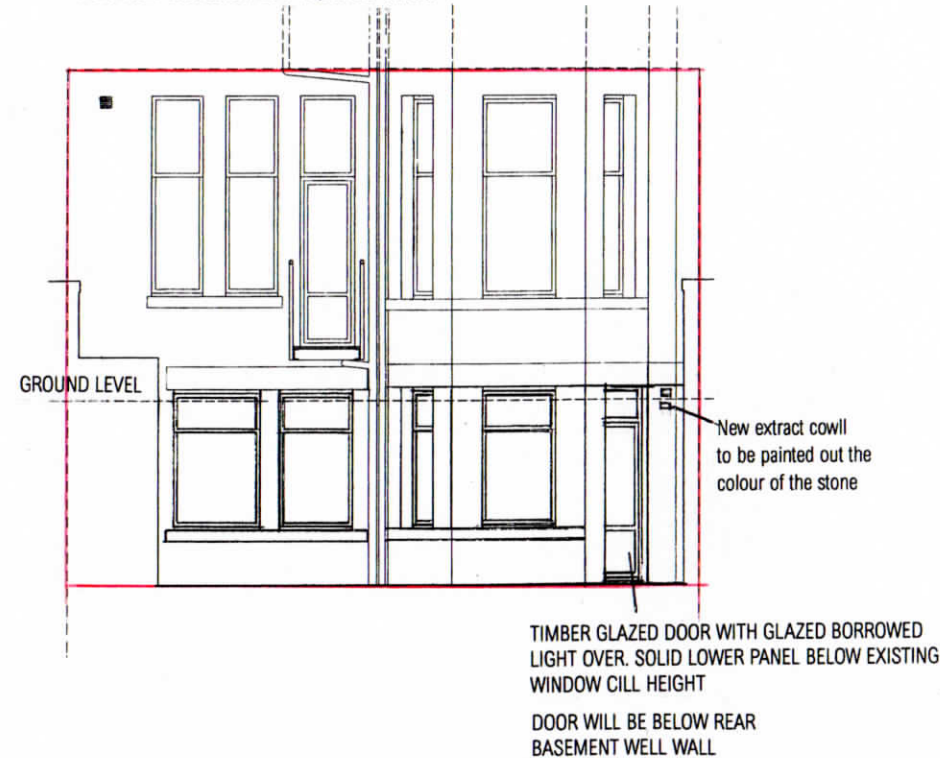

New extract cow to be painted out the colour of the stone

TIMBER GLAZED DOOR WITH GLAZED BORROWED LIGHT OVER. SOLID LOWER PANEL BELOW EXISTING WINDOW CILL HEIGHT
DOOR WILL BE BELOW REAR BASEMENT WELL WALL

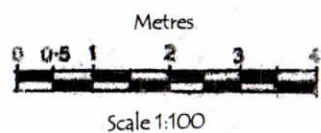

INTERNAL & EXTERNAL ALTERATION
AT FLAT G/1, 8 ATHOLE GARDENS,
GLASGOW, G12 9AZ

Drg.No PMC/AG - 002(2024)LB

PM CONSULTANTS
3 ATHOLE GARDENS
G12 9AY