
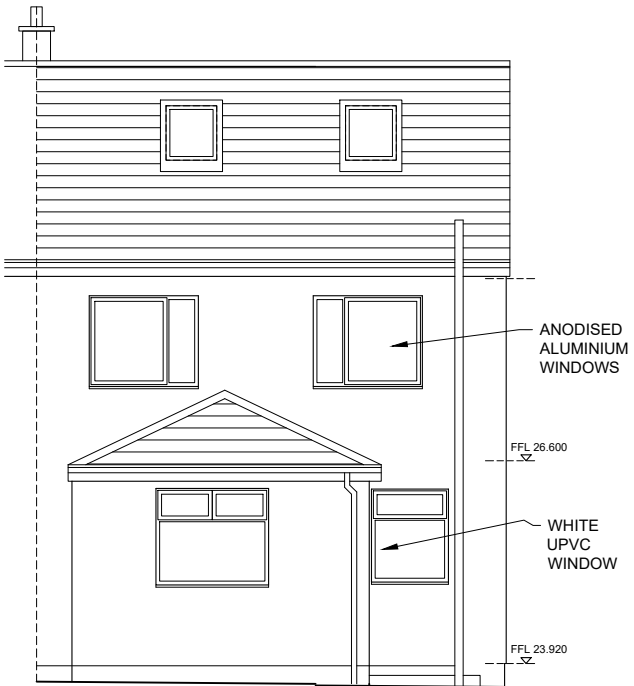
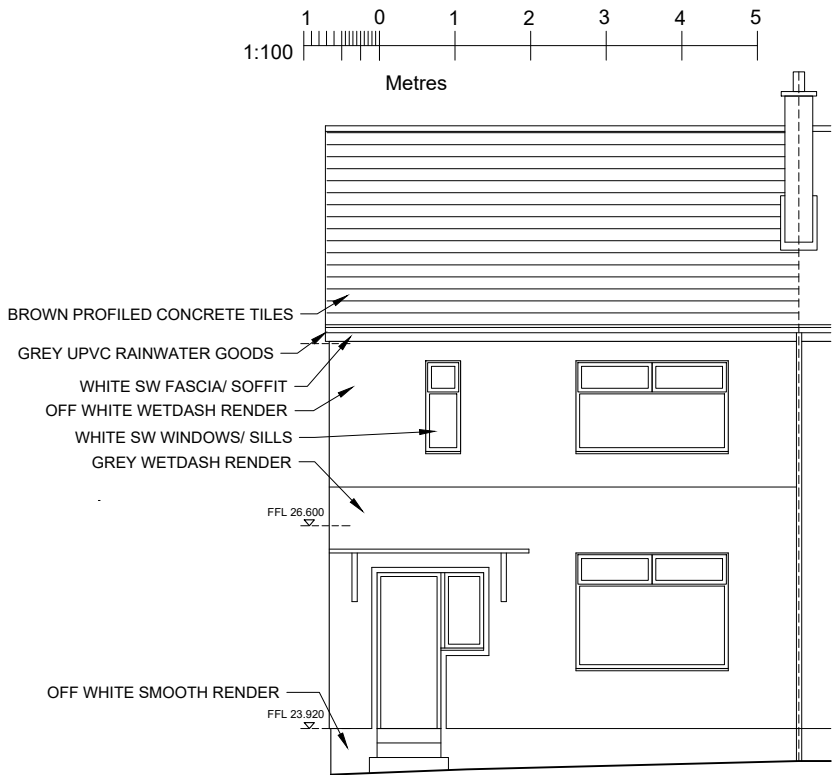


The contractor will be held to have examined the site and checked all dimensions, levels and setting out prior to commencing construction work. No dimensions should be scaled from this drawing.

Rev: Date:

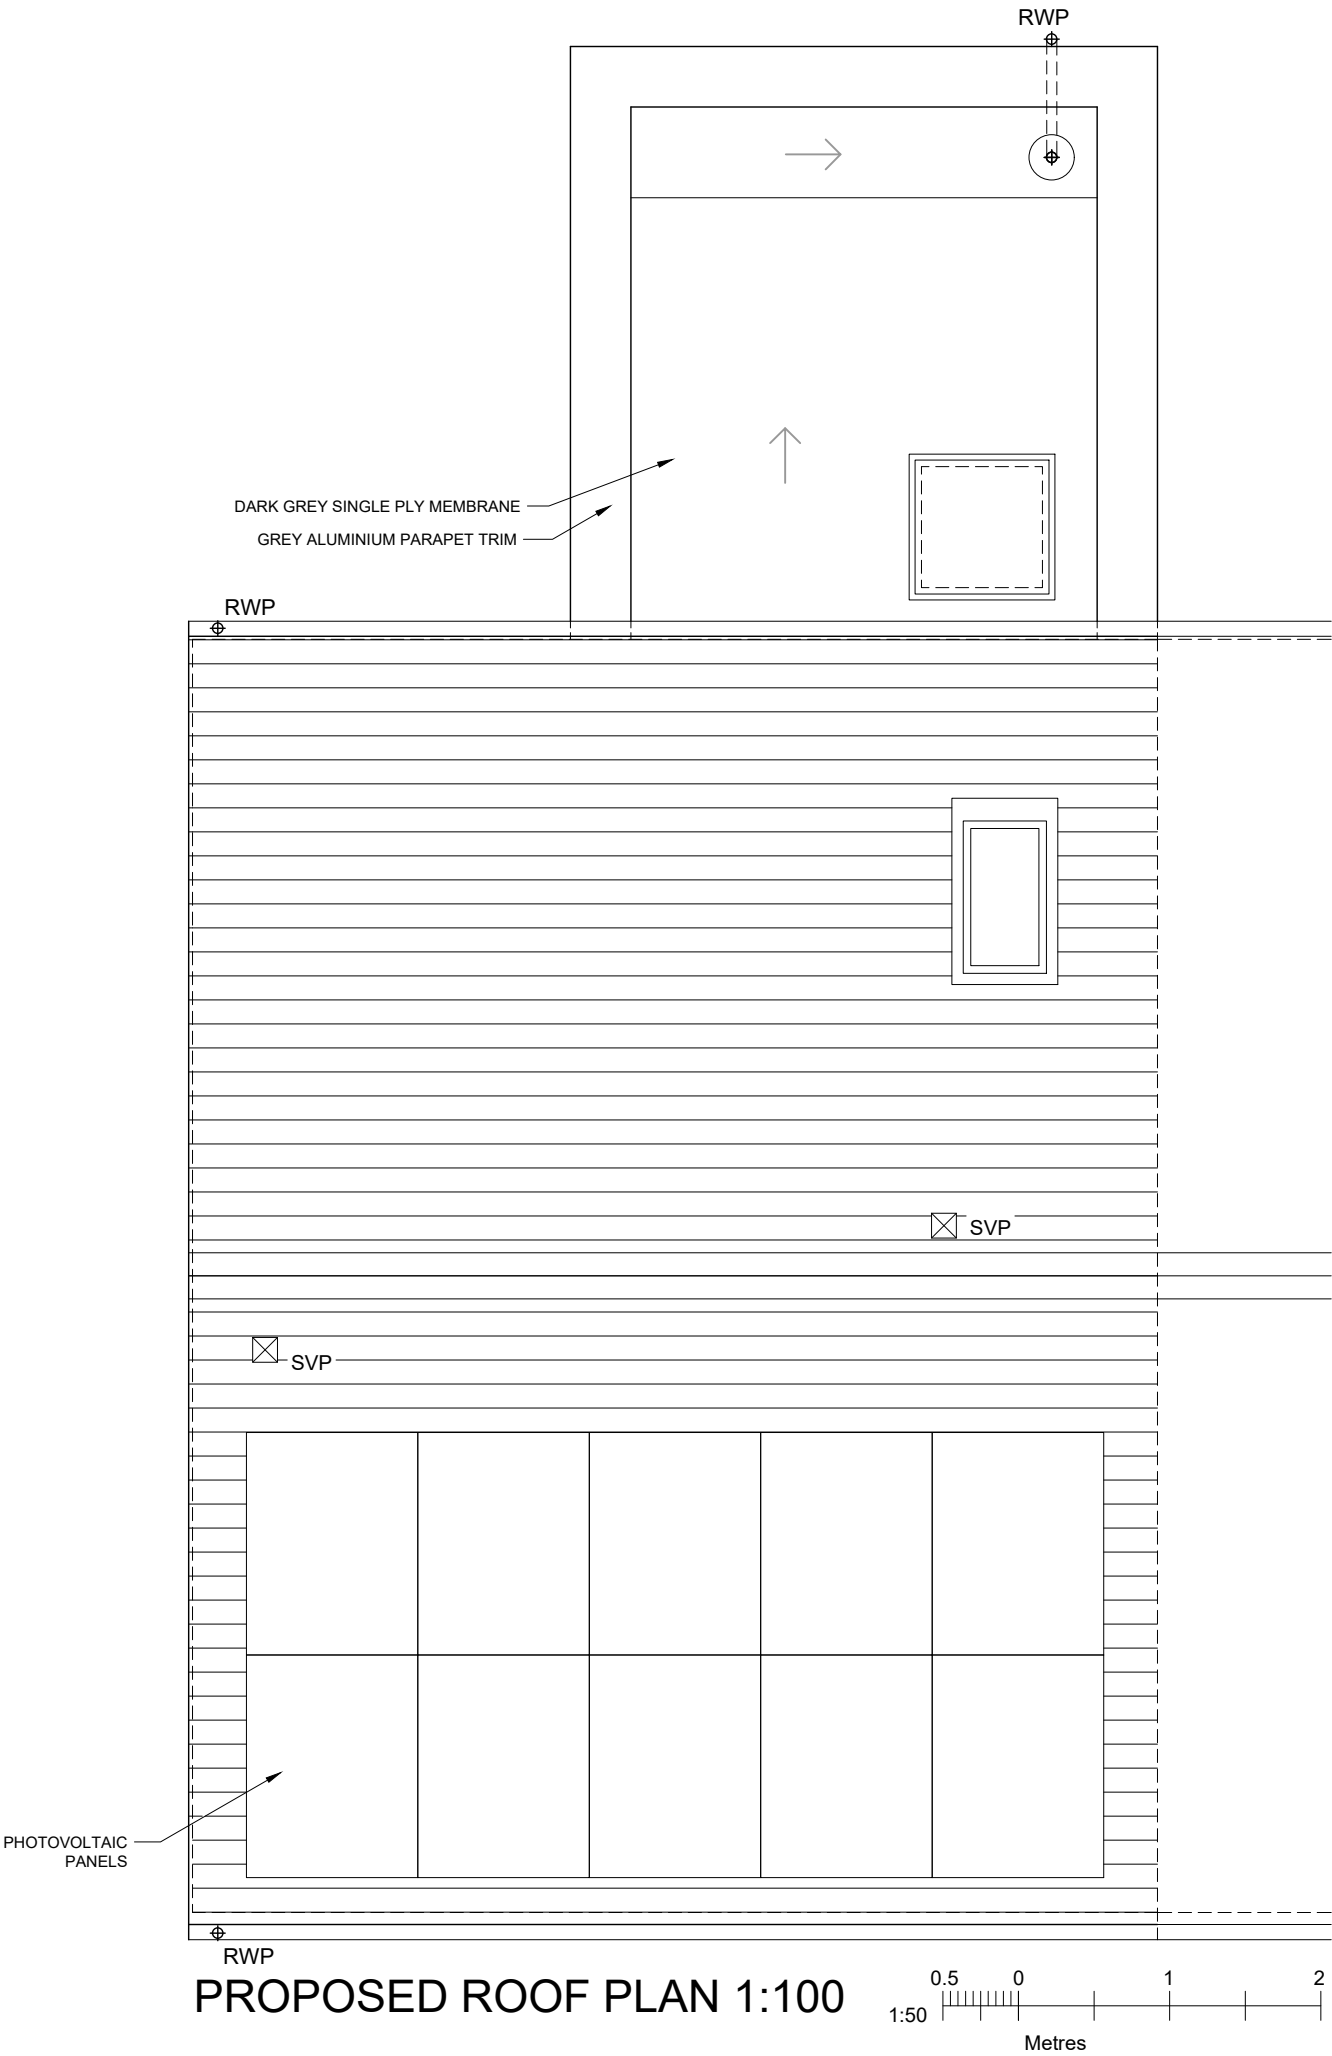

A:B Studio

Chartered Architects Ltd

T: 0141 258 3680 M: 07816 350 736

www.ab-architects.co.uk

colin.thompson@ab-architects.co.uk

32 Langside Place, Glasgow, G41 3DL

CLIENT:

JENNY SMILLIE

PROJECT:

NEW HOUSE AT 76 MITRE ROAD

DRAWING TITLE:

PROPOSED ROOFPLAN/ EXISTING ELEVS

DRAWING STATUS:

PLANNING

DATE:

14-03-24

DRAWING NO:

19032/05

SCALE:

1:50/100@A3