
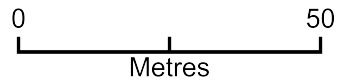


39 Surbiton Road, Kingston upon Thames KT1 2HG , Ground Floor Only

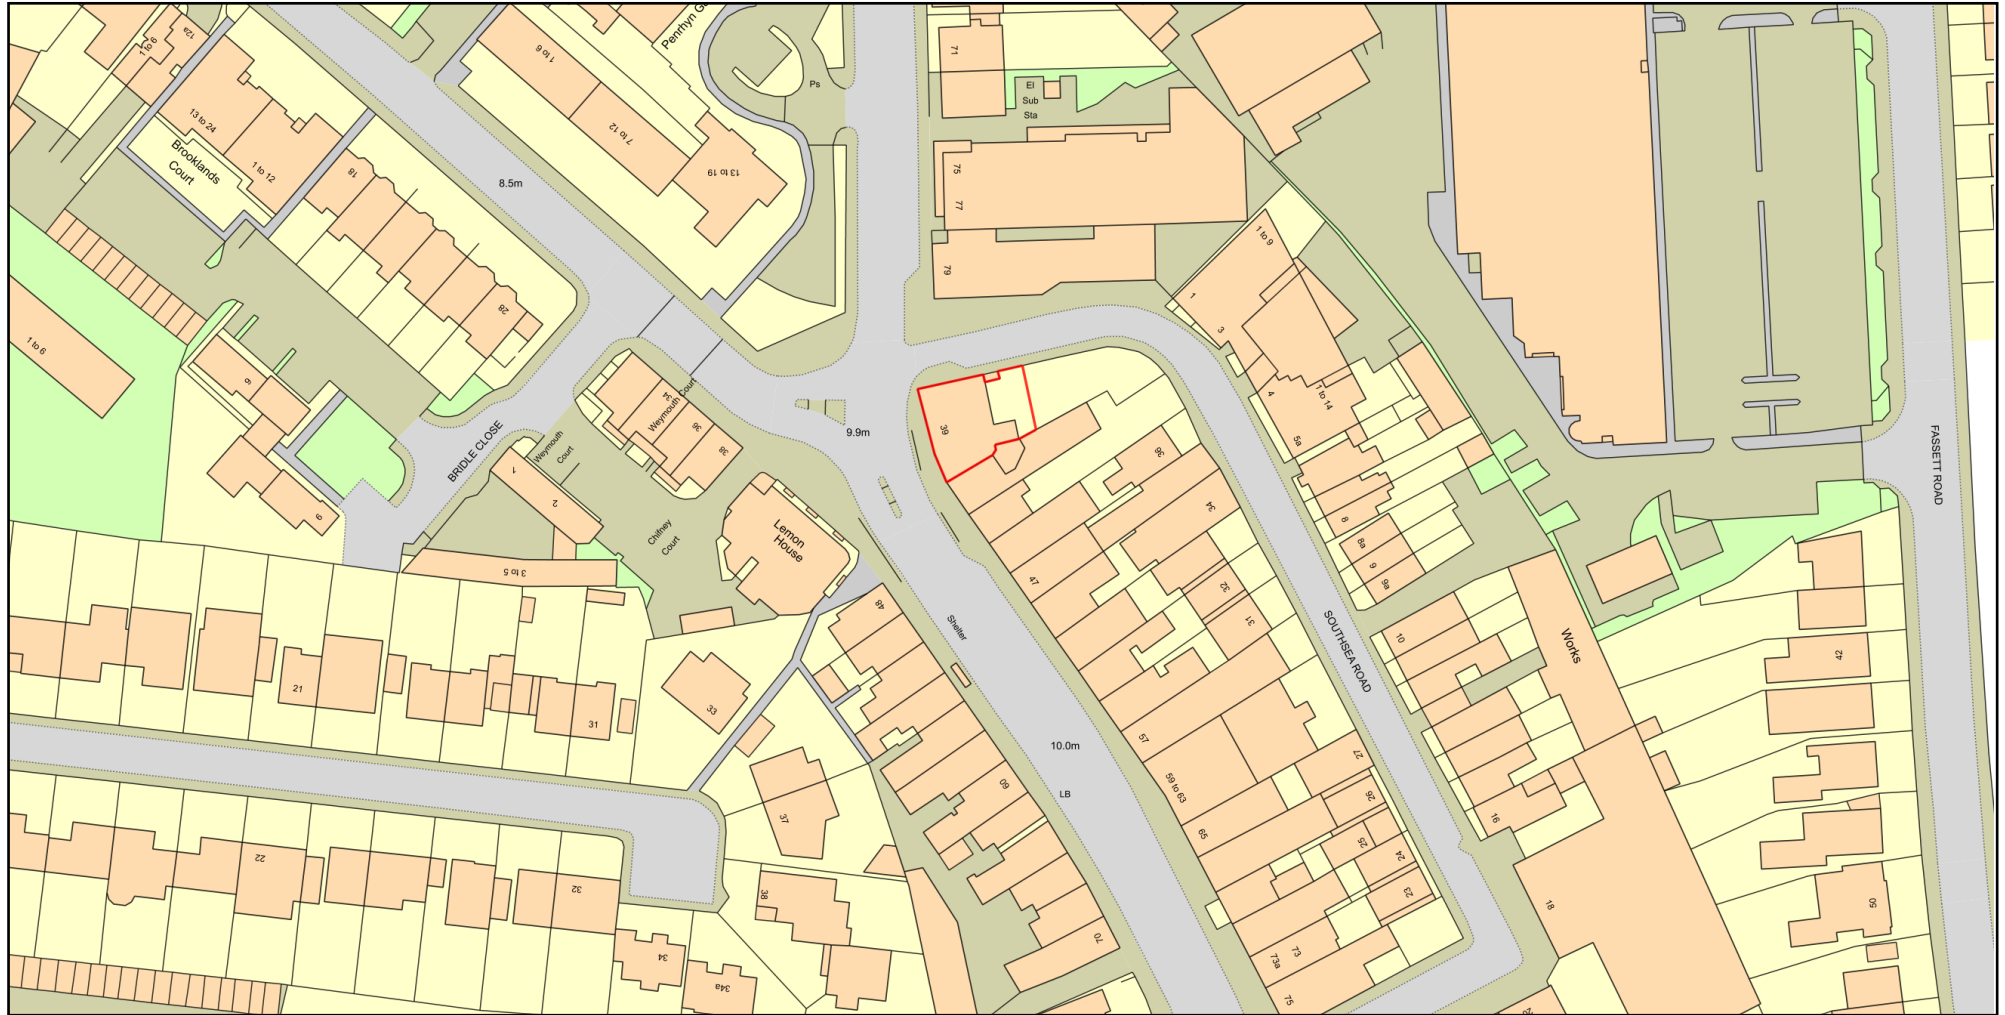

Plan Produced for: Maskan Architect

Date Produced: 18 Apr 2024

Plan Reference Number: TQRQM24109065053630

Scale: 1:1250 @ A4

© Crown copyright and database rights 2023 OS 100042766