


# Site Location Plan

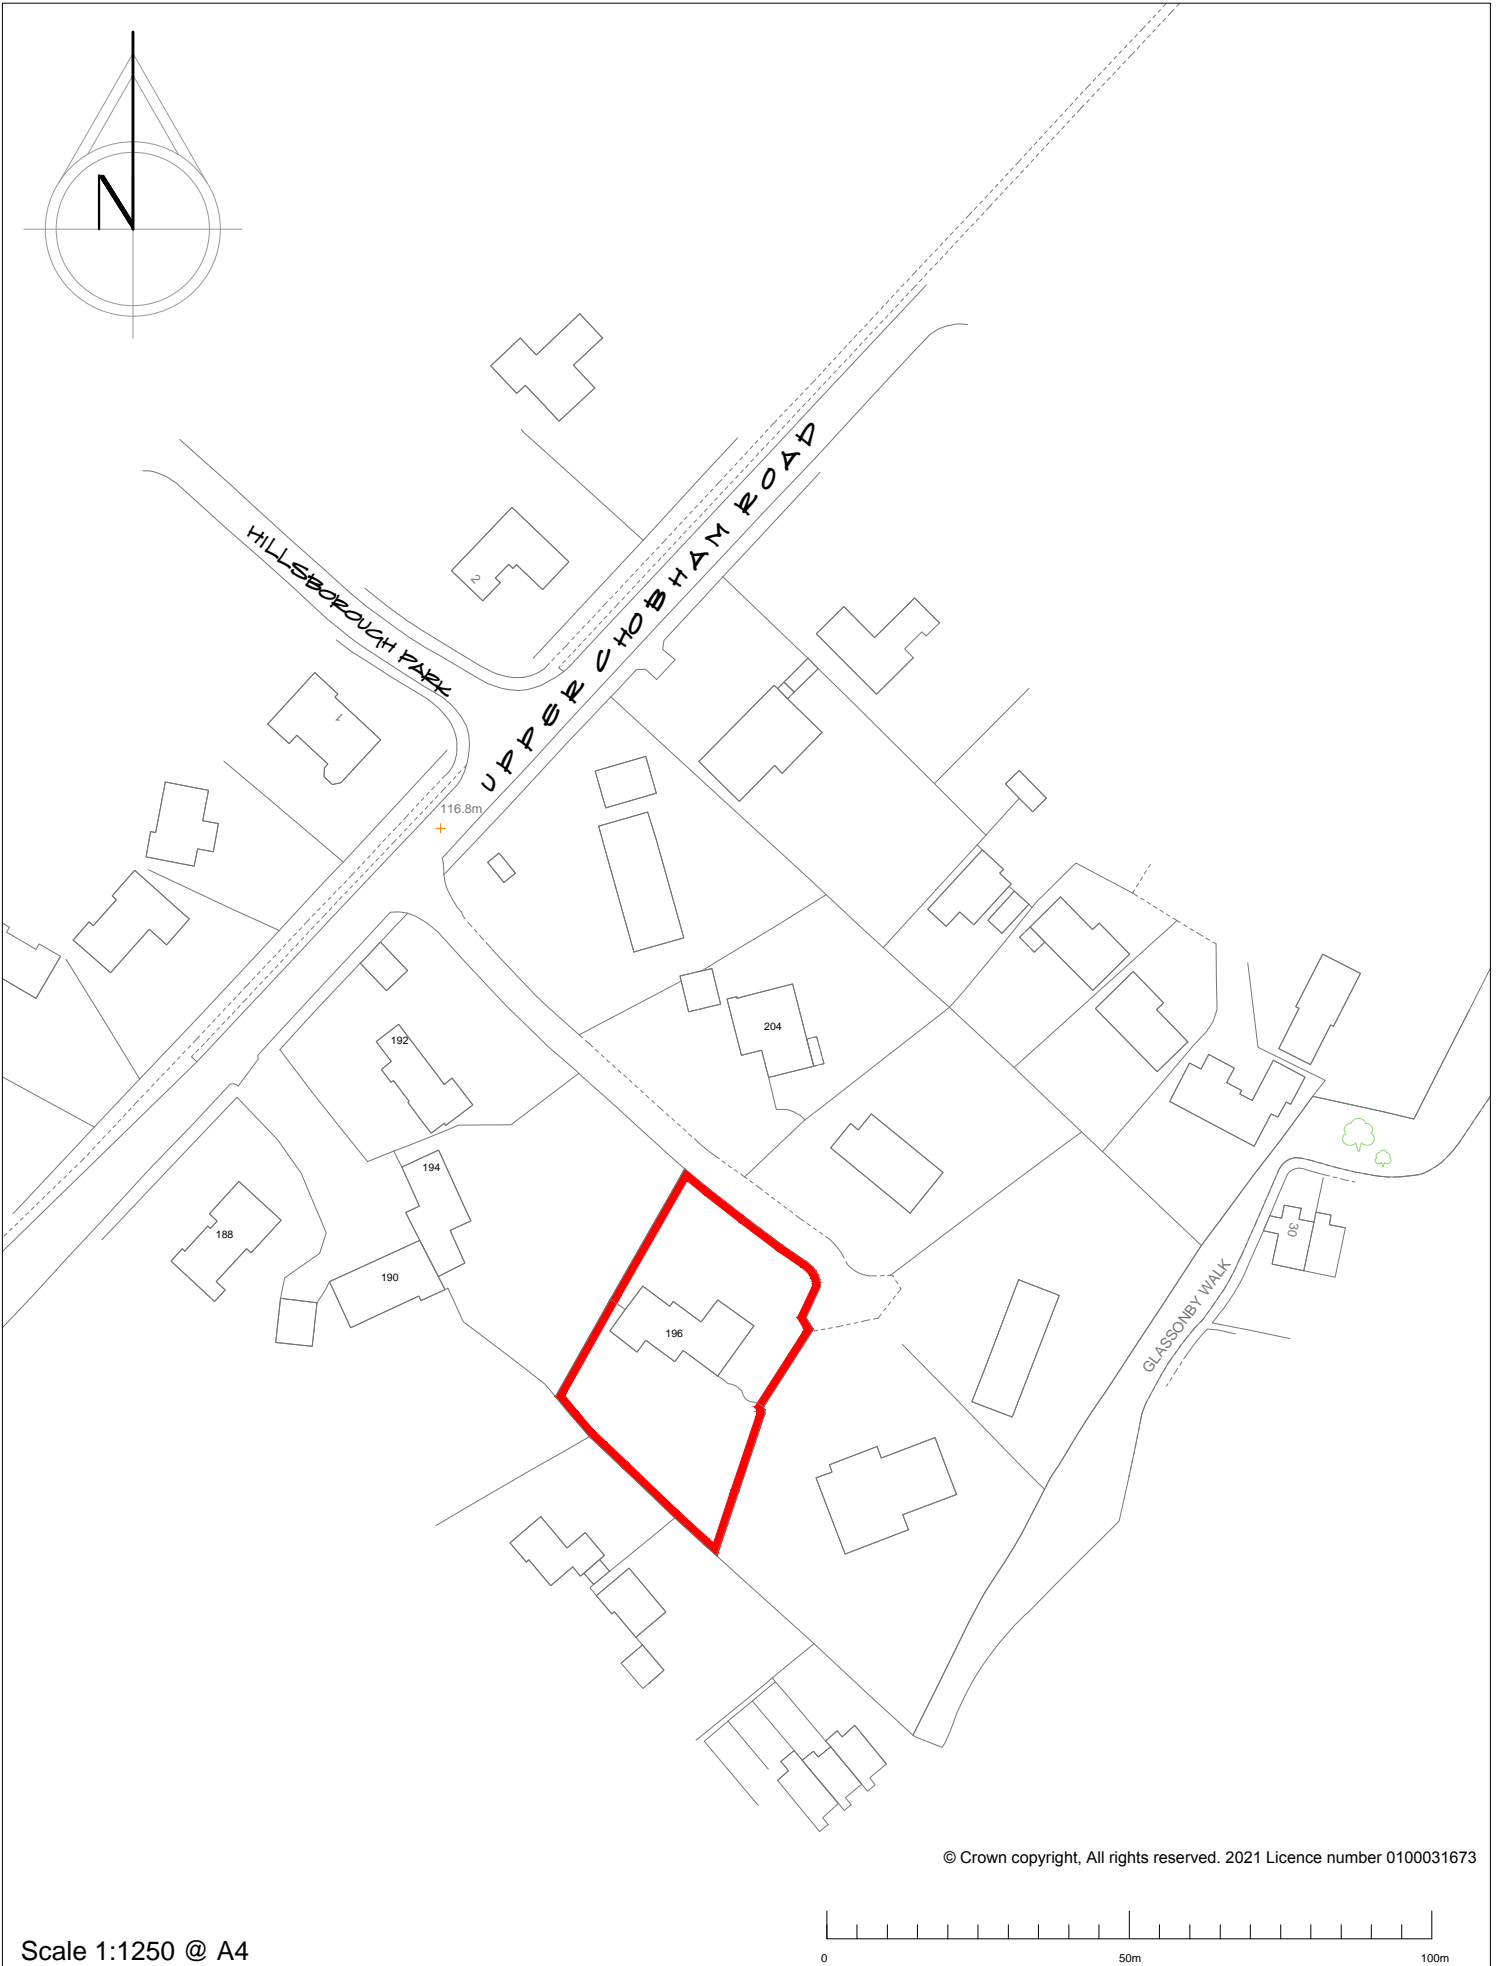

© Crown copyright, All rights reserved. 2021 Licence number 0100031673

Scale 1:1250 @ A4

