






Standard Instructions

- This drawing is copyright © and must not be reproduced in whole or in part without written authority of Form Architecture Ltd.
- Unless formally agreed otherwise, services on this project are for the provision of drawings only and not the supervision or inspection of the work, excavations, foundations, structure and detail.
- The Main Contractor, subcontractor or supplier shall:
  - Verify all dimensions on site and immediately report any discrepancies or divergence between drawings before putting the work concerned in hand, fabricating the work or preparing shop drawings.
  - Work to figured dimensions only (except where full size details are provided). DO NOT SCALE.
  - Not rely on any work shown on the drawing without obtaining prior approval.
  - Be responsible for requesting any additional information required.
- Supply all shop drawings, illustrations, specifications etc. of all specialist work to be incorporated in the Main Contractors Works.
- Immediately inform if any work shown on this drawing is not in accordance with the relevant Codes of Practice, recognised good practice throughout the industry and does not comply with current Building Regulations or other statutory requirements.
- Immediately advise of the effect upon programme and cost of any alterations to the proposed works shown on this drawing.

Note: This drawing is prepared solely in support of the Town & Country Planning Act and is not a working drawing and should not be used as such.

Revisions

No.	Date	Detail	Initial

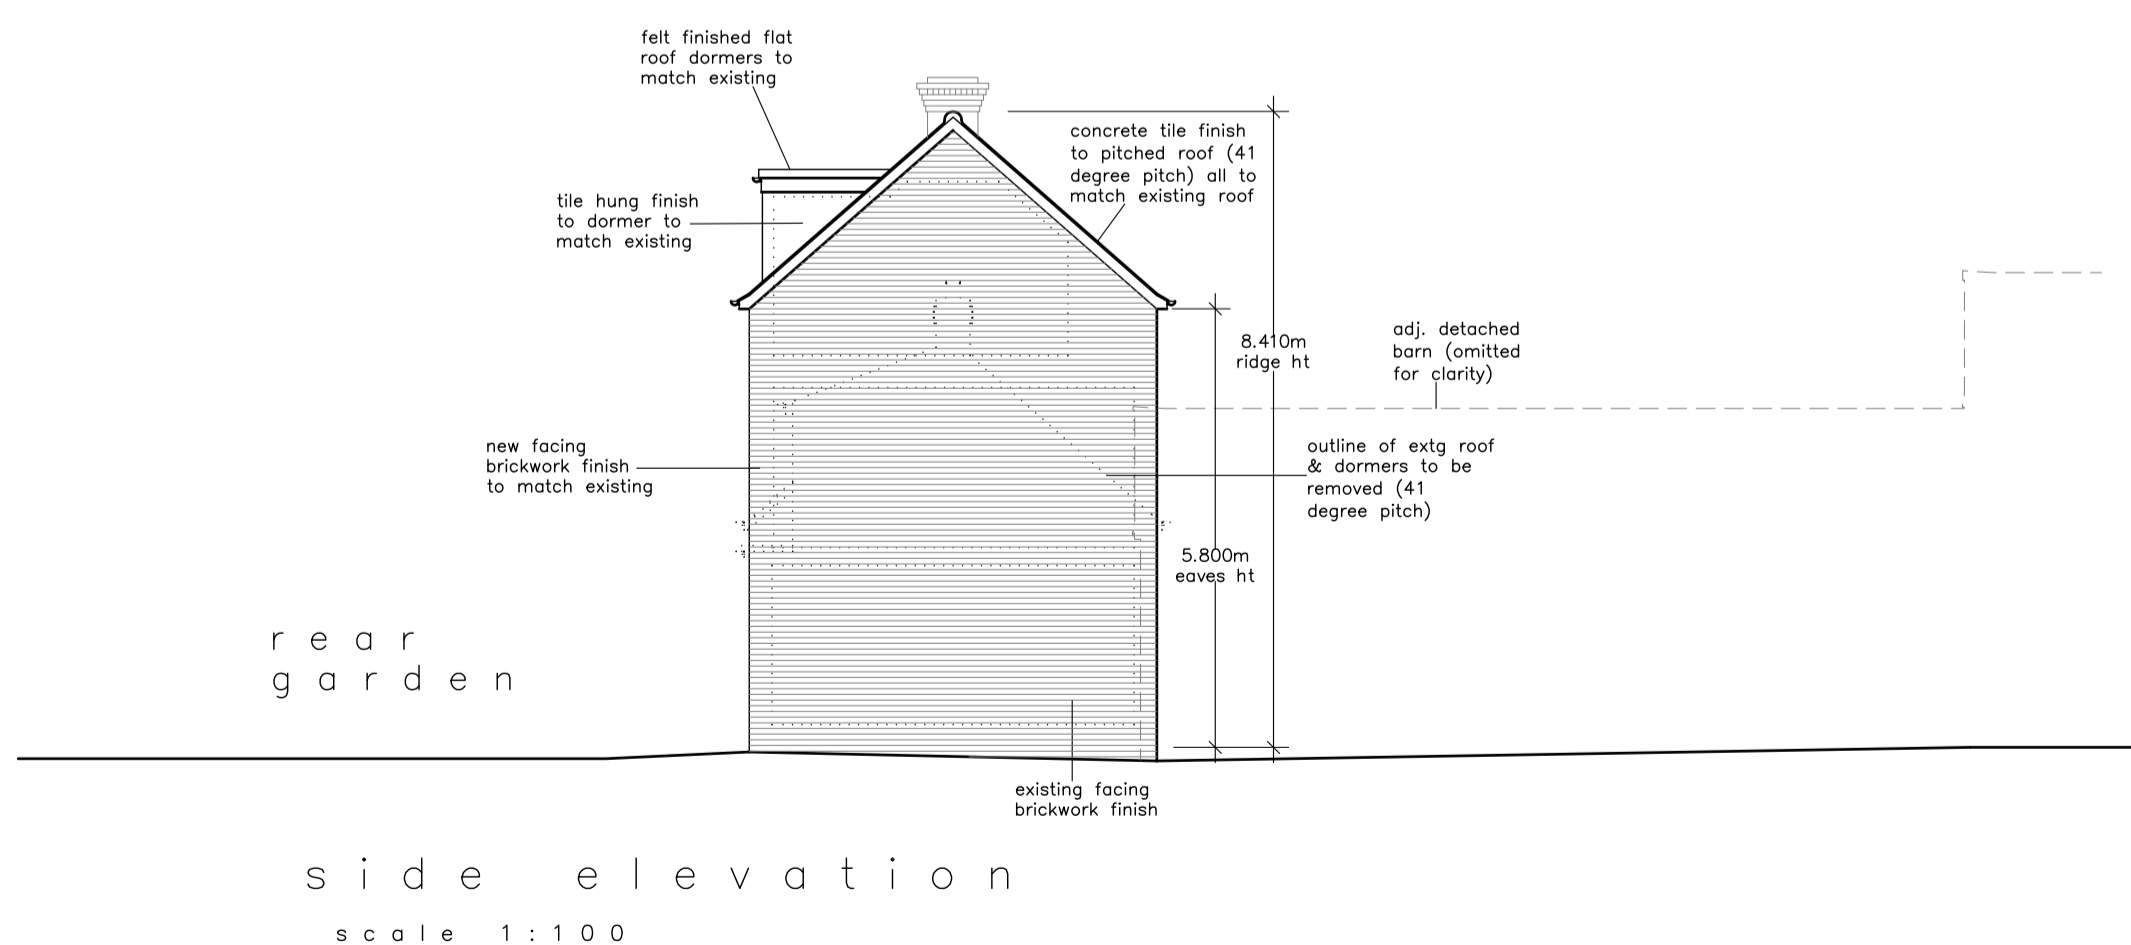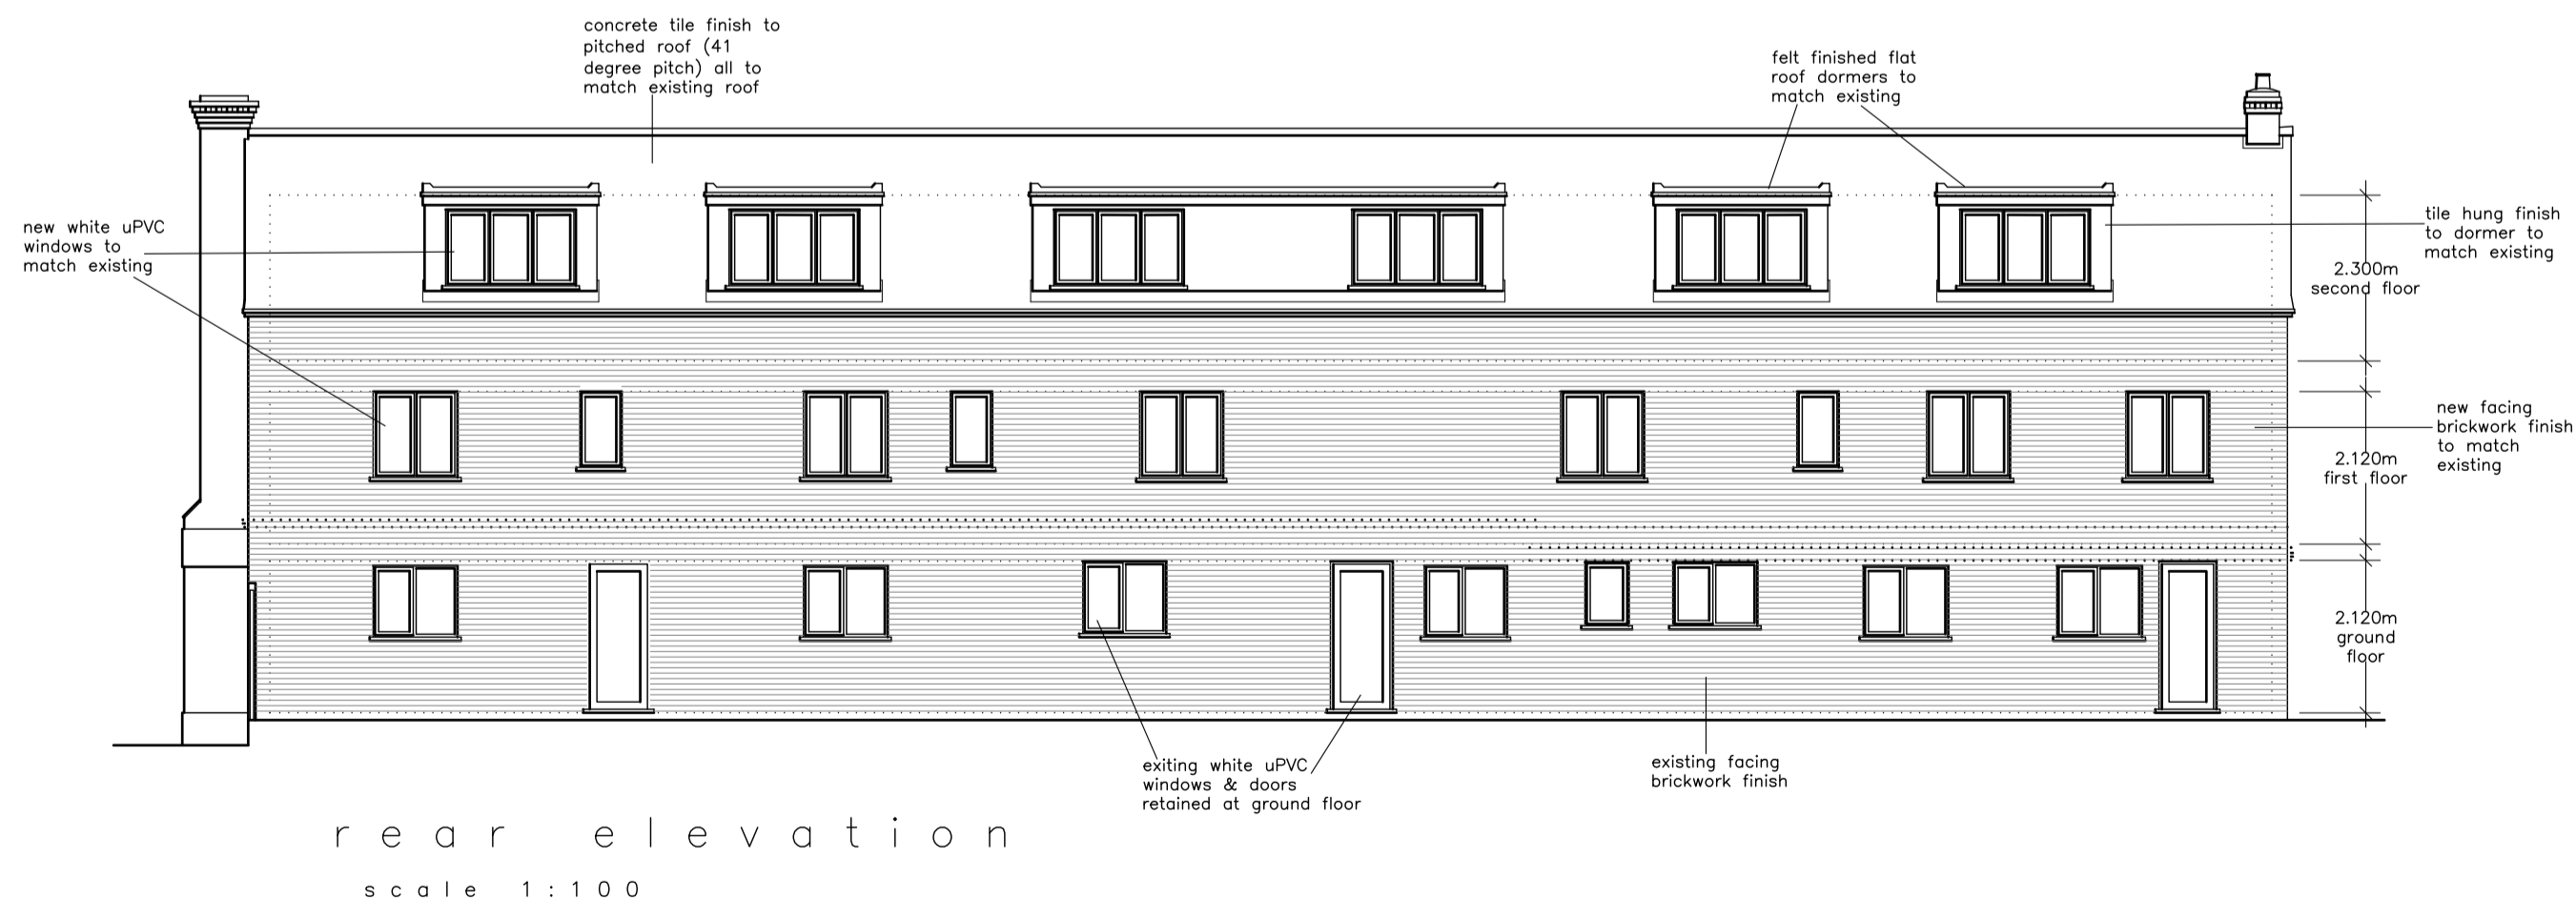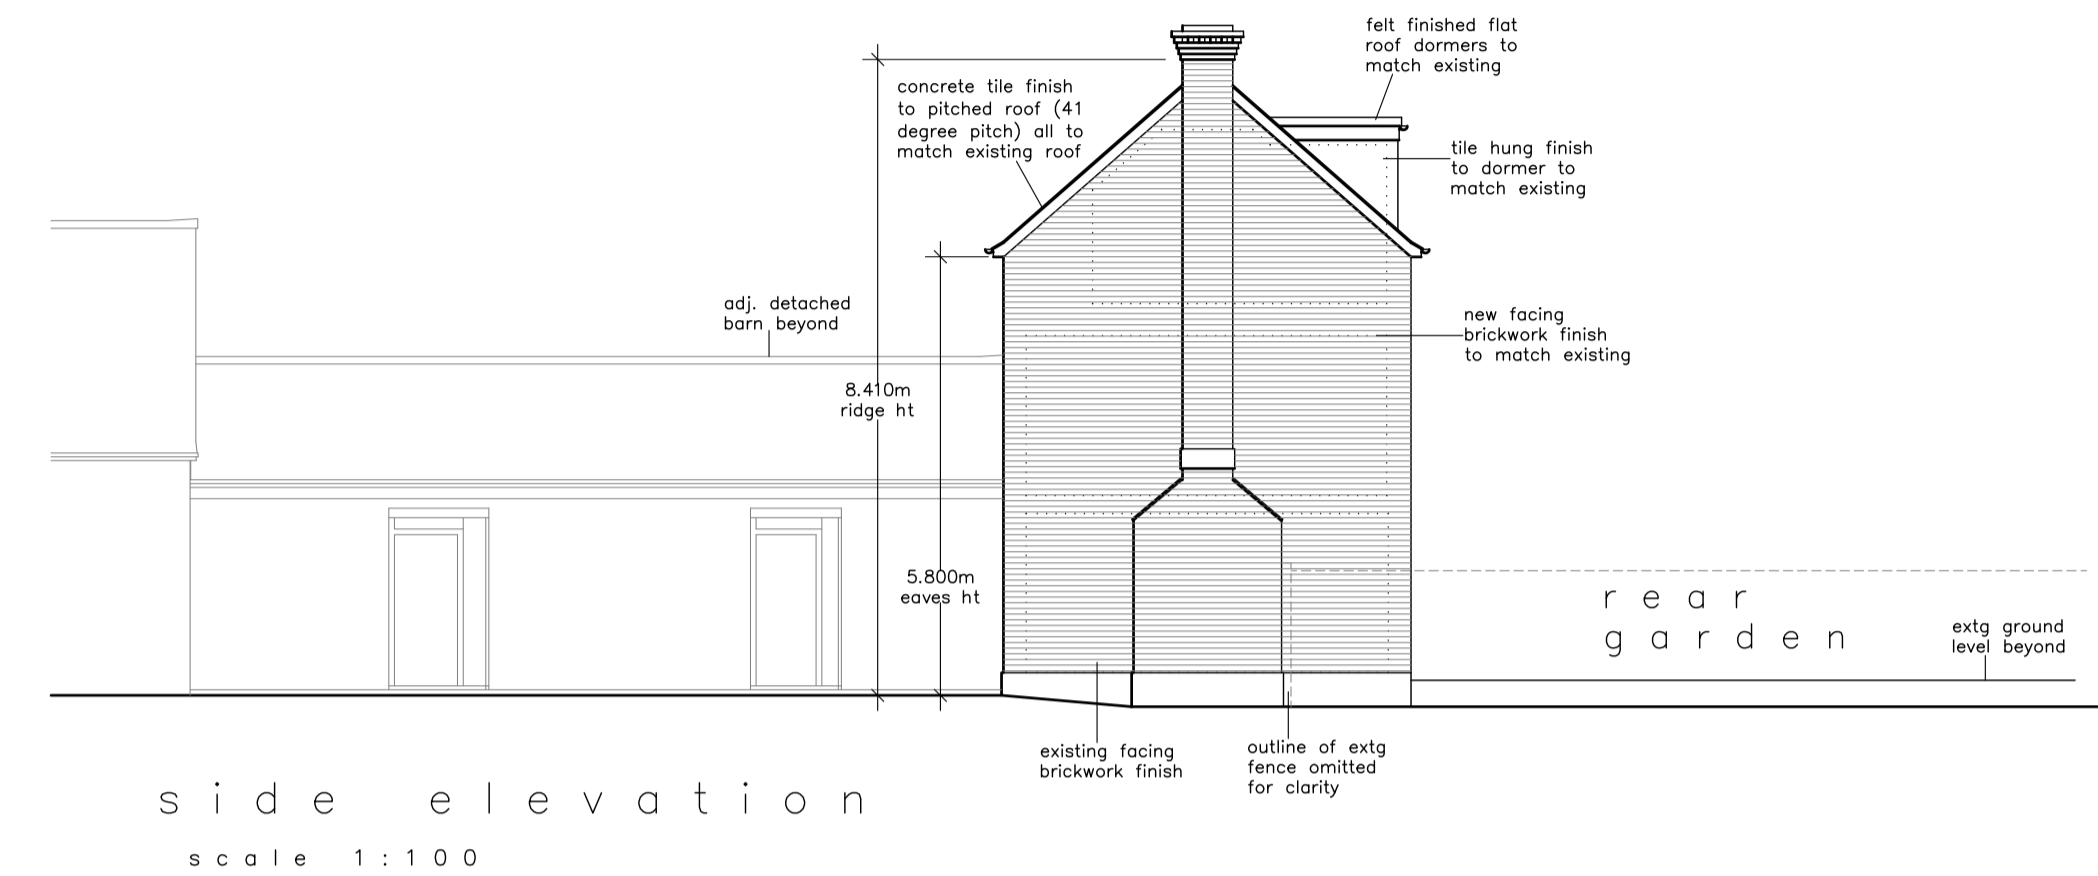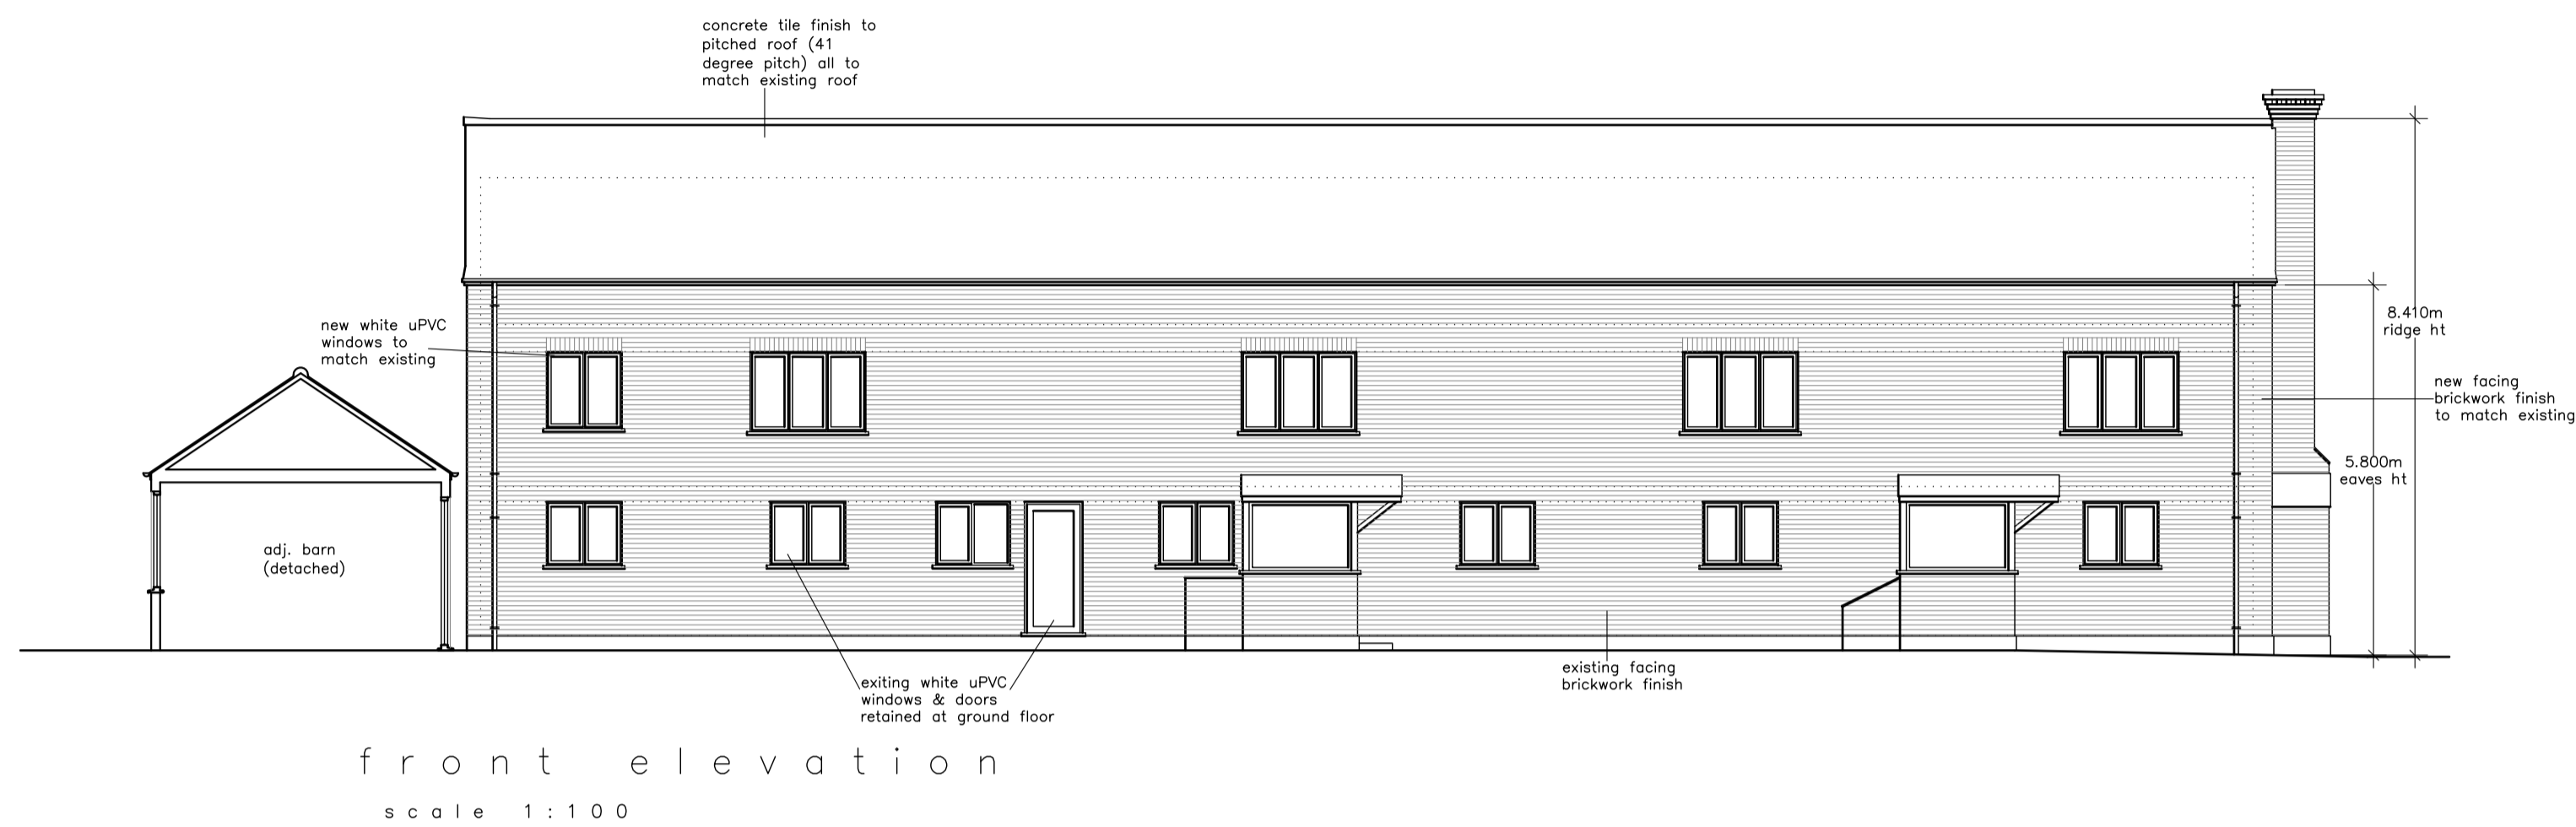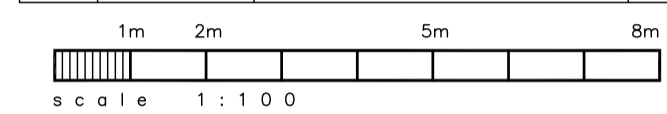

ARCHITECTS  
URBAN DESIGN  
SPACE PLANNING

THE RIVENDELL CENTRE,  
WHITE HORSE LANE,  
MALDON, ESSEX, CM9 5DP  
T. 01708 741235  
INFO@FORMARCHITECTURE.LTD.UK  
WWW.FORMARCHITECTURE.LTD.UK

FORM ARCHITECTURE

client	Cedarmill Developments Ltd.		
project	Rose Cottage, Collingwood Farm, Brentwood Road, Orsett, Grays, RM16 3DJ		
detail	Proposed Extension & Alterations Proposed Elevations		
scale	1/100 @ A1		
date	Jan 2023	drawn tf	checked lc
drawing no.	1900/H06		revision -