




E2a PROPOSED STORAGE EXTENSION ELEVATION
 1 : 100

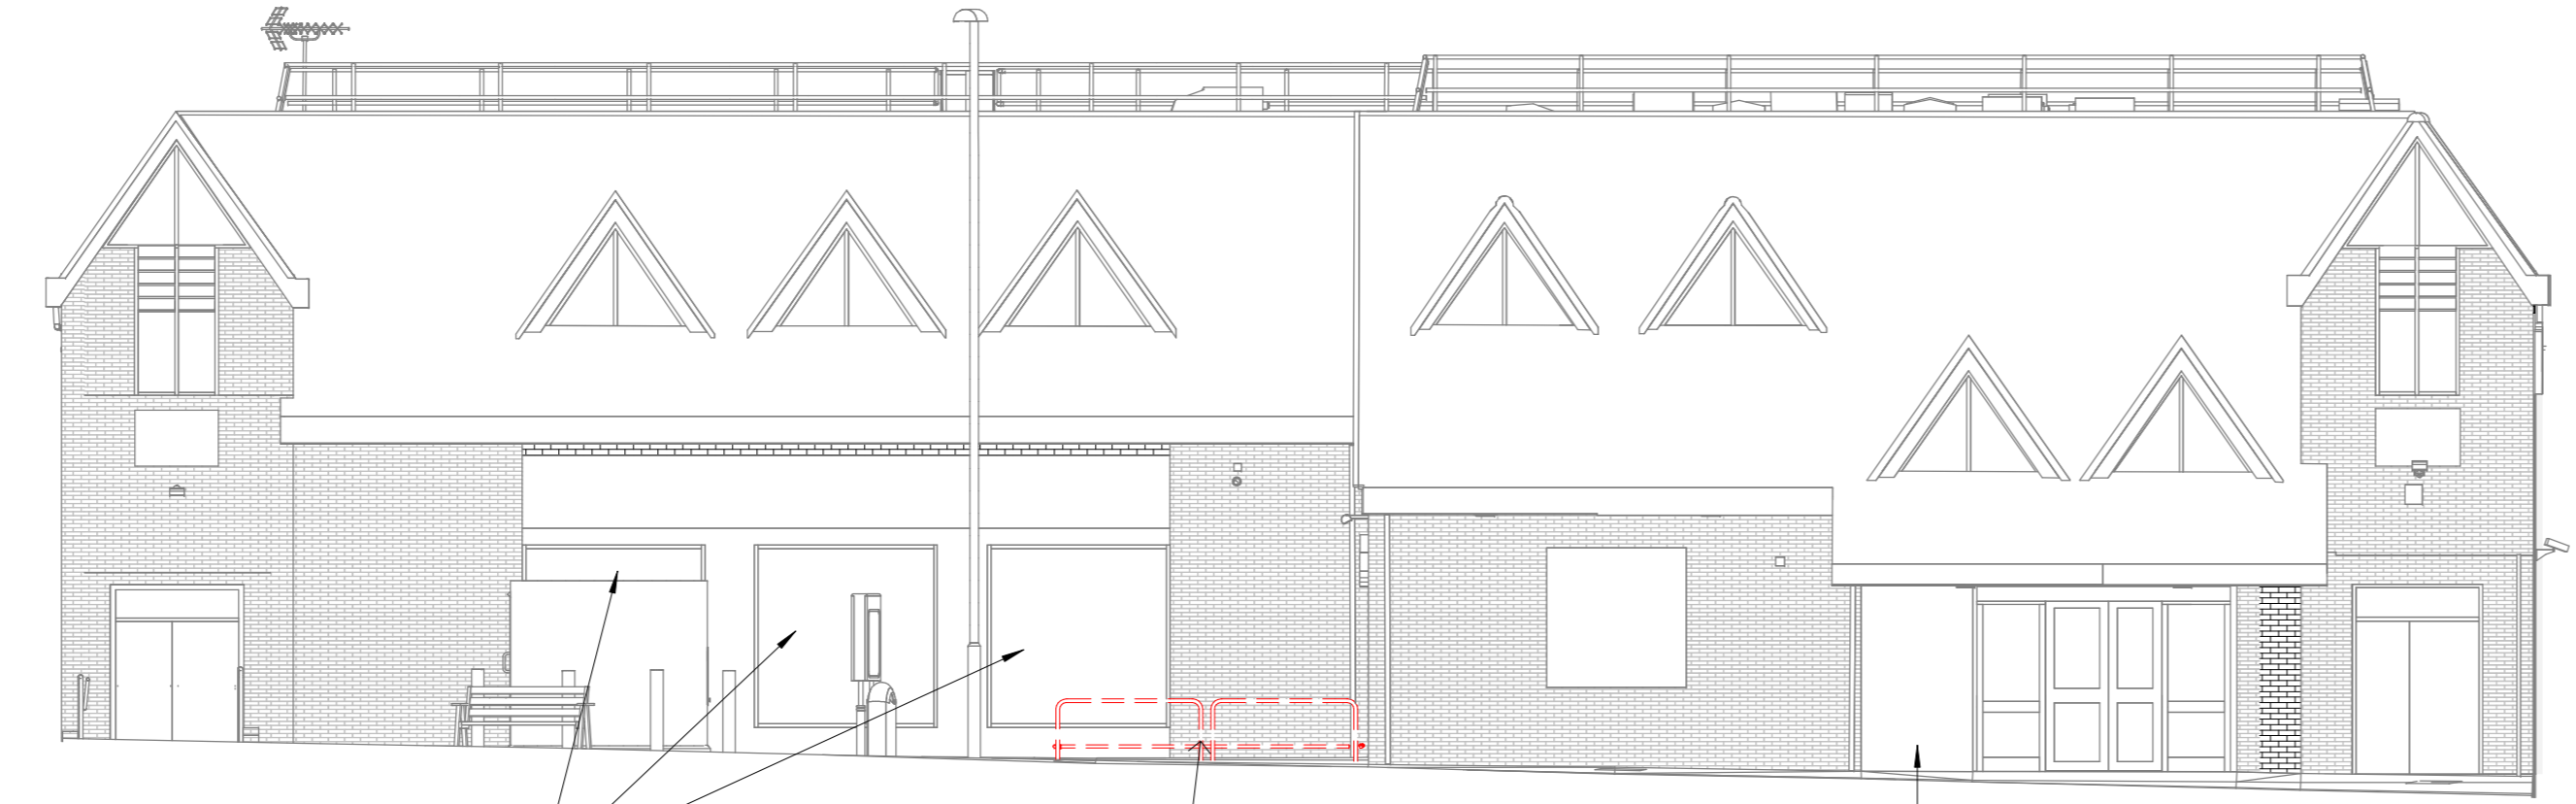

E3 PROPOSED (NORTH-EAST) MAIN ROAD ELEVATION
 1 : 100

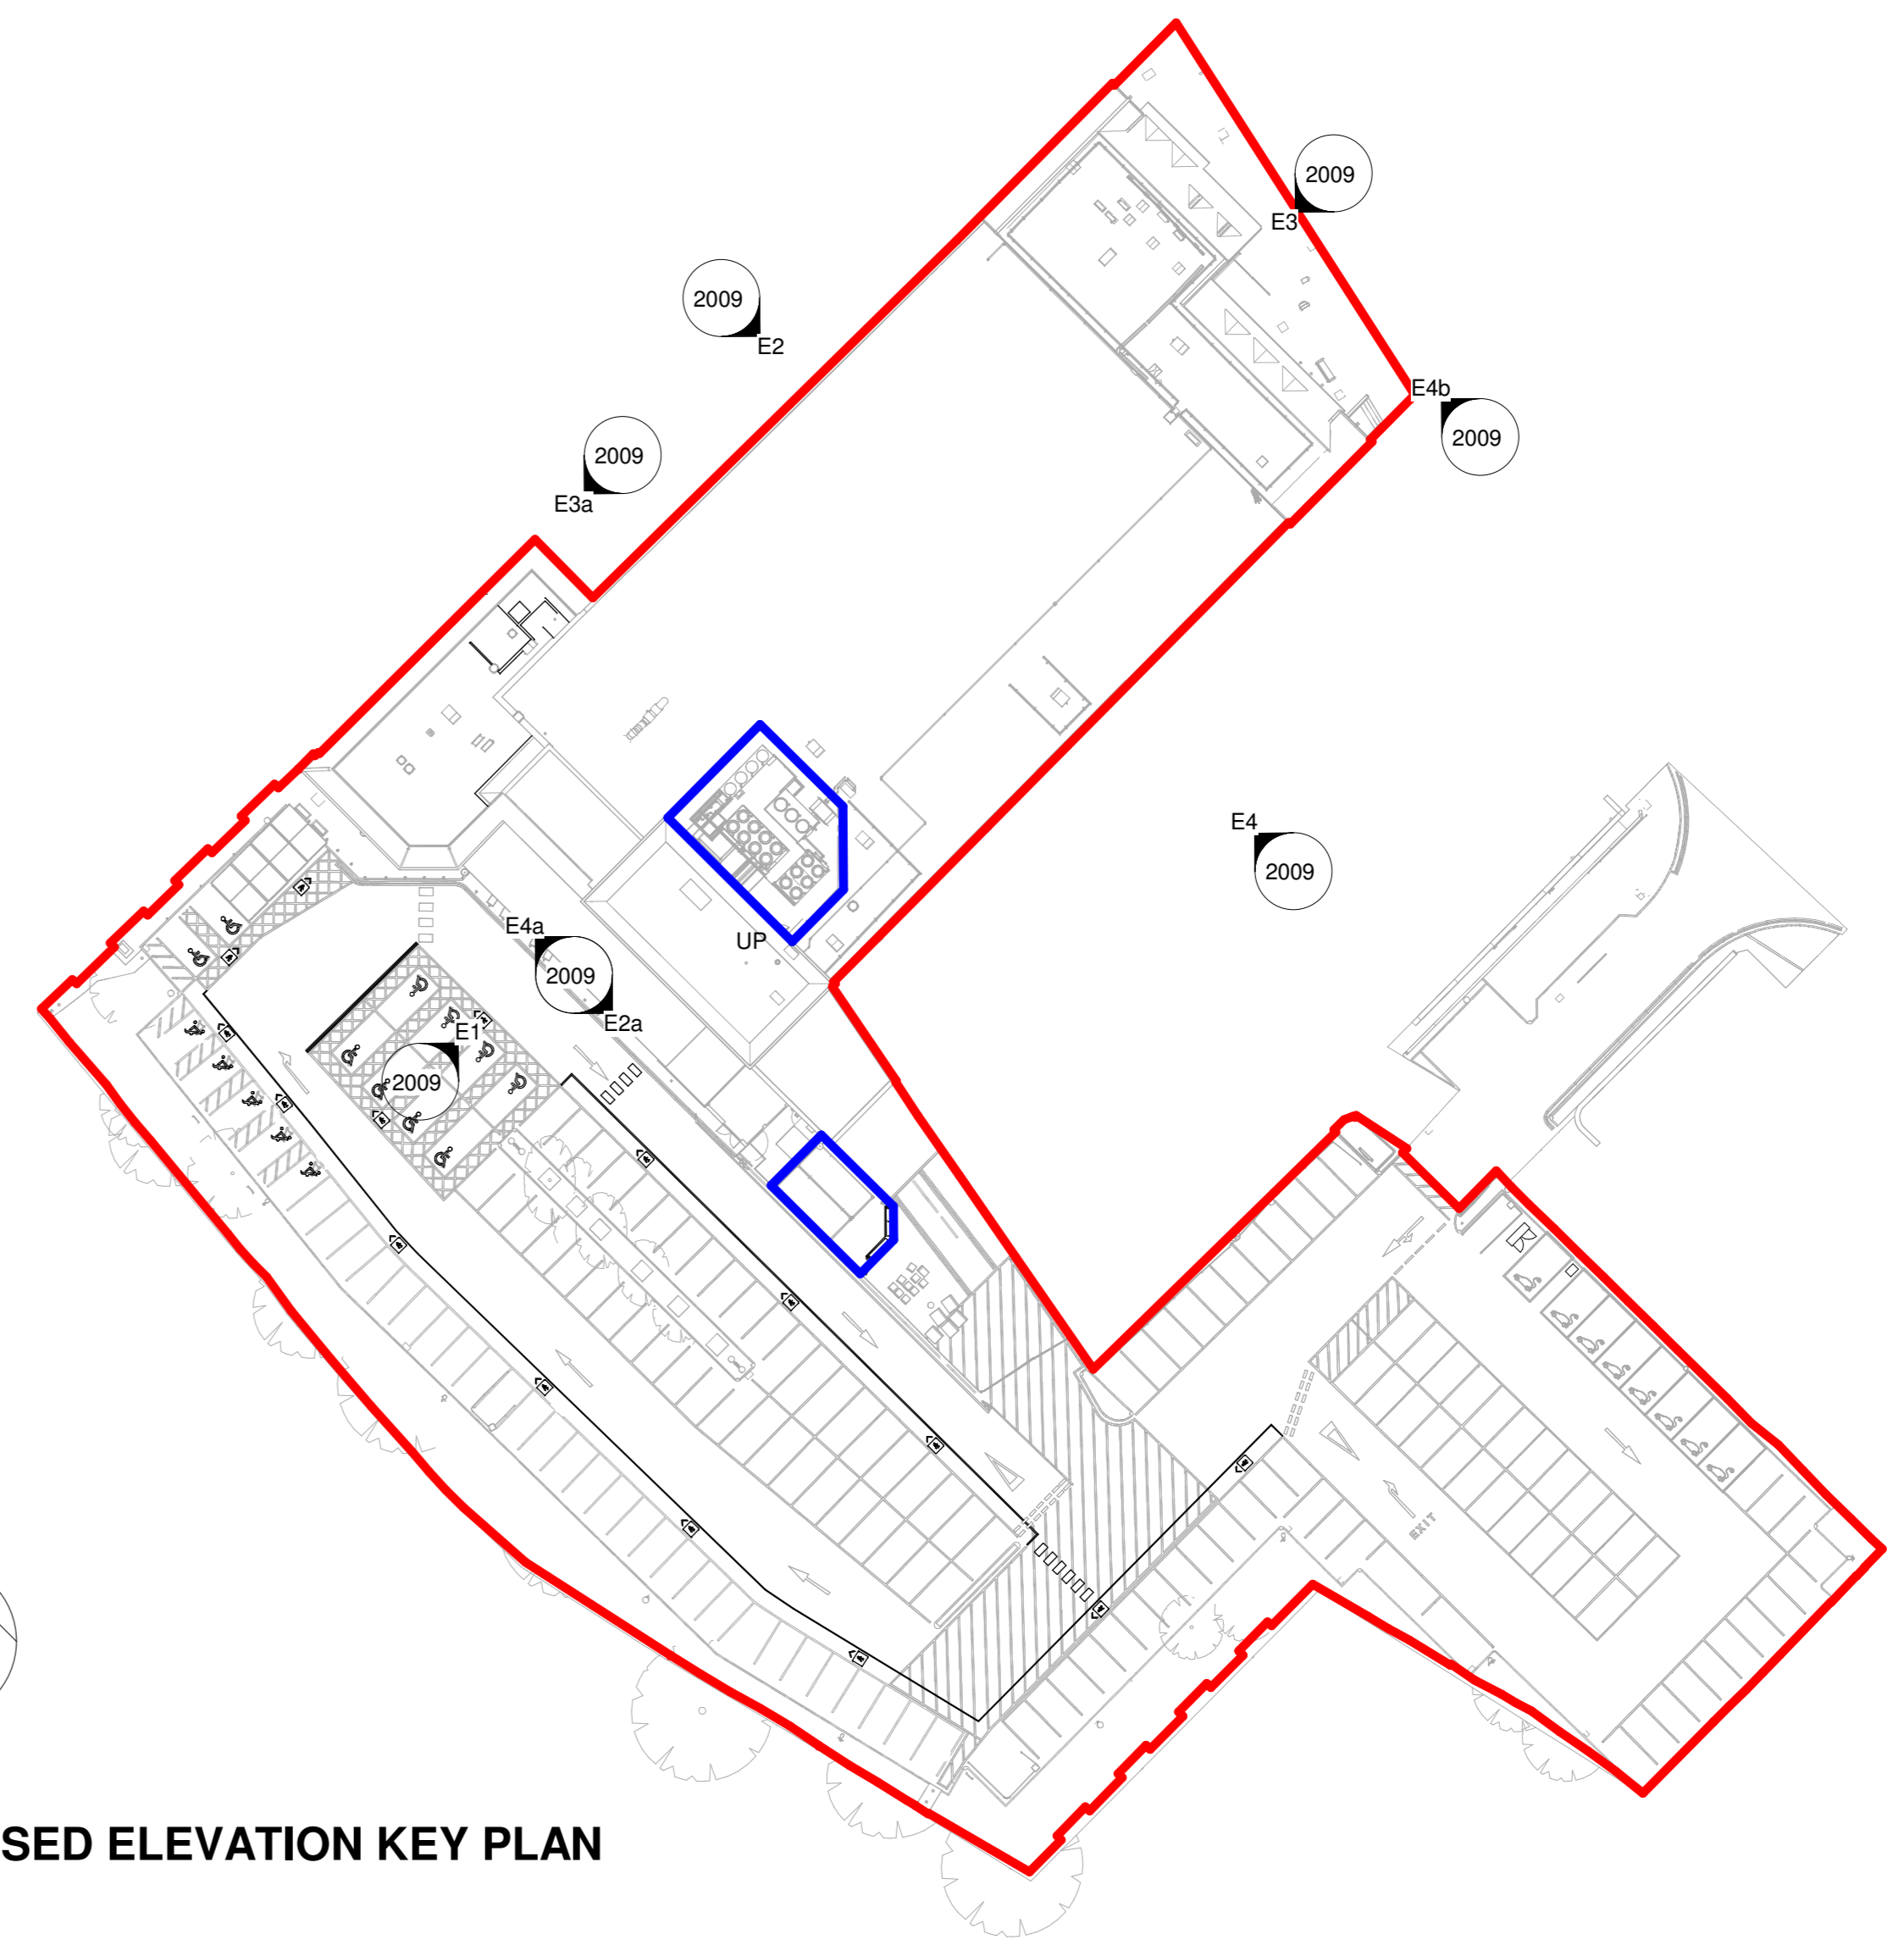


PROPOSED ELEVATION KEY PLAN
 1 : 500

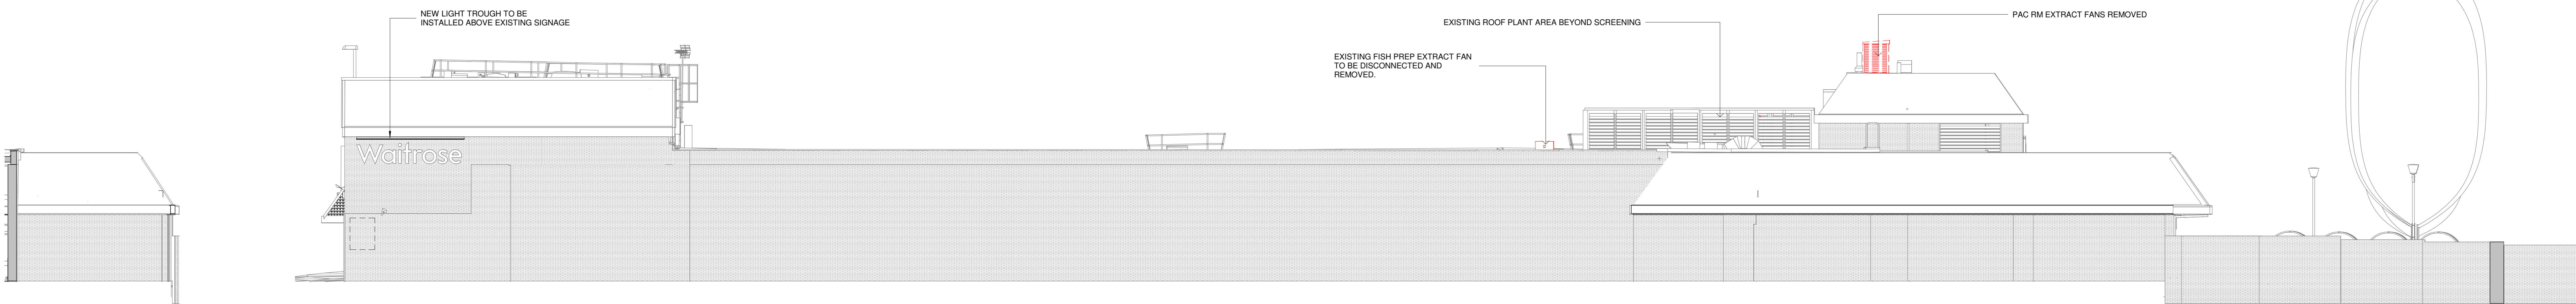


E3a PROPOSED MAIN ROAD (FRONT) ELEVATION
 1 : 100


E2 PROPOSED SIDE (NORTH-WEST) ELEVATION
 1 : 100

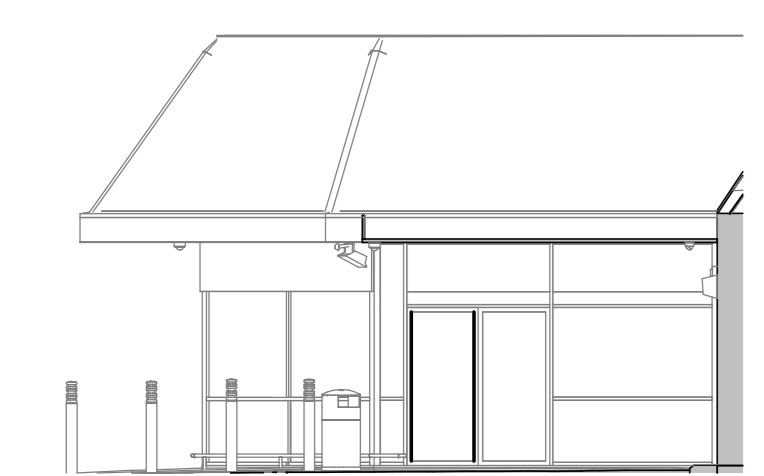


E4a PROPOSED PRIMARY ENTRANCE ELEVATION
 1 : 100

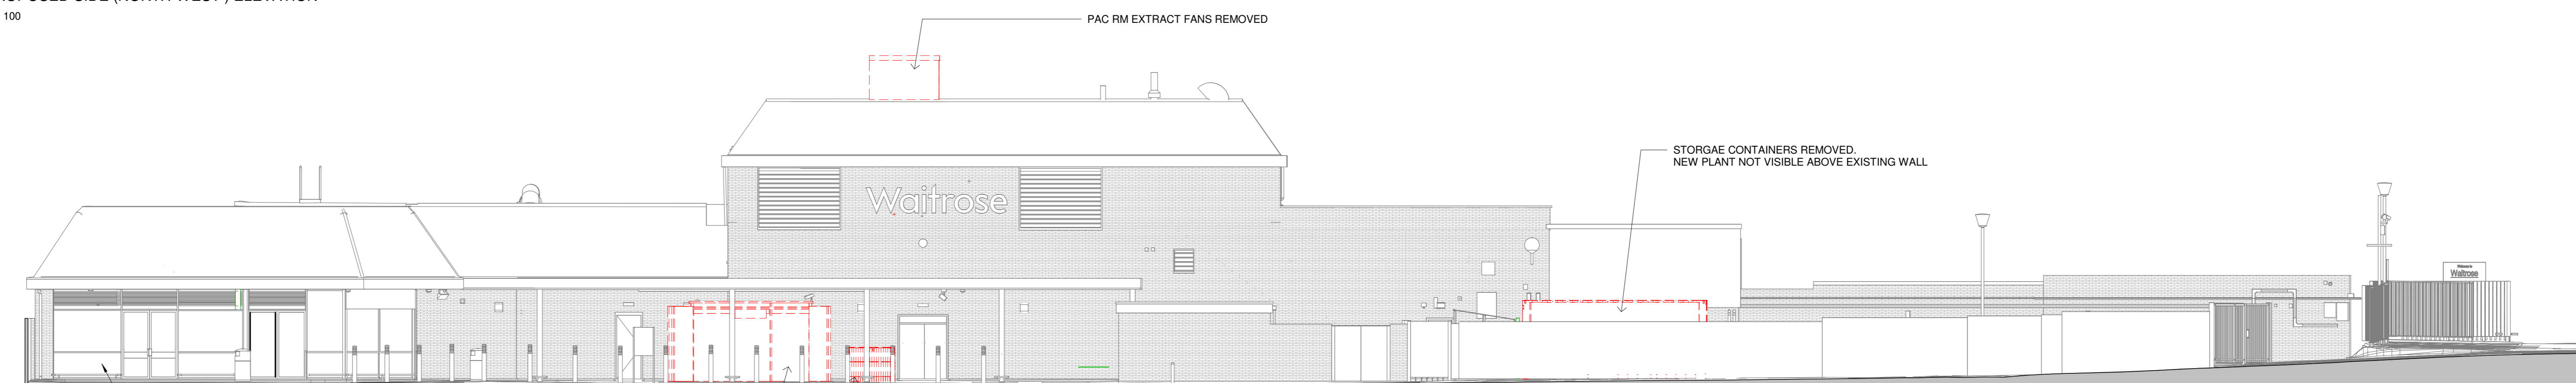

E1 PROPOSED CARPARK (SOUTH-WEST PRIMARY ENTRANCE) ELEVATION
 1 : 100

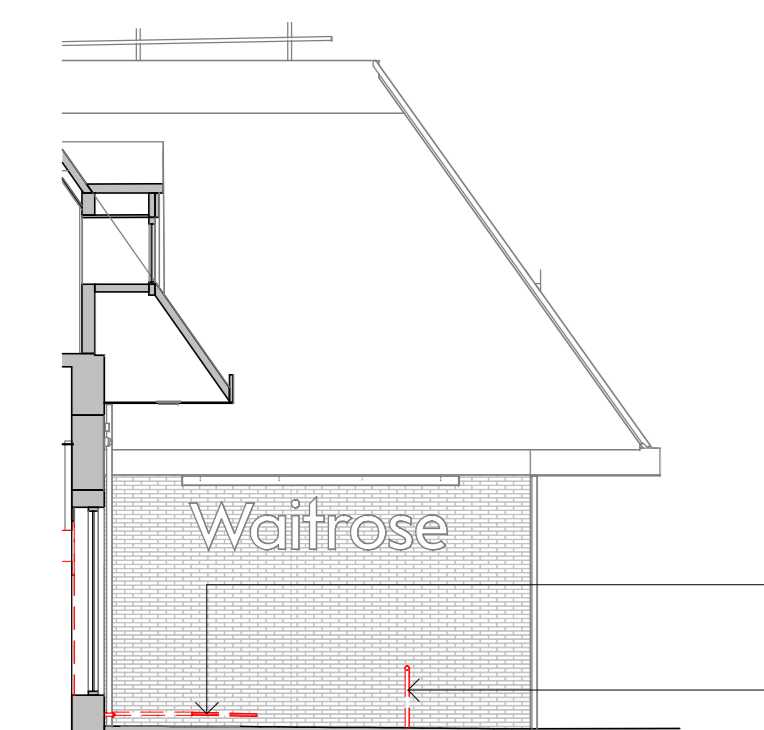

E4b PROPOSED SIDE (SOUTH-EAST) MAIN ROAD ELEVATION
 1 : 100

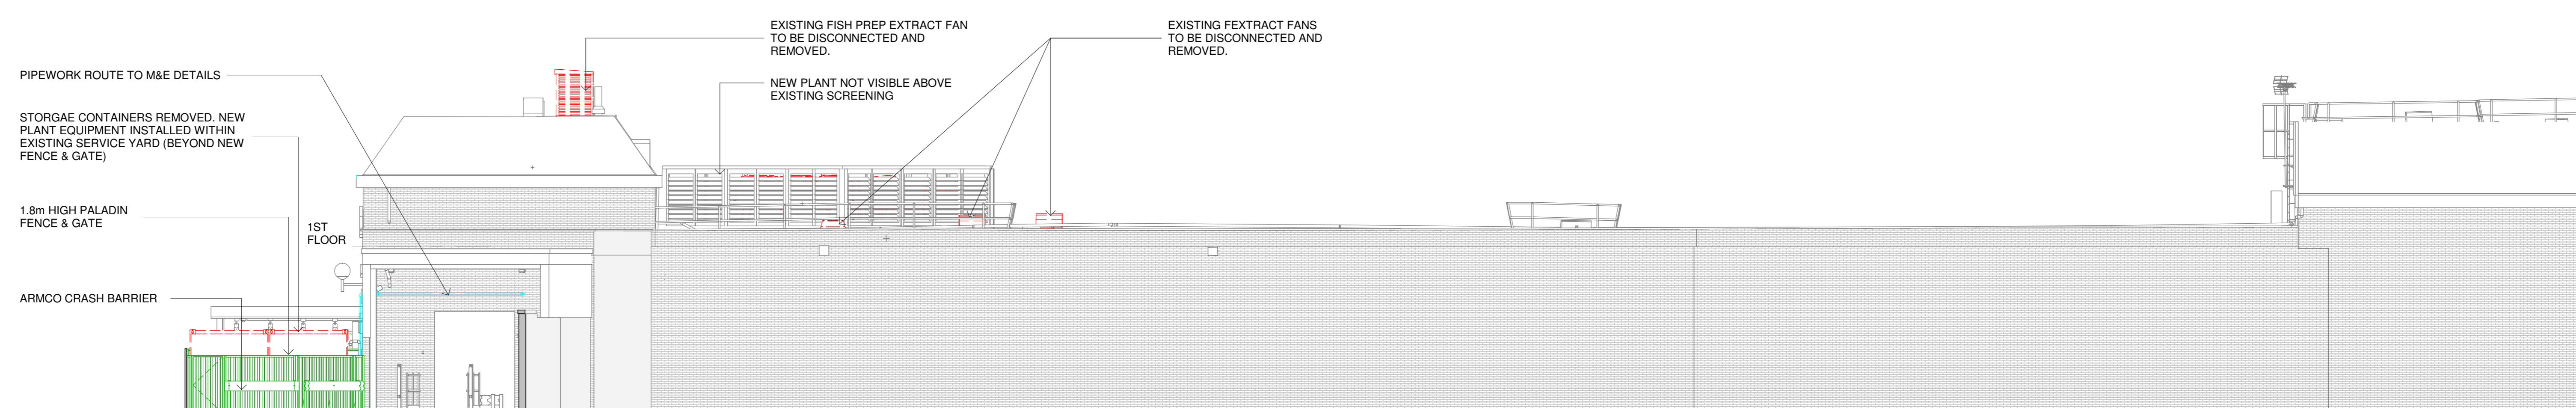

E4 PROPOSED SIDE (CARPARK/SOUTH-EAST) ELEVATION
 1 : 100

Rev	Description	Date	By	Out
C1	PLANNING ISSUE	20/02/24	MM	DM

PLANNING



SMALLEY MARSEY RISPIN
 ARCHITECTS
 Floor 2, The Exchange, Station Parade, Harrogate, HG1 1TS
 01423 707 757 admin@smrarchitects.co.uk

Project
 Waitrose Biggin Hill

Client
WAITROSE & PARTNERS

Drawing Title
 PROPOSED ELEVATIONS (PLANNING)

Proj Ref	Origin	Zone	Level	Type	Rev	Norm	Status	Rev
243_06675	SMR	CR	ZZ	DR	A	-	2009	A4 - C1
SMR Job Ref	Sheet	Scale	Notes	Drawn				
7635-CR-2009	A0	NOTED		DM				