

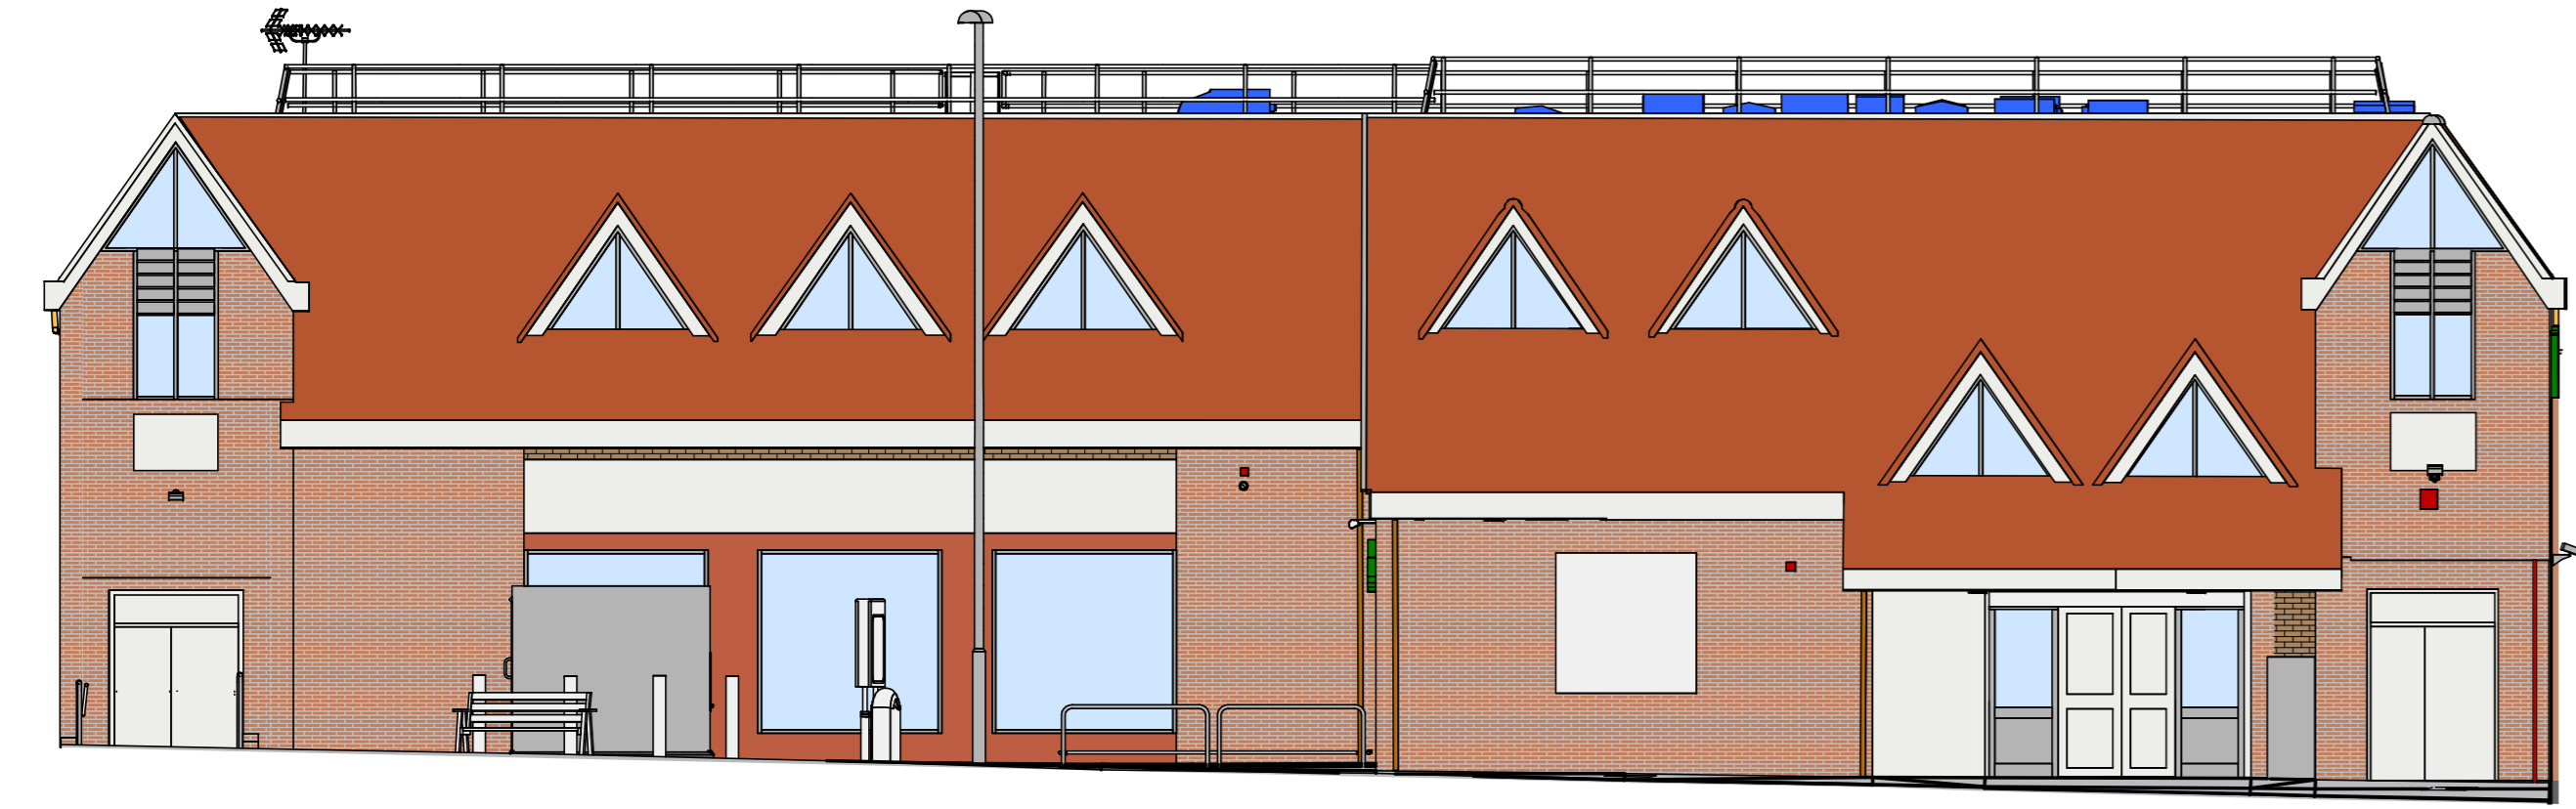


Architects are to be notified of any discrepancies.
 Contractors must check all dimensions on site.
 This drawing is subject to copyright laws and is to be used only for the information as stated only.
 For other information refer to the latest revision of any other referenced drawings.
 To be read in conjunction with relevant design standards/protocols.


This is a colour drawing. In order to ensure any subsequent reproduction is viewed correctly it should be printed in full colour.

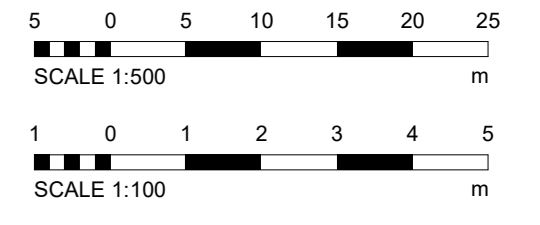


E3 EXISTING (NORTH-EAST) MAIN ROAD ELEVATION
 1: 100

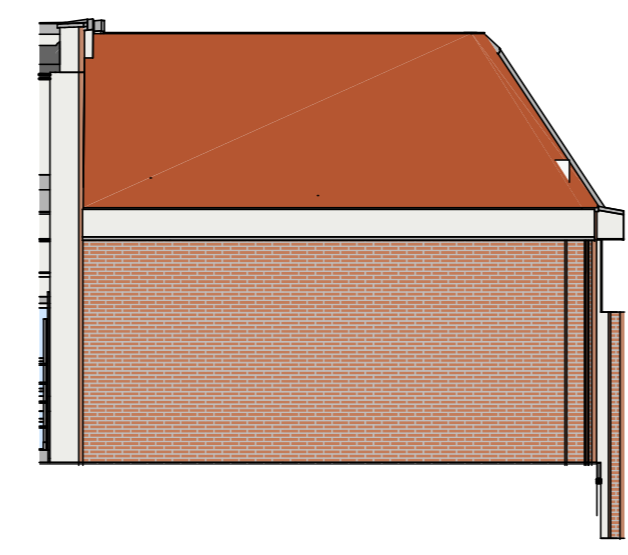


E3a EXISTING MAIN ROAD (FRONT) ELEVATION
 1: 100

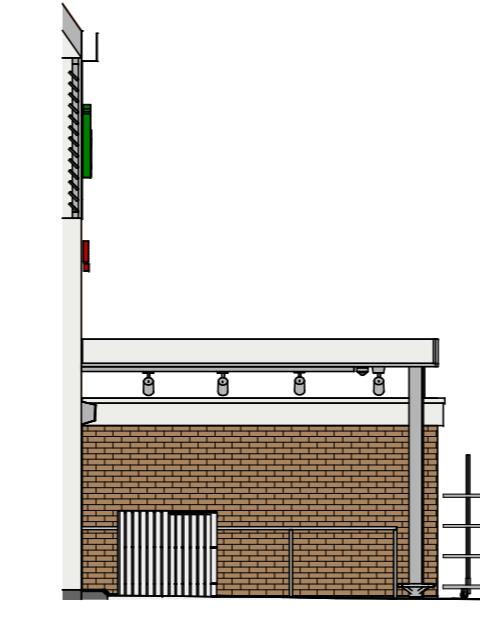


E2a EXISTING STORAGE EXTENSION ELEVATION
 1: 100

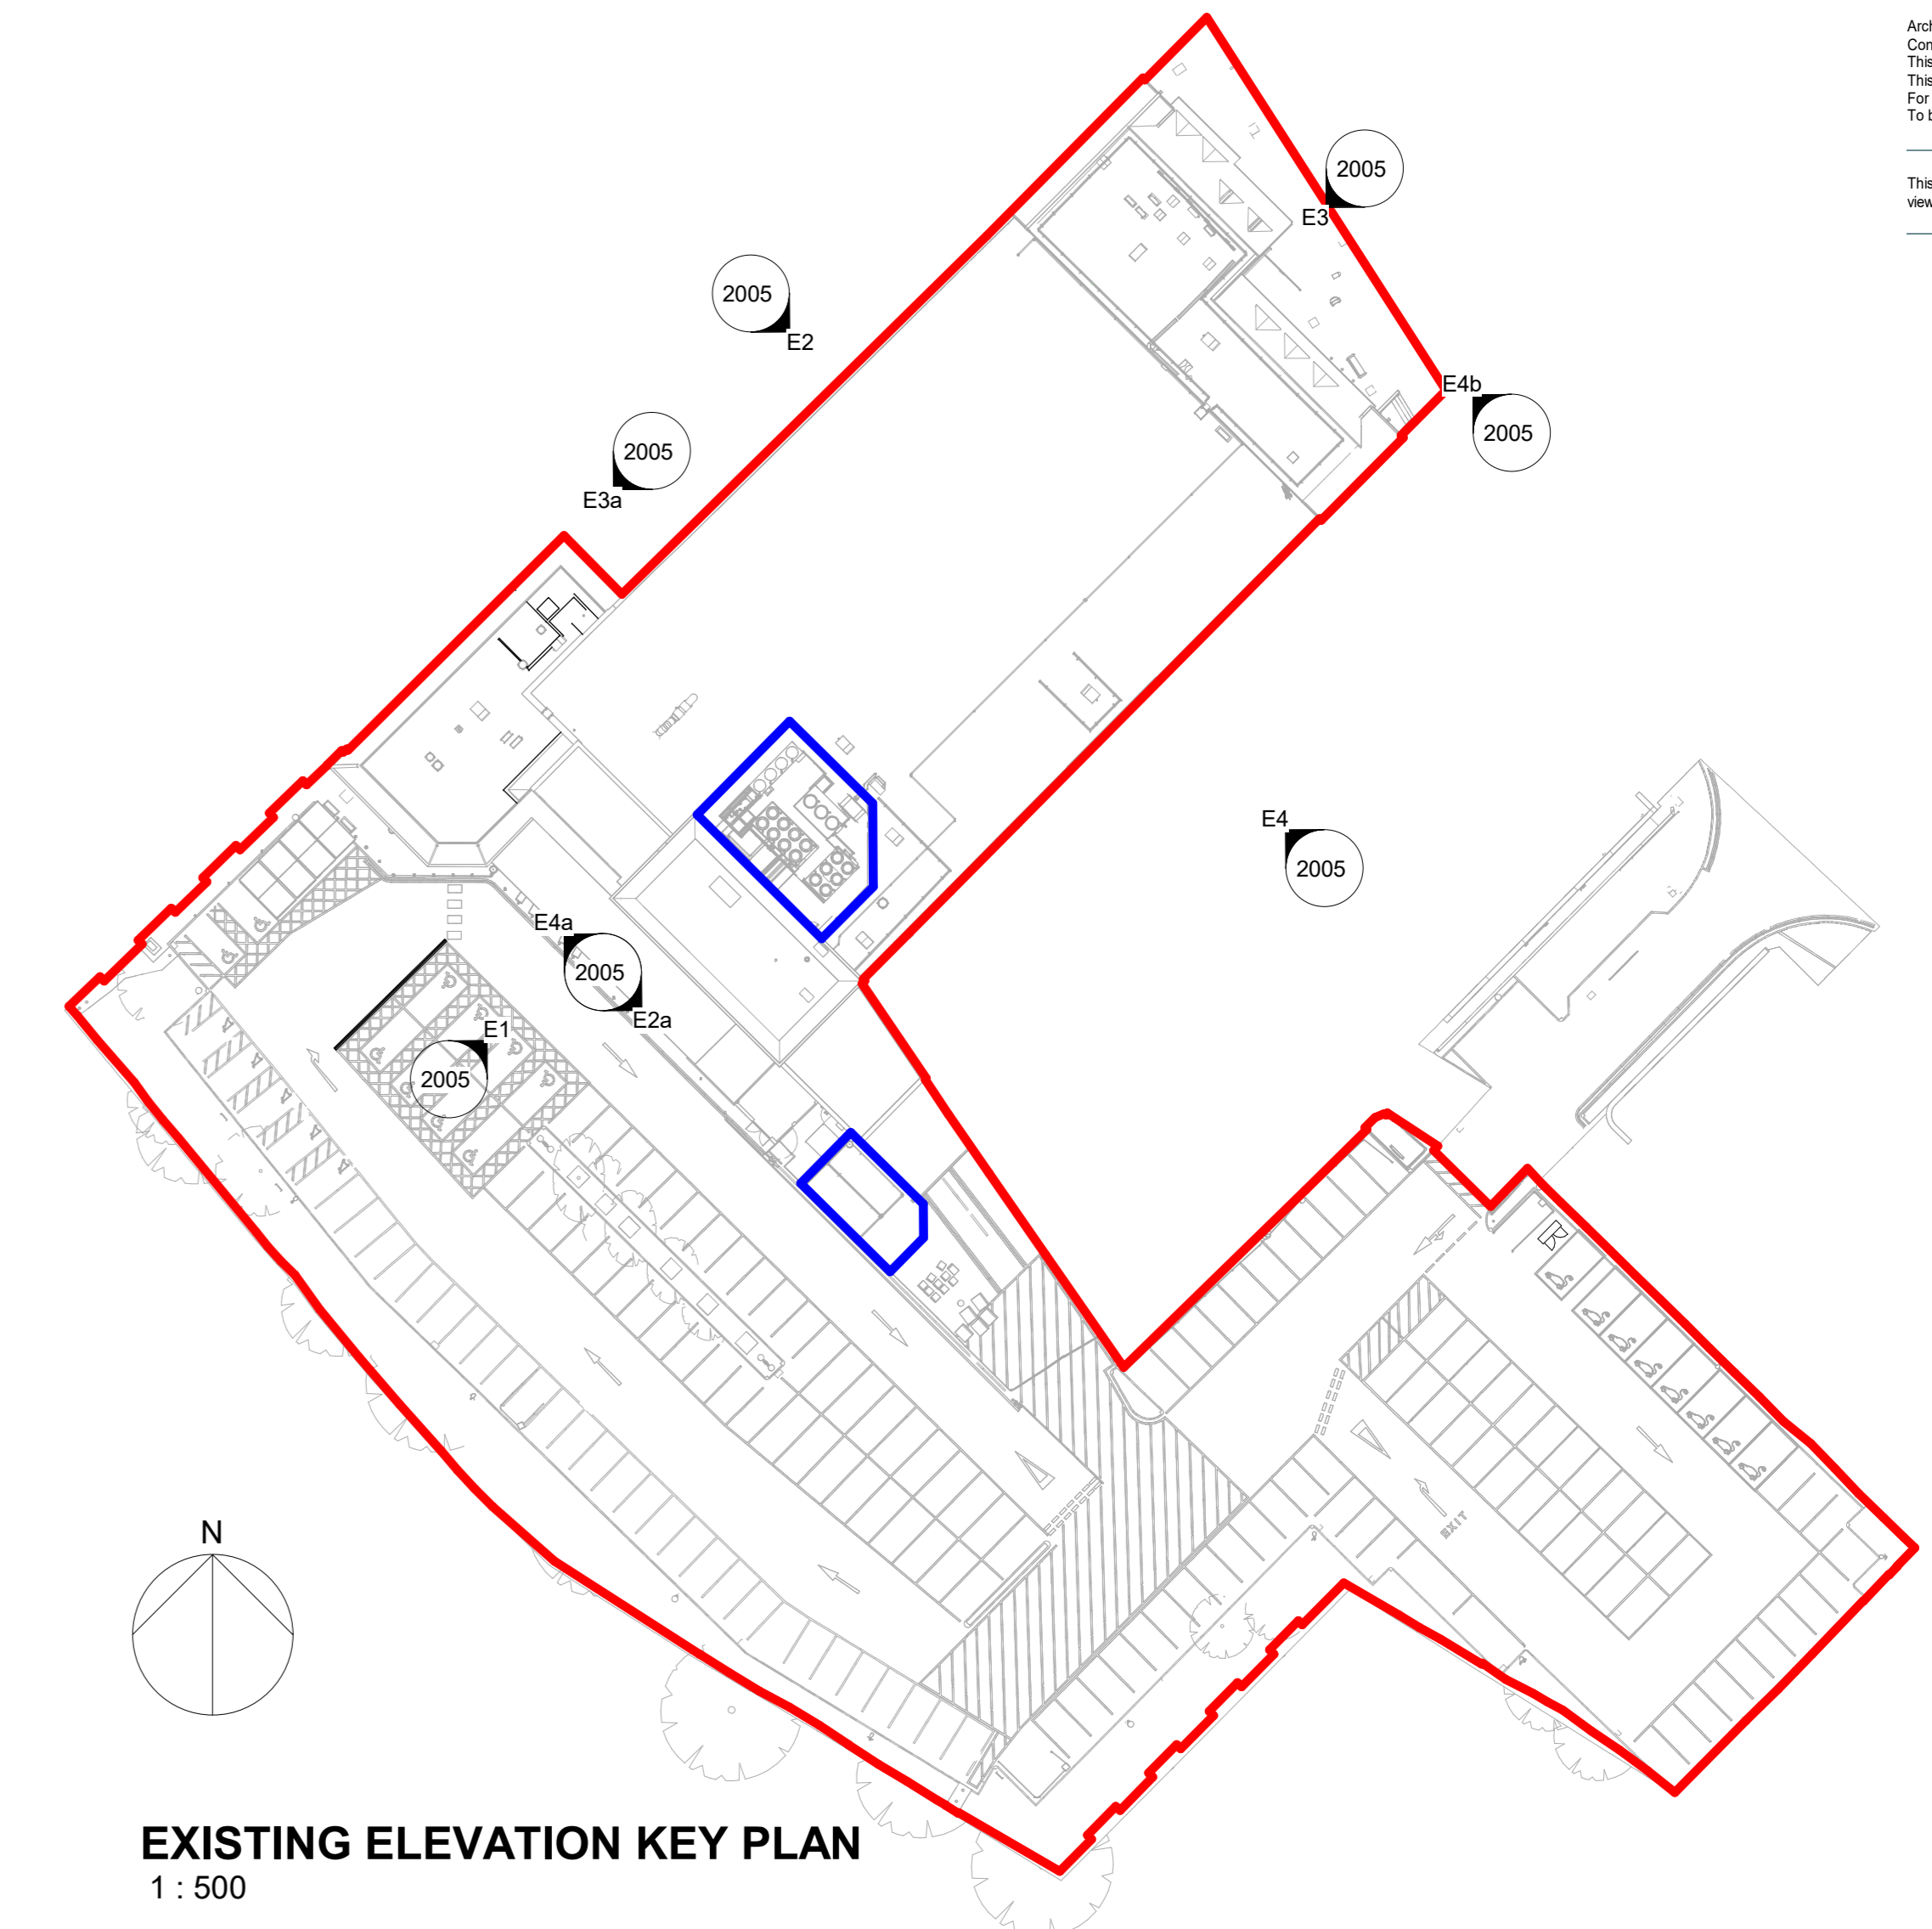


EXISTING ELEVATION KEY PLAN
 1: 500

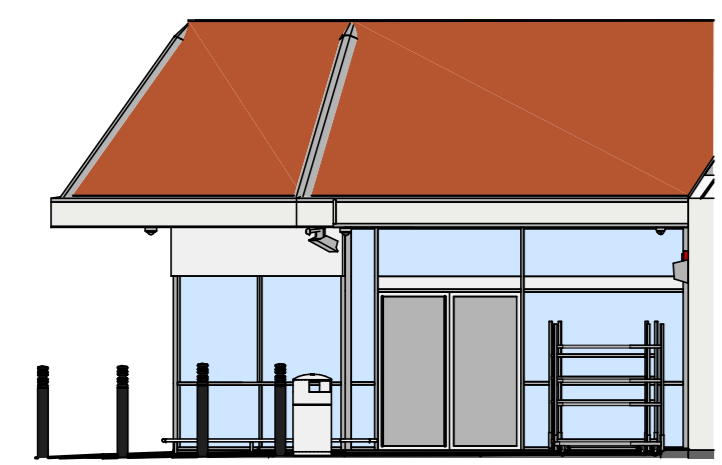


E4a EXISTING PRIMARY ENTRANCE ELEVATION
 1: 100

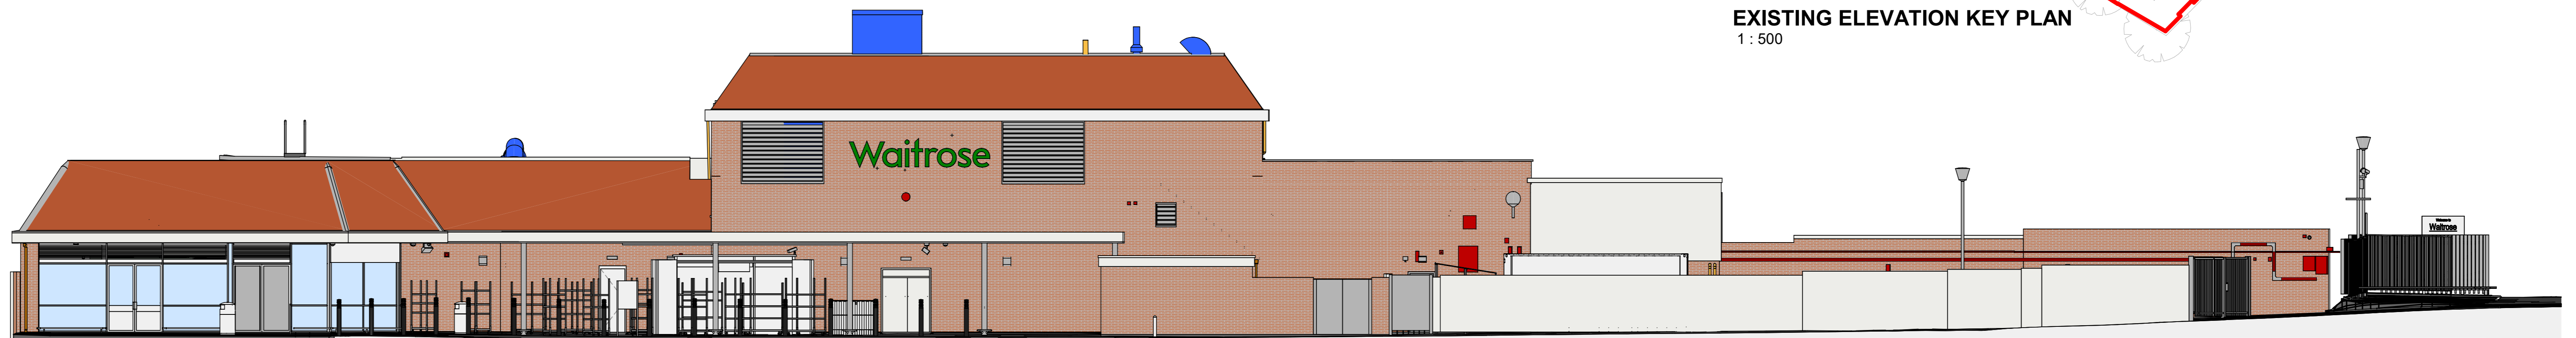

E1 EXISTING CARPARK (SOUTH-WEST PRIMARY ENTRANCE) ELEVATION
 1: 100

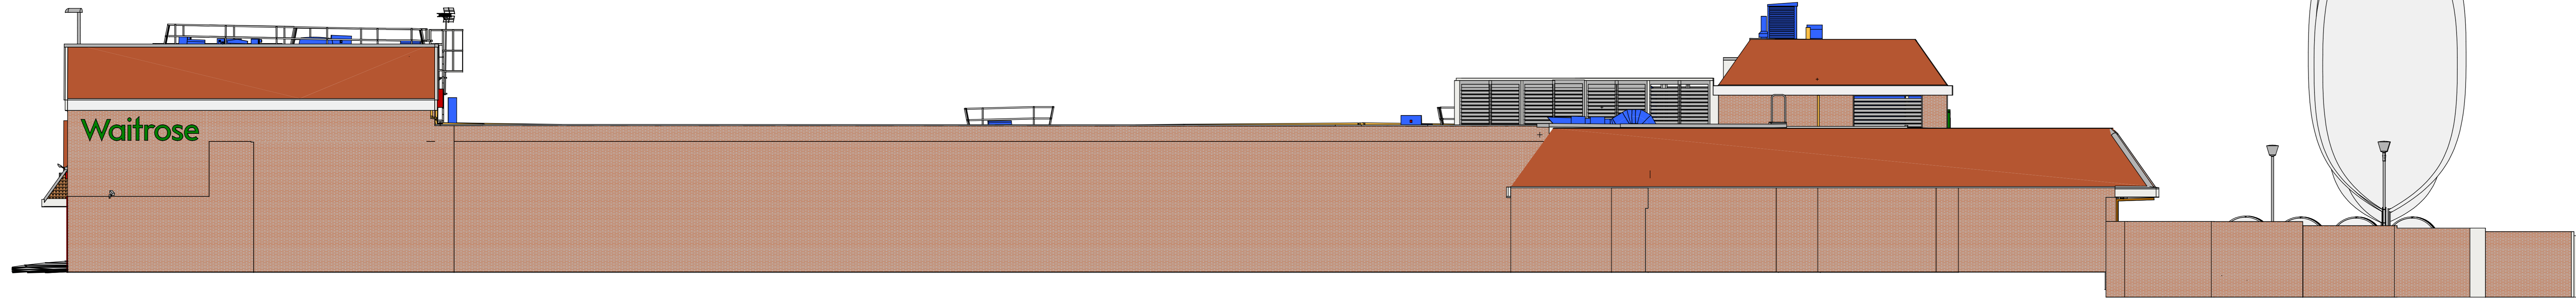

E2 EXISTING SIDE (NORTH-WEST) ELEVATION
 1: 100

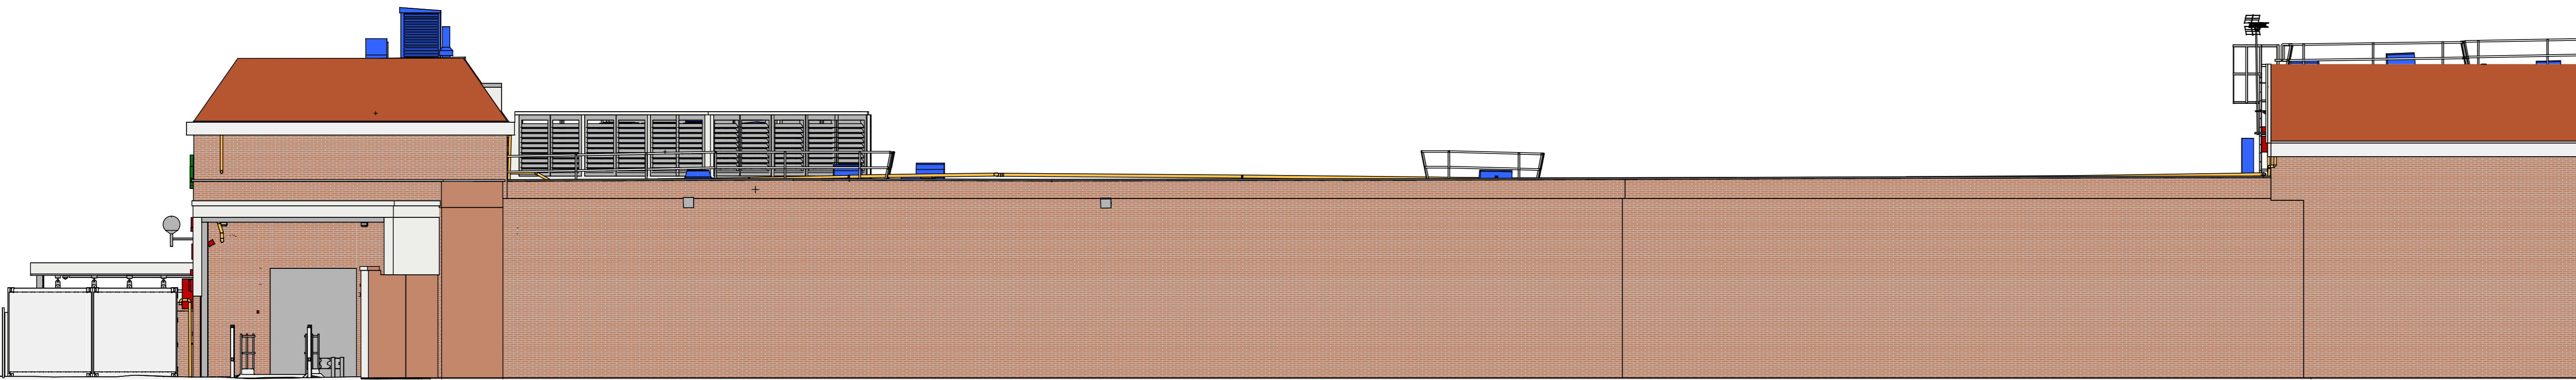

E4 EXISTING SIDE (CARPARK/SOUTH-EAST) ELEVATION
 1: 100



E4b EXISTING SIDE (SOUTH-EAST) MAIN ROAD ELEVATION
 1: 100

Rev	Description	Date	By	Chk
C1	PLANNING ISSUE	20/02/24	MM	DM

PLANNING

SMR
 SMALLEY MARSEY RISPIN

ARCHITECTS
 Floor 2, The Exchange, Station Parade, Harrogate, HG1 1TS
 01423 707 757 admin@smrarchitects.co.uk

Project: Waitrose Biggin Hill

Client: **WAITROSE & PARTNERS**

Drawing Title: EXISTING ELEVATIONS (PLANNING)

Proj Ref	Origin	Zone	Level	Type	Rev	Scale	Status	Rev
240_06675	SMR	CR	ZZ	DR	A	2005	A4	C1

SMR Job Ref	Sheet	Scale	Drawn
7635-CR-2005	A0	NOTED	DM