

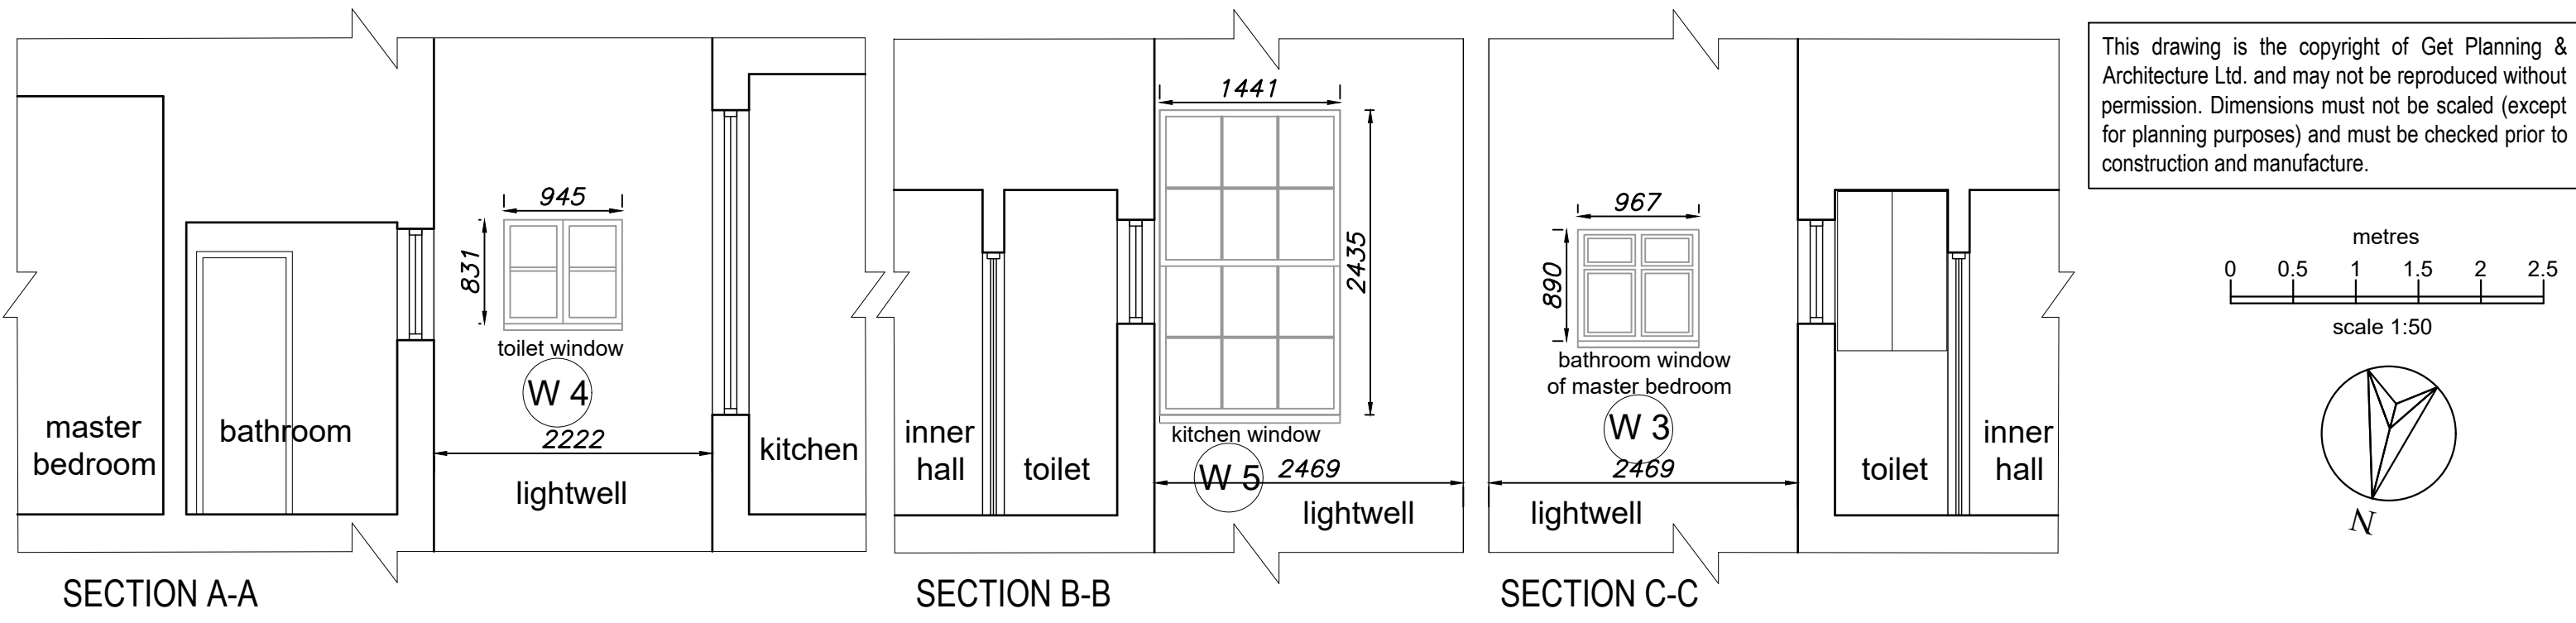


This drawing is the copyright of Get Planning & Architecture Ltd. and may not be reproduced without permission. Dimensions must not be scaled (except for planning purposes) and must be checked prior to construction and manufacture.

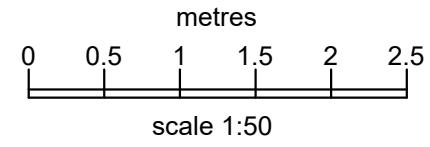

No.77

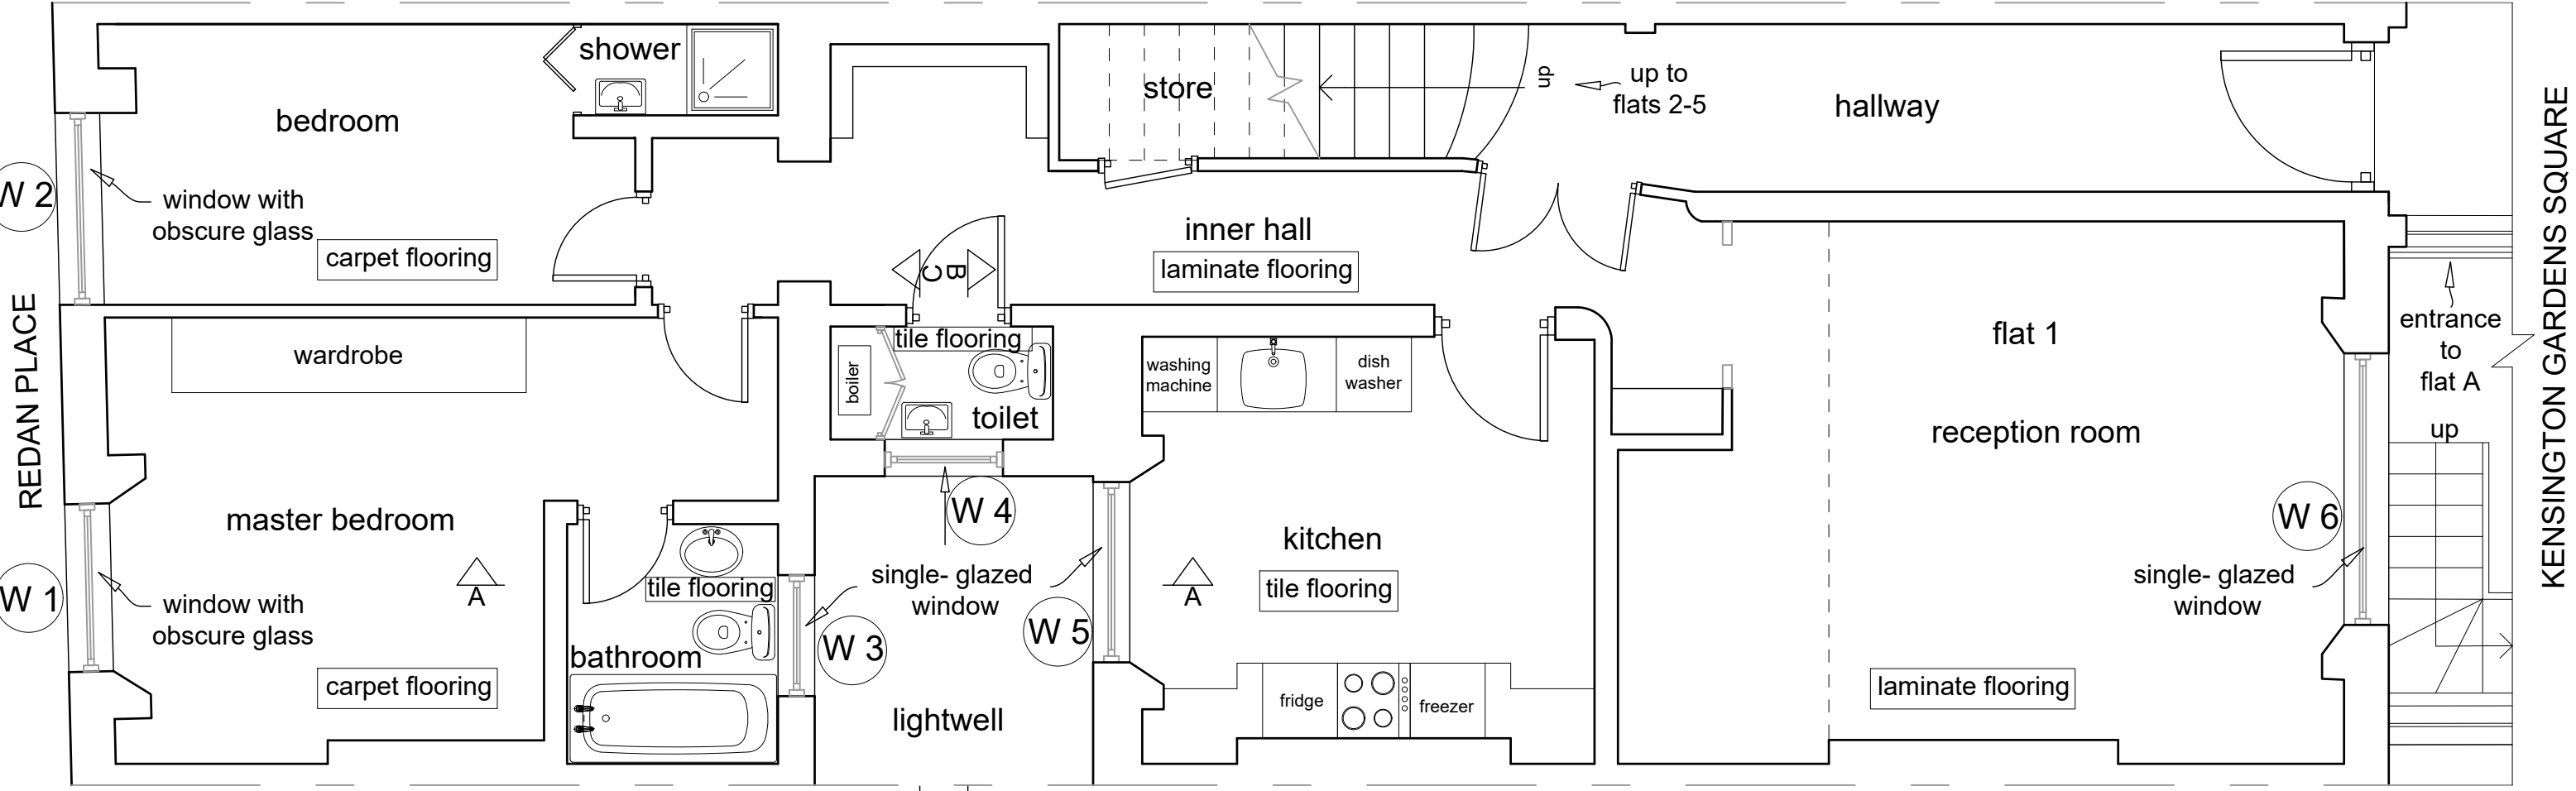

No.75

EXISTING GROUND FLOOR

REV	description	check	by	cad	date
-	de-draft	BG		SN	15/04/24
-	edited	BG		SN	02/04/24
-	drawn	BG		SN	01/04/24
REV	details	check	by	cad	date

revisions:

project:		Get Planning & Architecture 7 Tudor Court, Brighton Road Sutton, Surrey SM2 5AE tel. 0208 770 3962 www.get-planning.co.uk email: info@get-planning.co.uk		
site:				
drawing:		project no:	drawing no:	rev:
EXISTING PLAN AND SECTIONS		13165	03	-
scale:	date:			
1:50 @ A3	01/04/2024			