

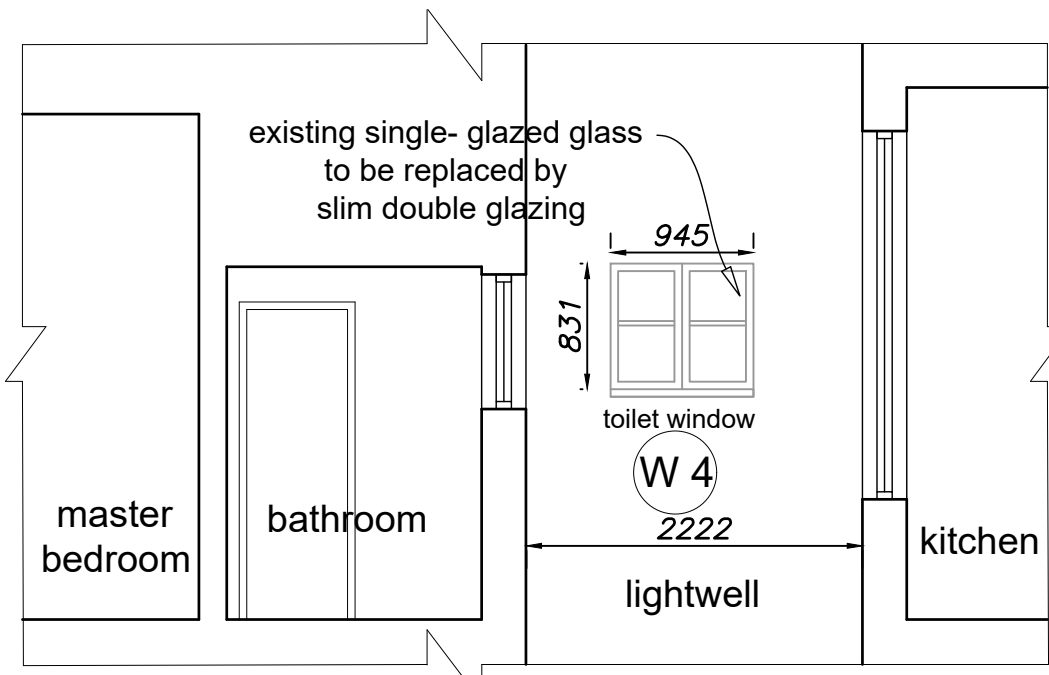



This drawing is the copyright of Get Planning & Architecture Ltd. and may not be reproduced without permission. Dimensions must not be scaled (except for planning purposes) and must be checked prior to construction and manufacture.

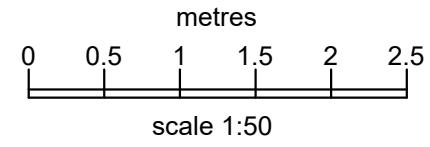

SECTION A-A

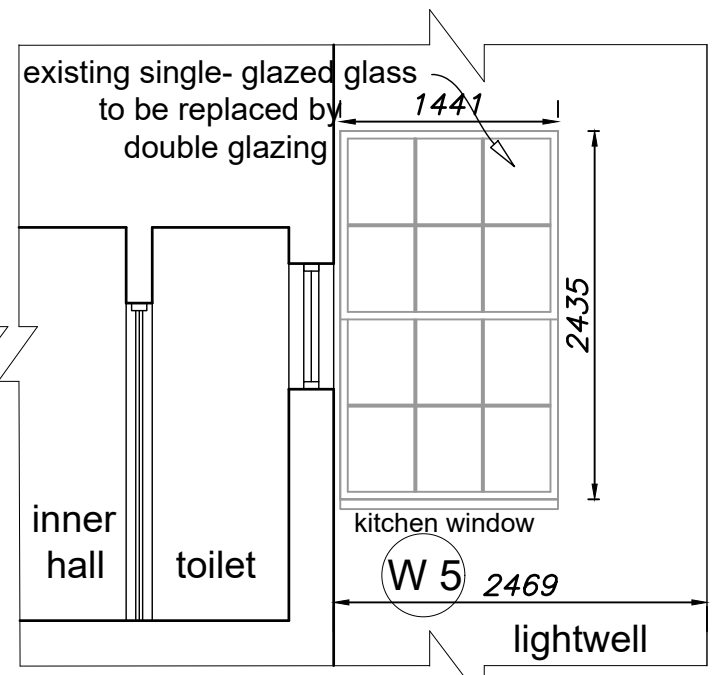


SECTION B-B

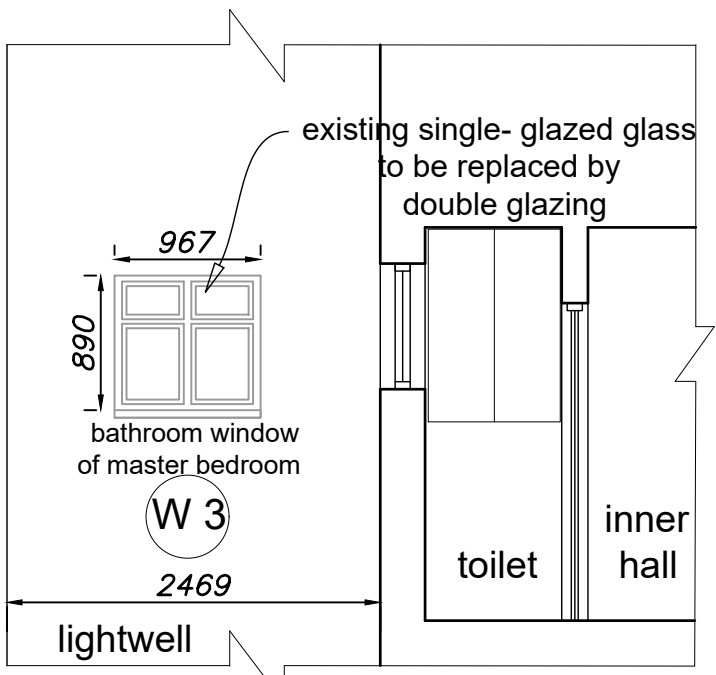

SECTION C-C

No.77

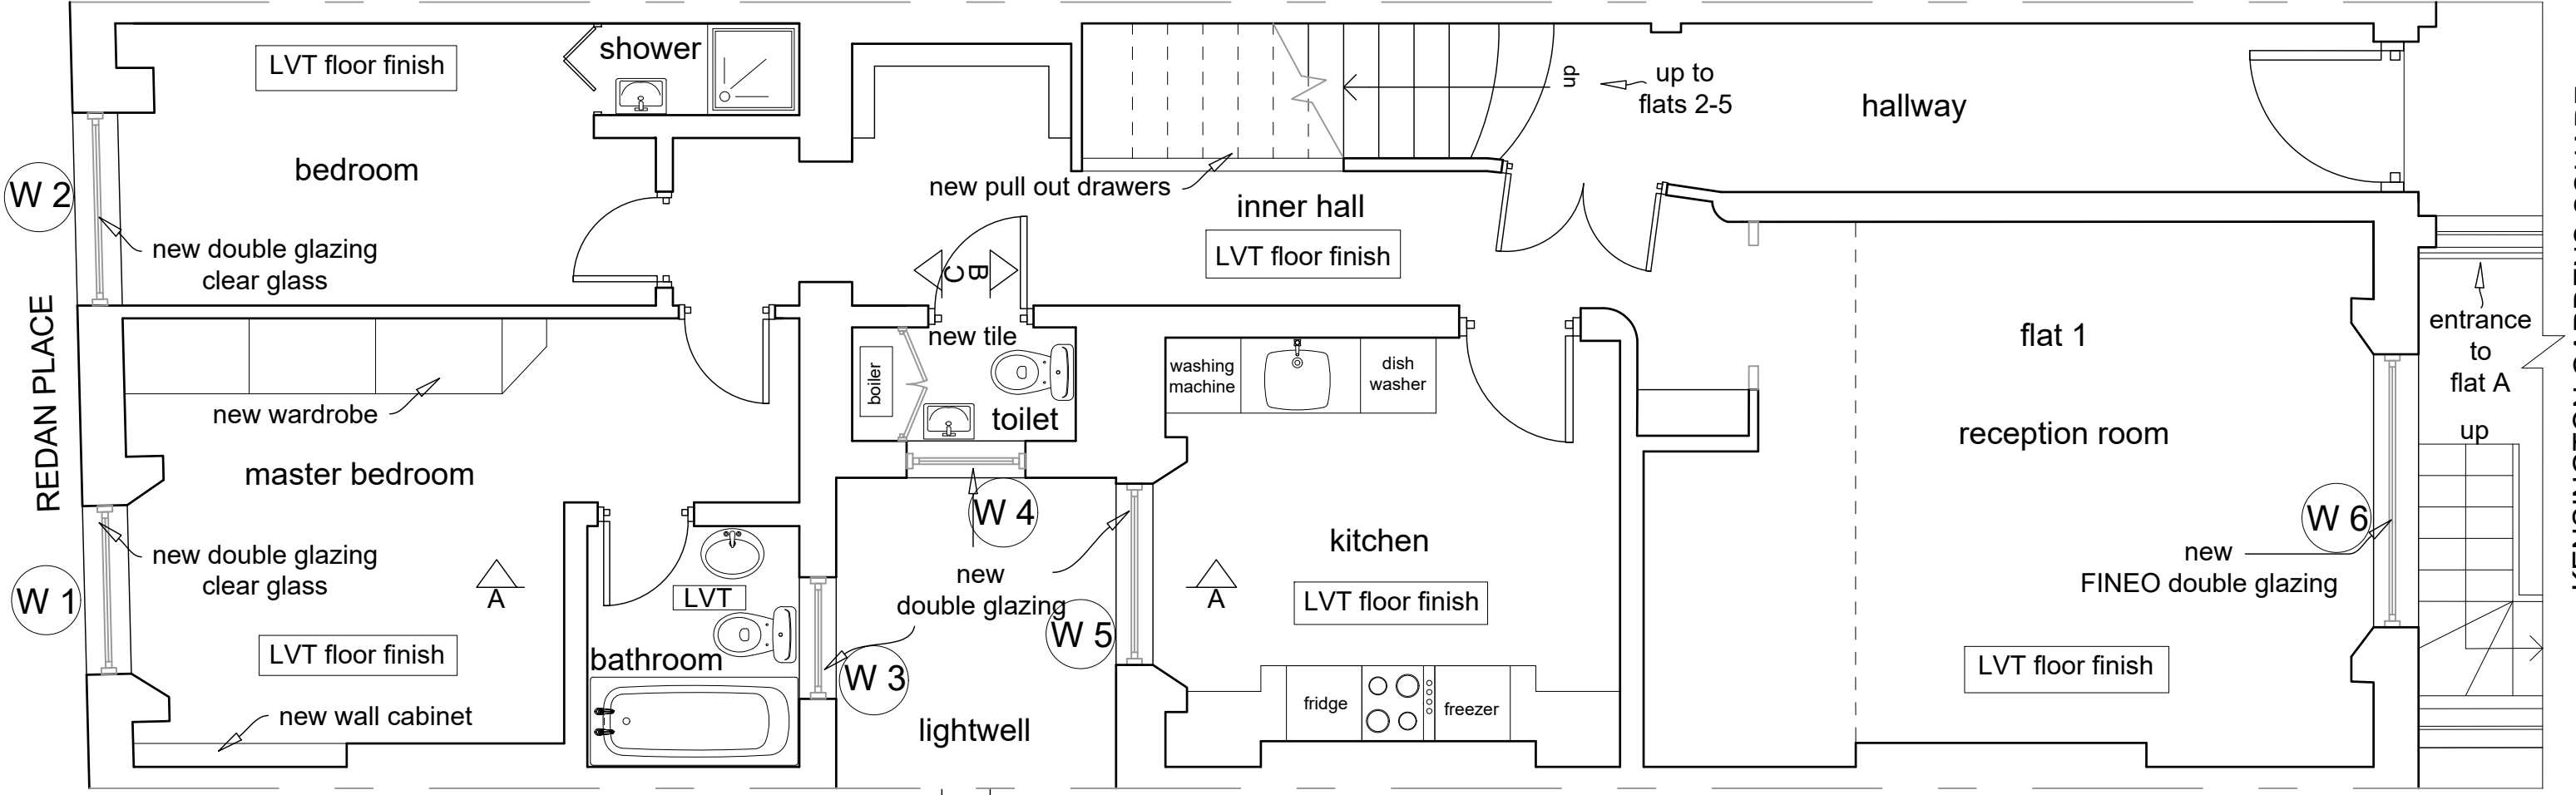

PROPOSED GROUND FLOOR

No.75

REV	description	by	check	date
-	de-draft	BG	SN	15/04/24
-	drawn	BG	SN	06/04/24
REV	details	check	by	cad date

revisions:

project:
site: FLAT 1
76 KENSINGTON GARDENS SQUARE
LONDON
W2 4DJ
drawing:
PROPOSED PLAN AND SECTIONS

Get Planning & Architecture
7 Tudor Court, Brighton Road
Sutton, Surrey SM2 5AE
tel. 0208 770 3962
www.get-planning.co.uk
email: info@get-planning.co.uk

scale: 1:50 @ A3	date: 06/04/2024	project no: 13165	drawing no: 04	rev: -
---------------------	---------------------	----------------------	-------------------	-----------