


Stockport

Communication HUB Proposal

SITE 2 Os Mersey Square, Stockport SK1  
1QW

Site Plan and Images

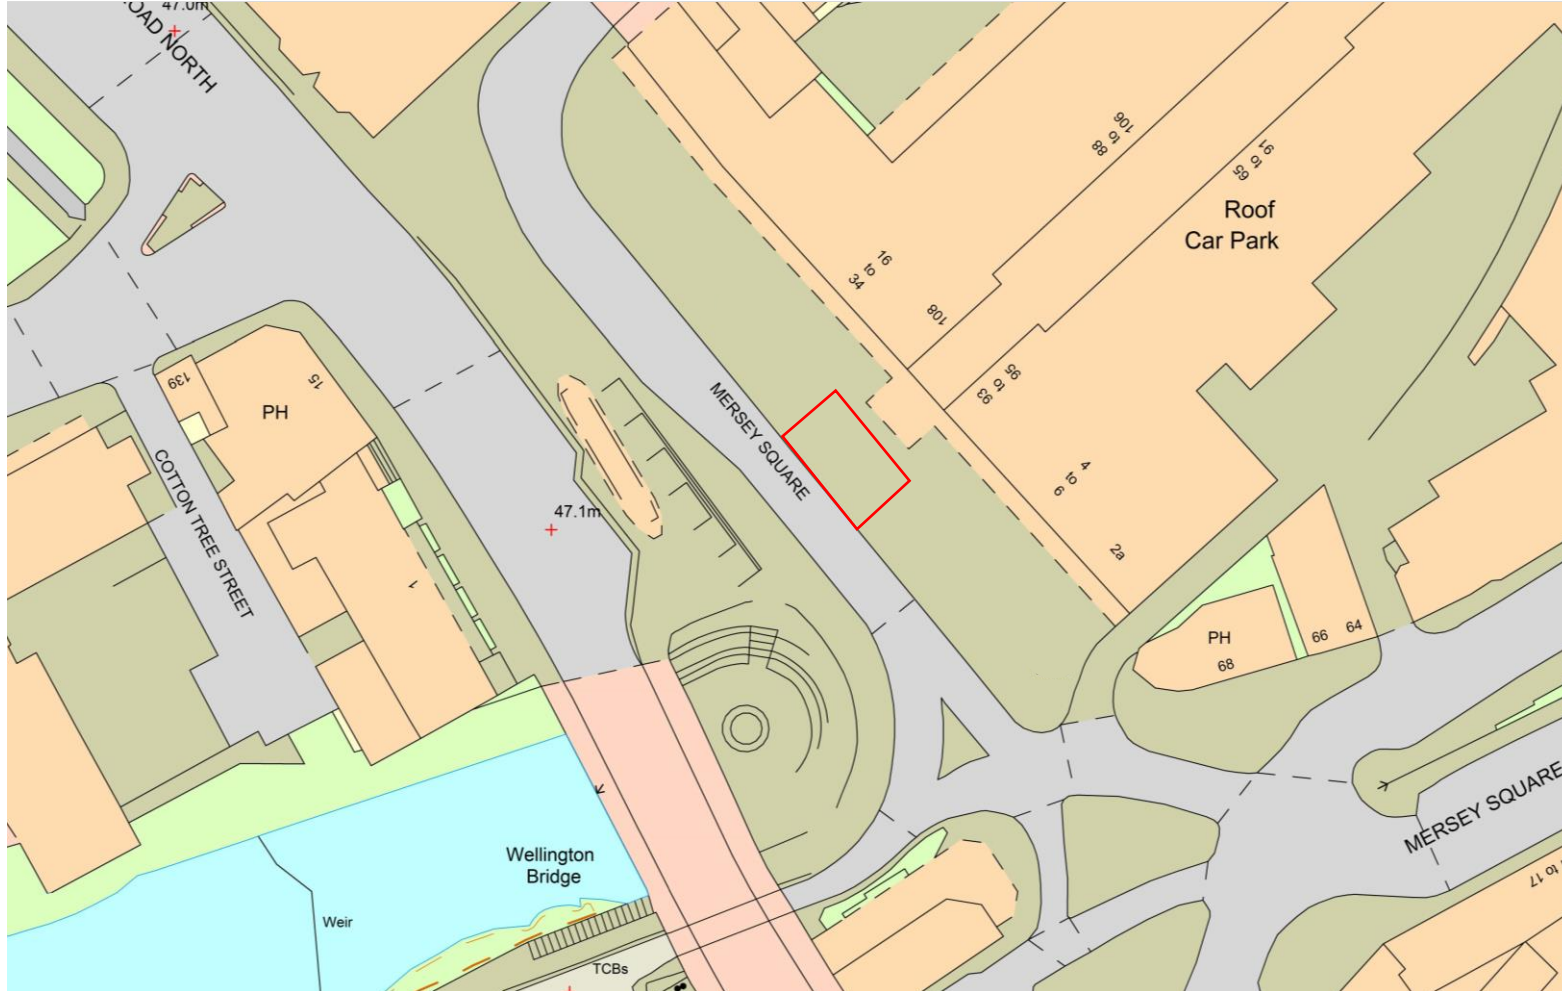


Pavement outside  
Mersey Square,  
Stockport  
SK1 1QW

E: 389300




N: 390366

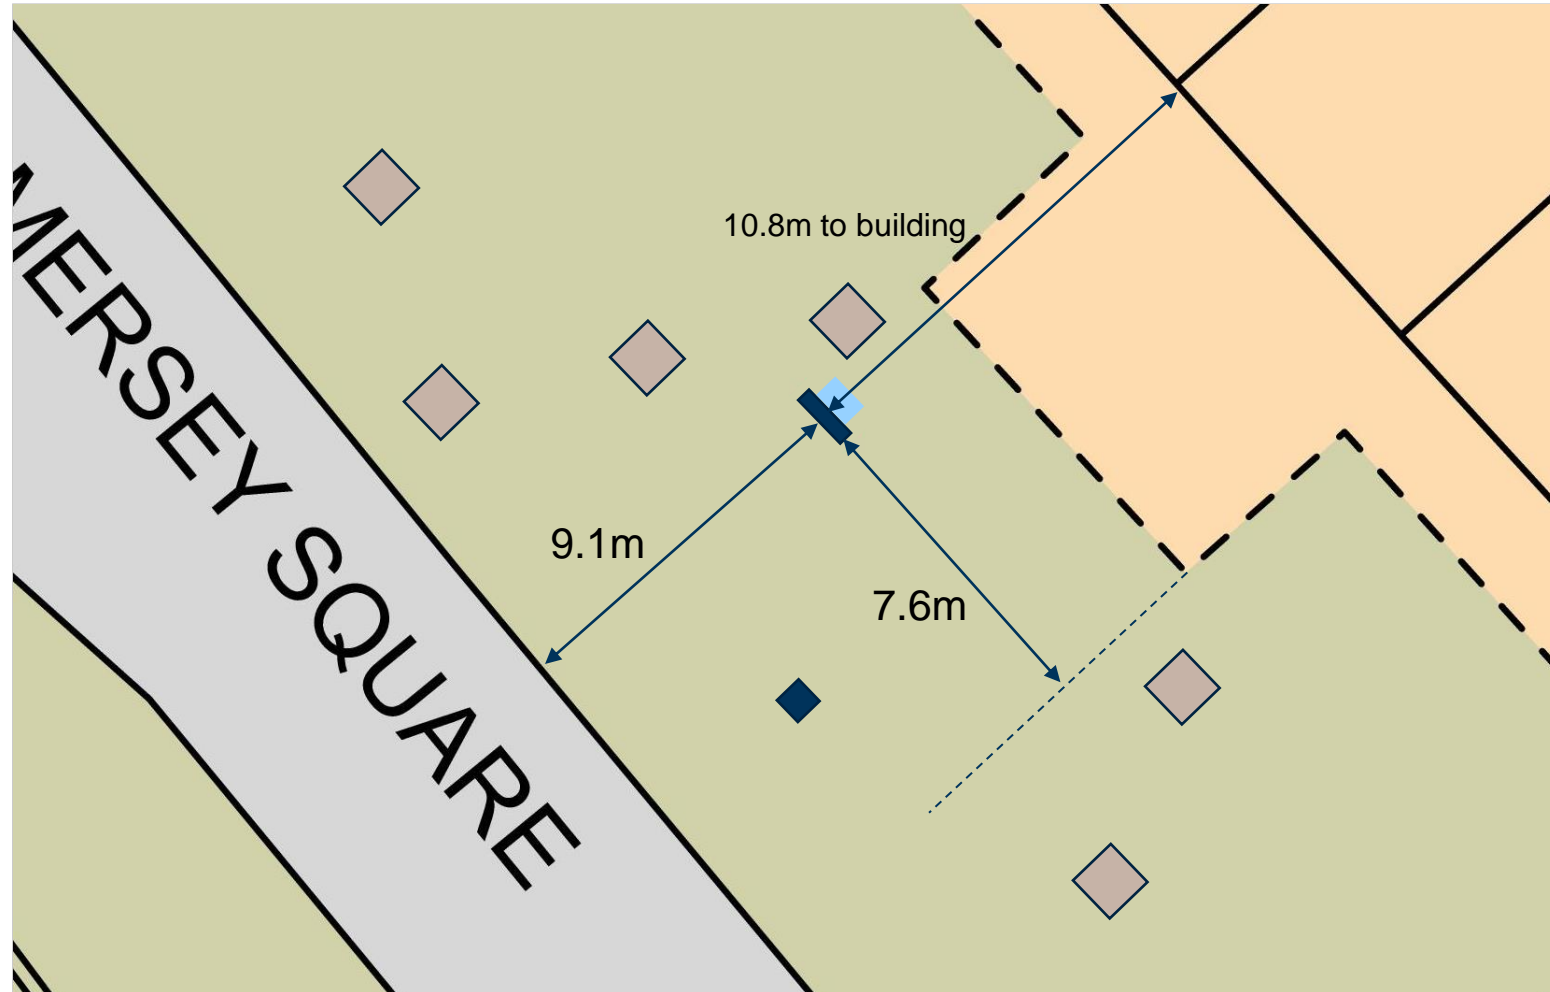

1:1250 @ A4



Pavement outside  
Mersey Square,  
Stockport  
SK1 1QW

-  Proposed Hub Unit
-  Planter
-  Column



1:200 @ A4

Pavement outside Mersey Square SK1 1QW



Front



Back

Pavement outside Mersey Square, Stockport SK1 1QW



Front



Back



Proposed Communication Hub Unit