
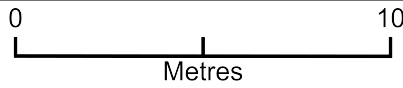


# 17 Arlington Road Extension

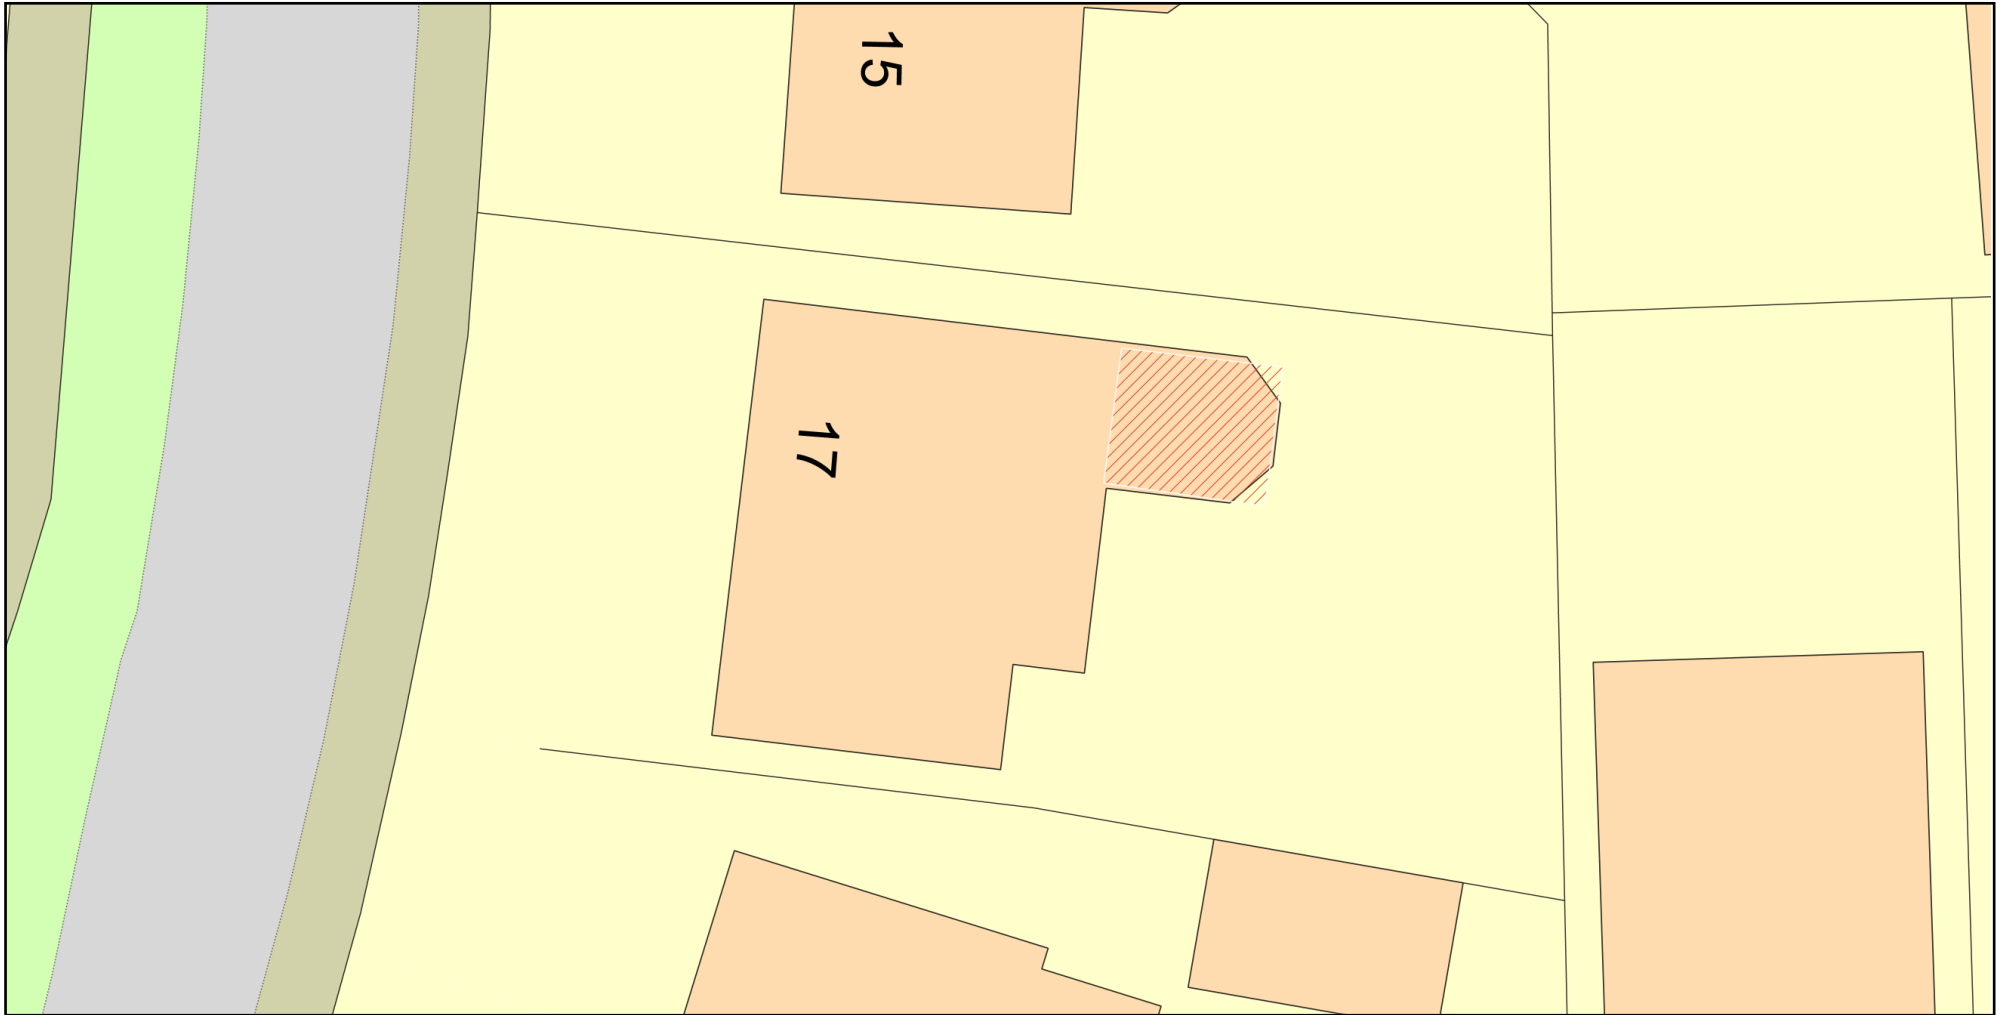

Plan Produced for: James Harland

Date Produced: 10 Apr 2024

Plan Reference Number: TQRQM24101174642897

Scale: 1:200 @ A4

© Crown copyright and database rights 2023 OS 100042766