



1:20 ELEVATION OF FRONT DOOR PORCH AND BAY WINDOW

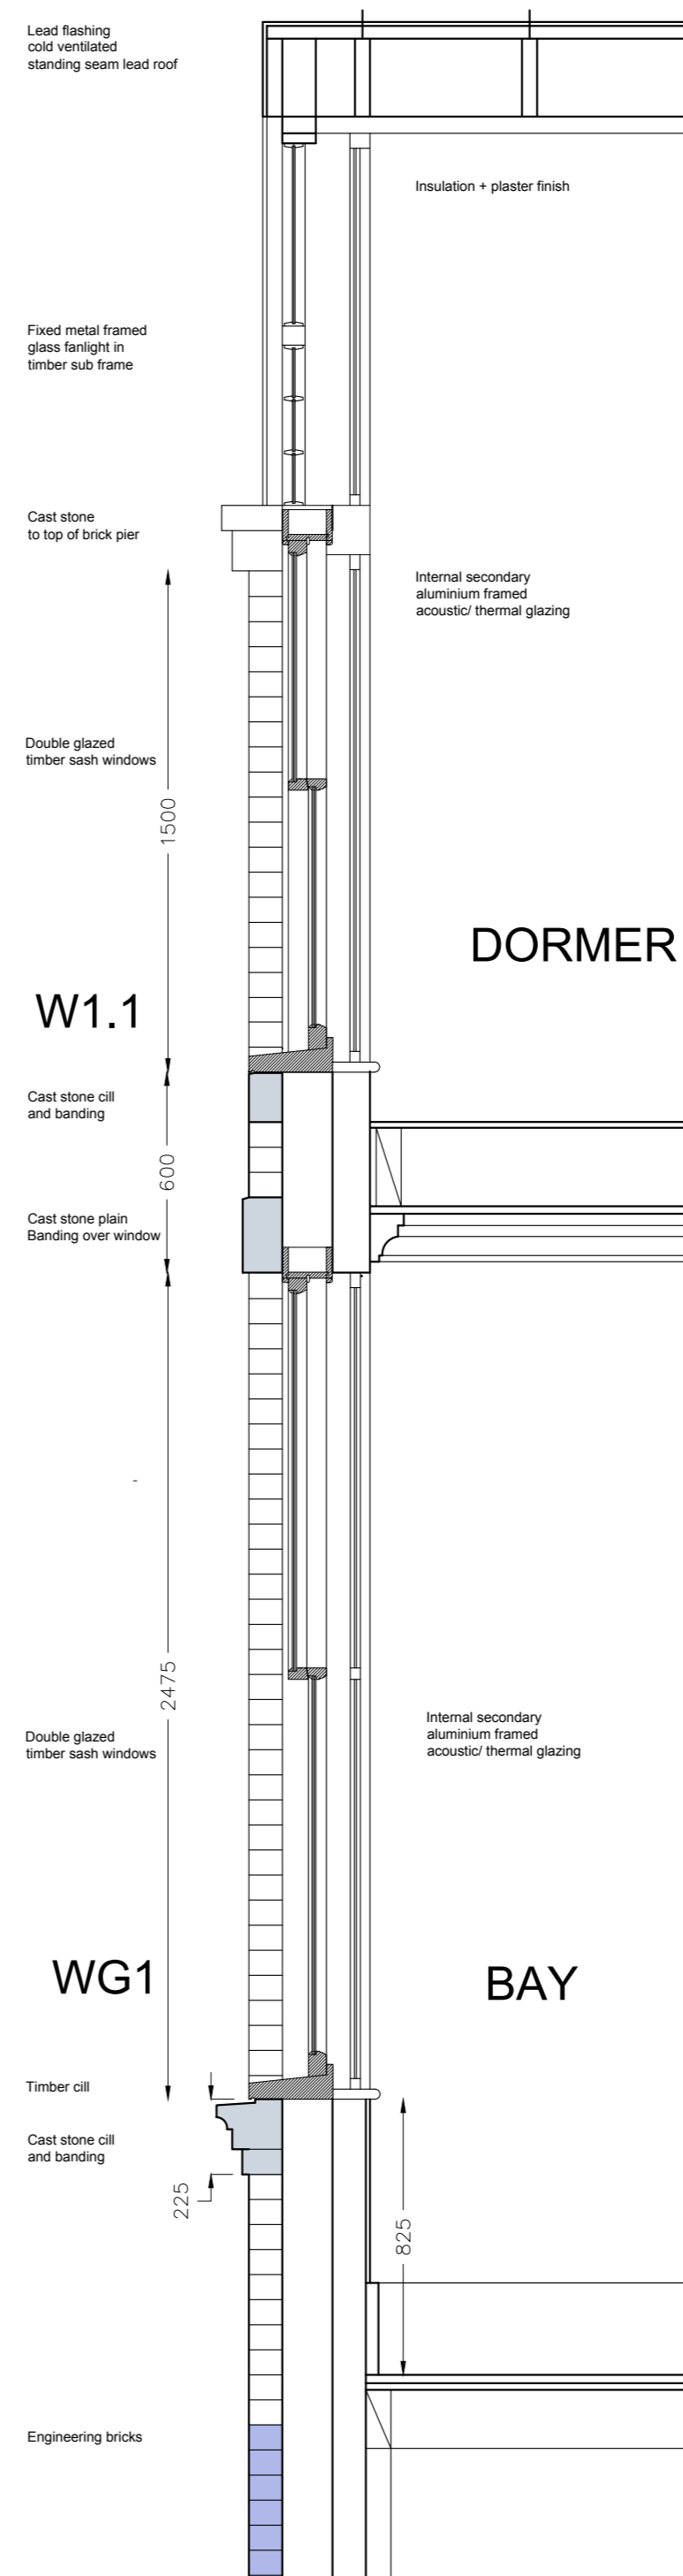

1:20 SECTION THRU BAY WINDOW

PLANNING AOD

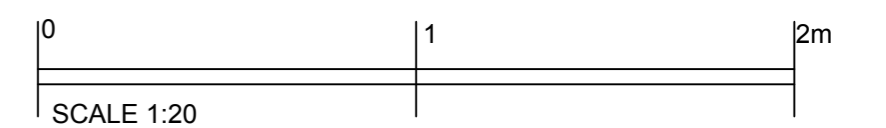

CLIENT	PROJECT	SCALE	DATE
HAZELL	PRIORY ROUND HOUSE	1:20 @ A2	MAR 2024
DRAWING	DWG. No.	GABY HIGGS ARCHITECTS	
FRONT DOOR & BAY WINDOW	sk 2321 T 23	gabyhiggsarchitects@gmail.com 07590 990802	

DO NOT SCALE FROM DRAWING. ALL DIMENSIONS, LEVELS AND SETTING OUT TO BE CHECKED ON SITE AND ANY DISCREPANCY REPORTED IMMEDIATELY. NOT FOR CONSTRUCTION. COPYRIGHT GHA