
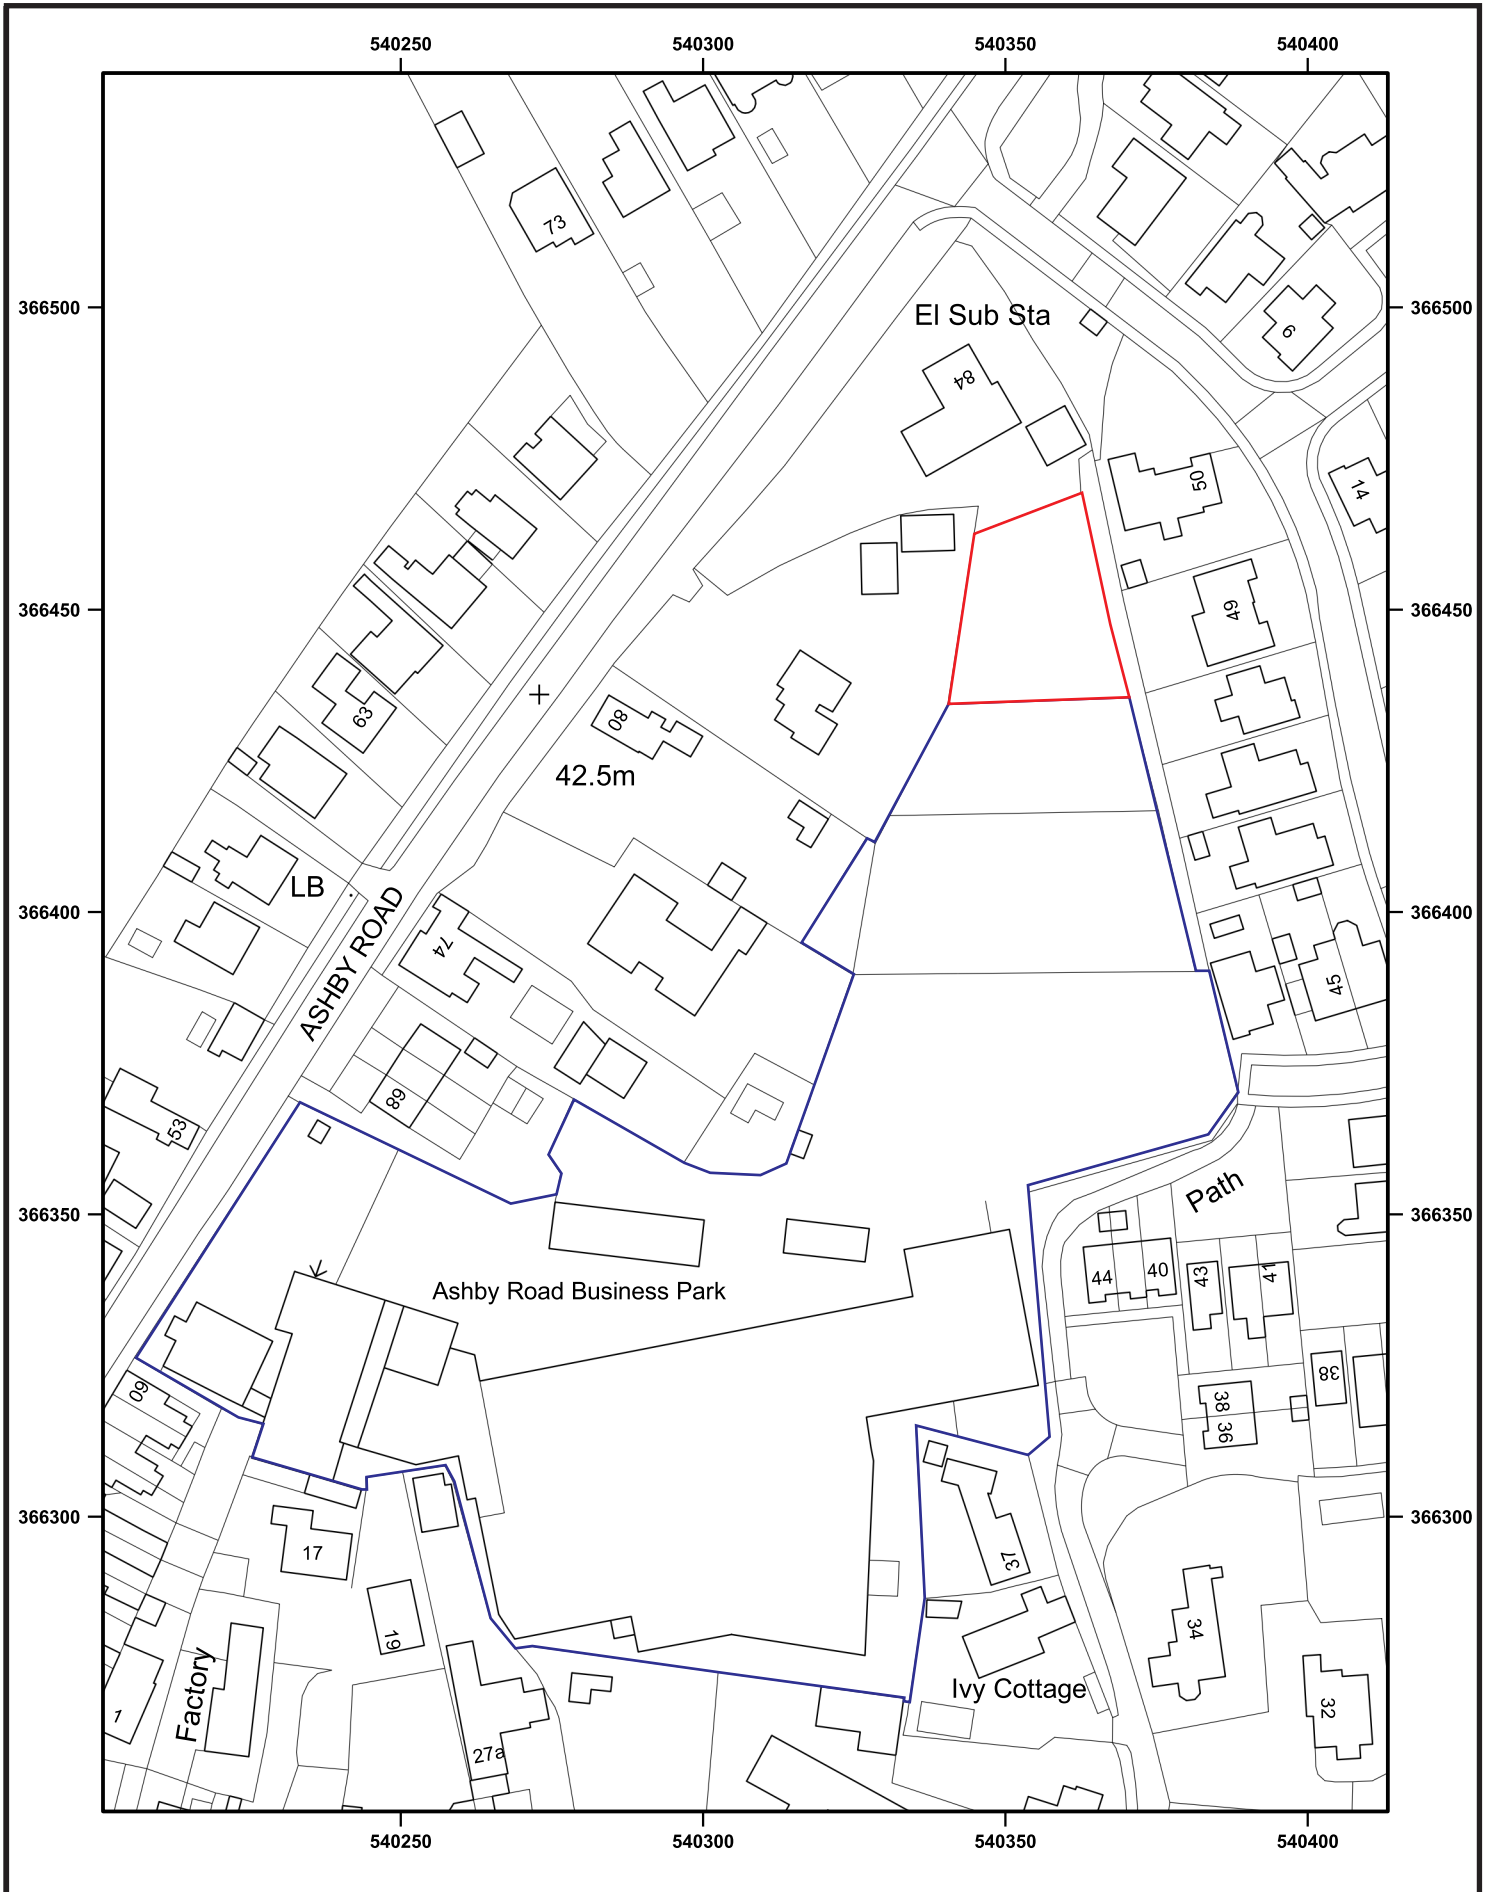


Site Location Plan

Ref. 001a

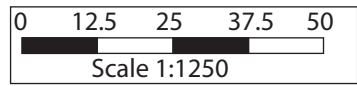

© Crown copyright and database rights 2024 OS AC0000848283. Public rights of way shown on this map have been taken from Local Authority definitive maps. The representation on this map of any other road, track or path is no evidence of the existence of a right of way.

Ashby Road
Supplied by: www.ukmapcentre.com
Serial No: 284205
Centre Coordinates: 540307, 366395
Production Date: 11/04/2024

