

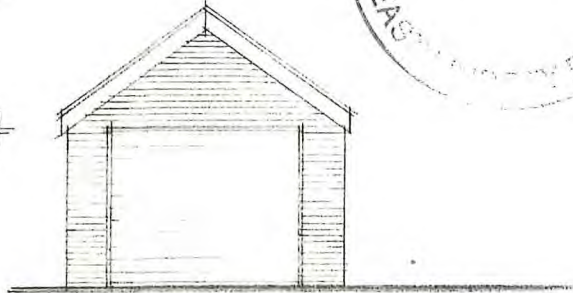


S / 1 5 3 / 0 6 7 6 / 2 4


GARAGE ALTERATIONS :-

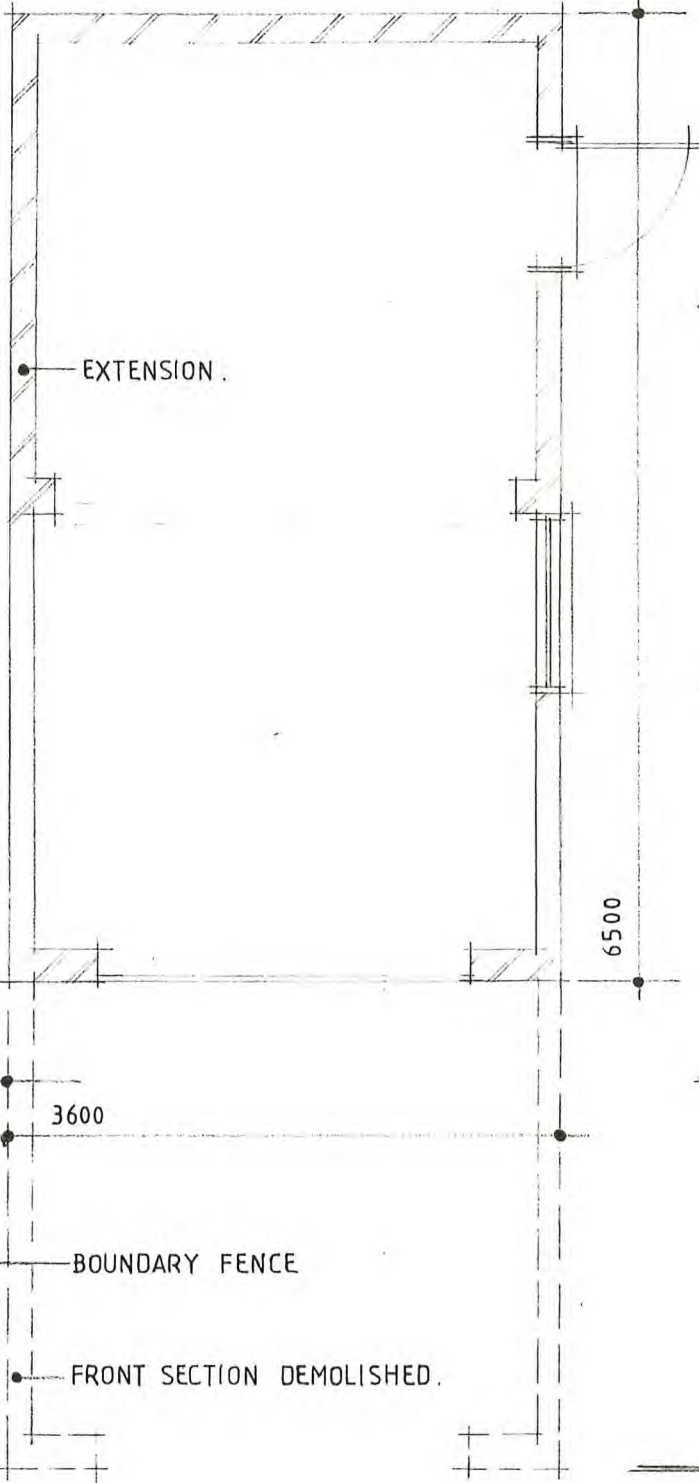


FRONT . - 1 : 1 0 0 .

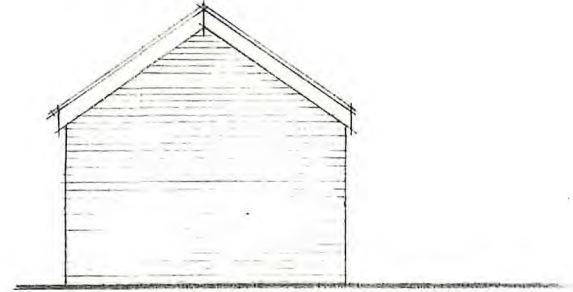

REAR .

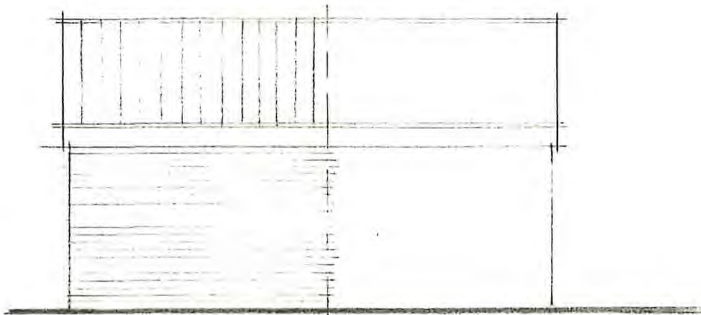

SIDE .

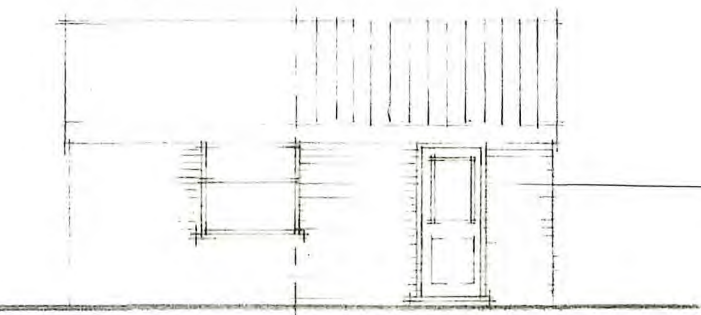

SIDE .

PLAN - 1 : 5 0 .

APRIL 2024