

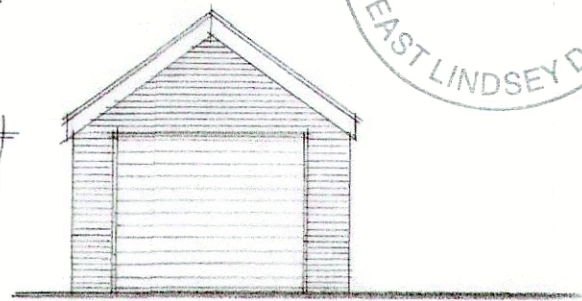



GARAGE ALTERATIONS :-

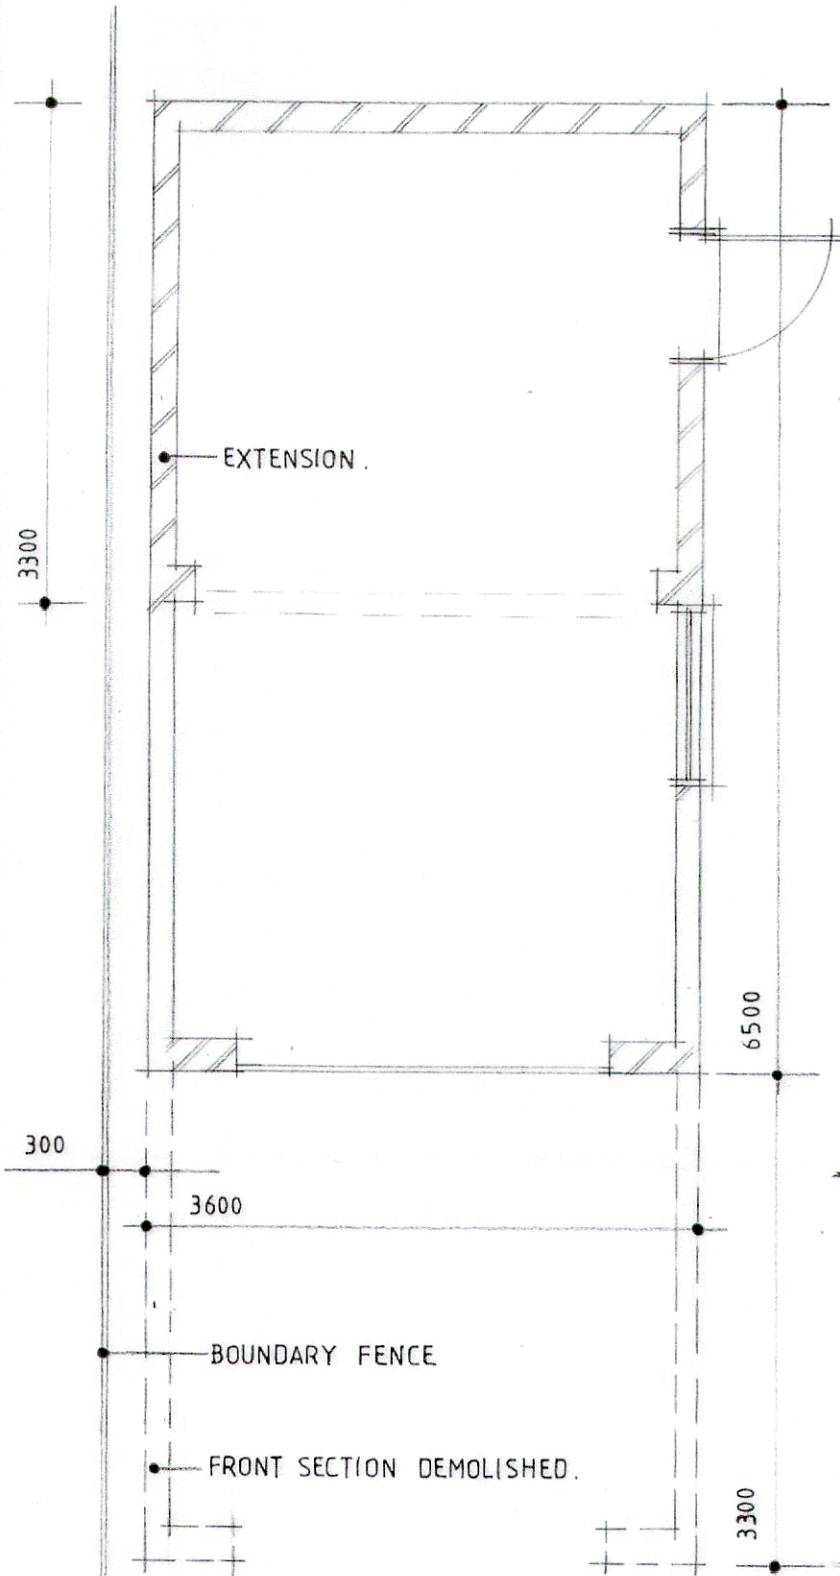


FRONT. - 1:100.

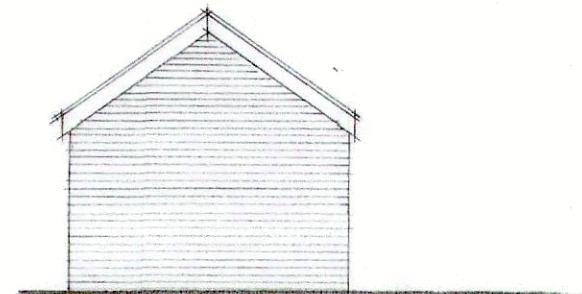

REAR.

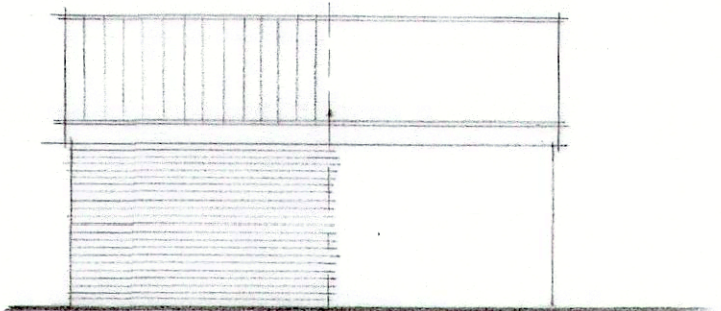

SIDE.

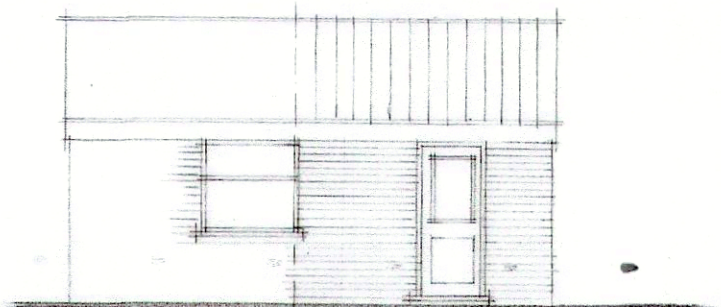

SIDE.

PLAN - 1:50.

APRIL 2024