



GARAGE (partly demolished)

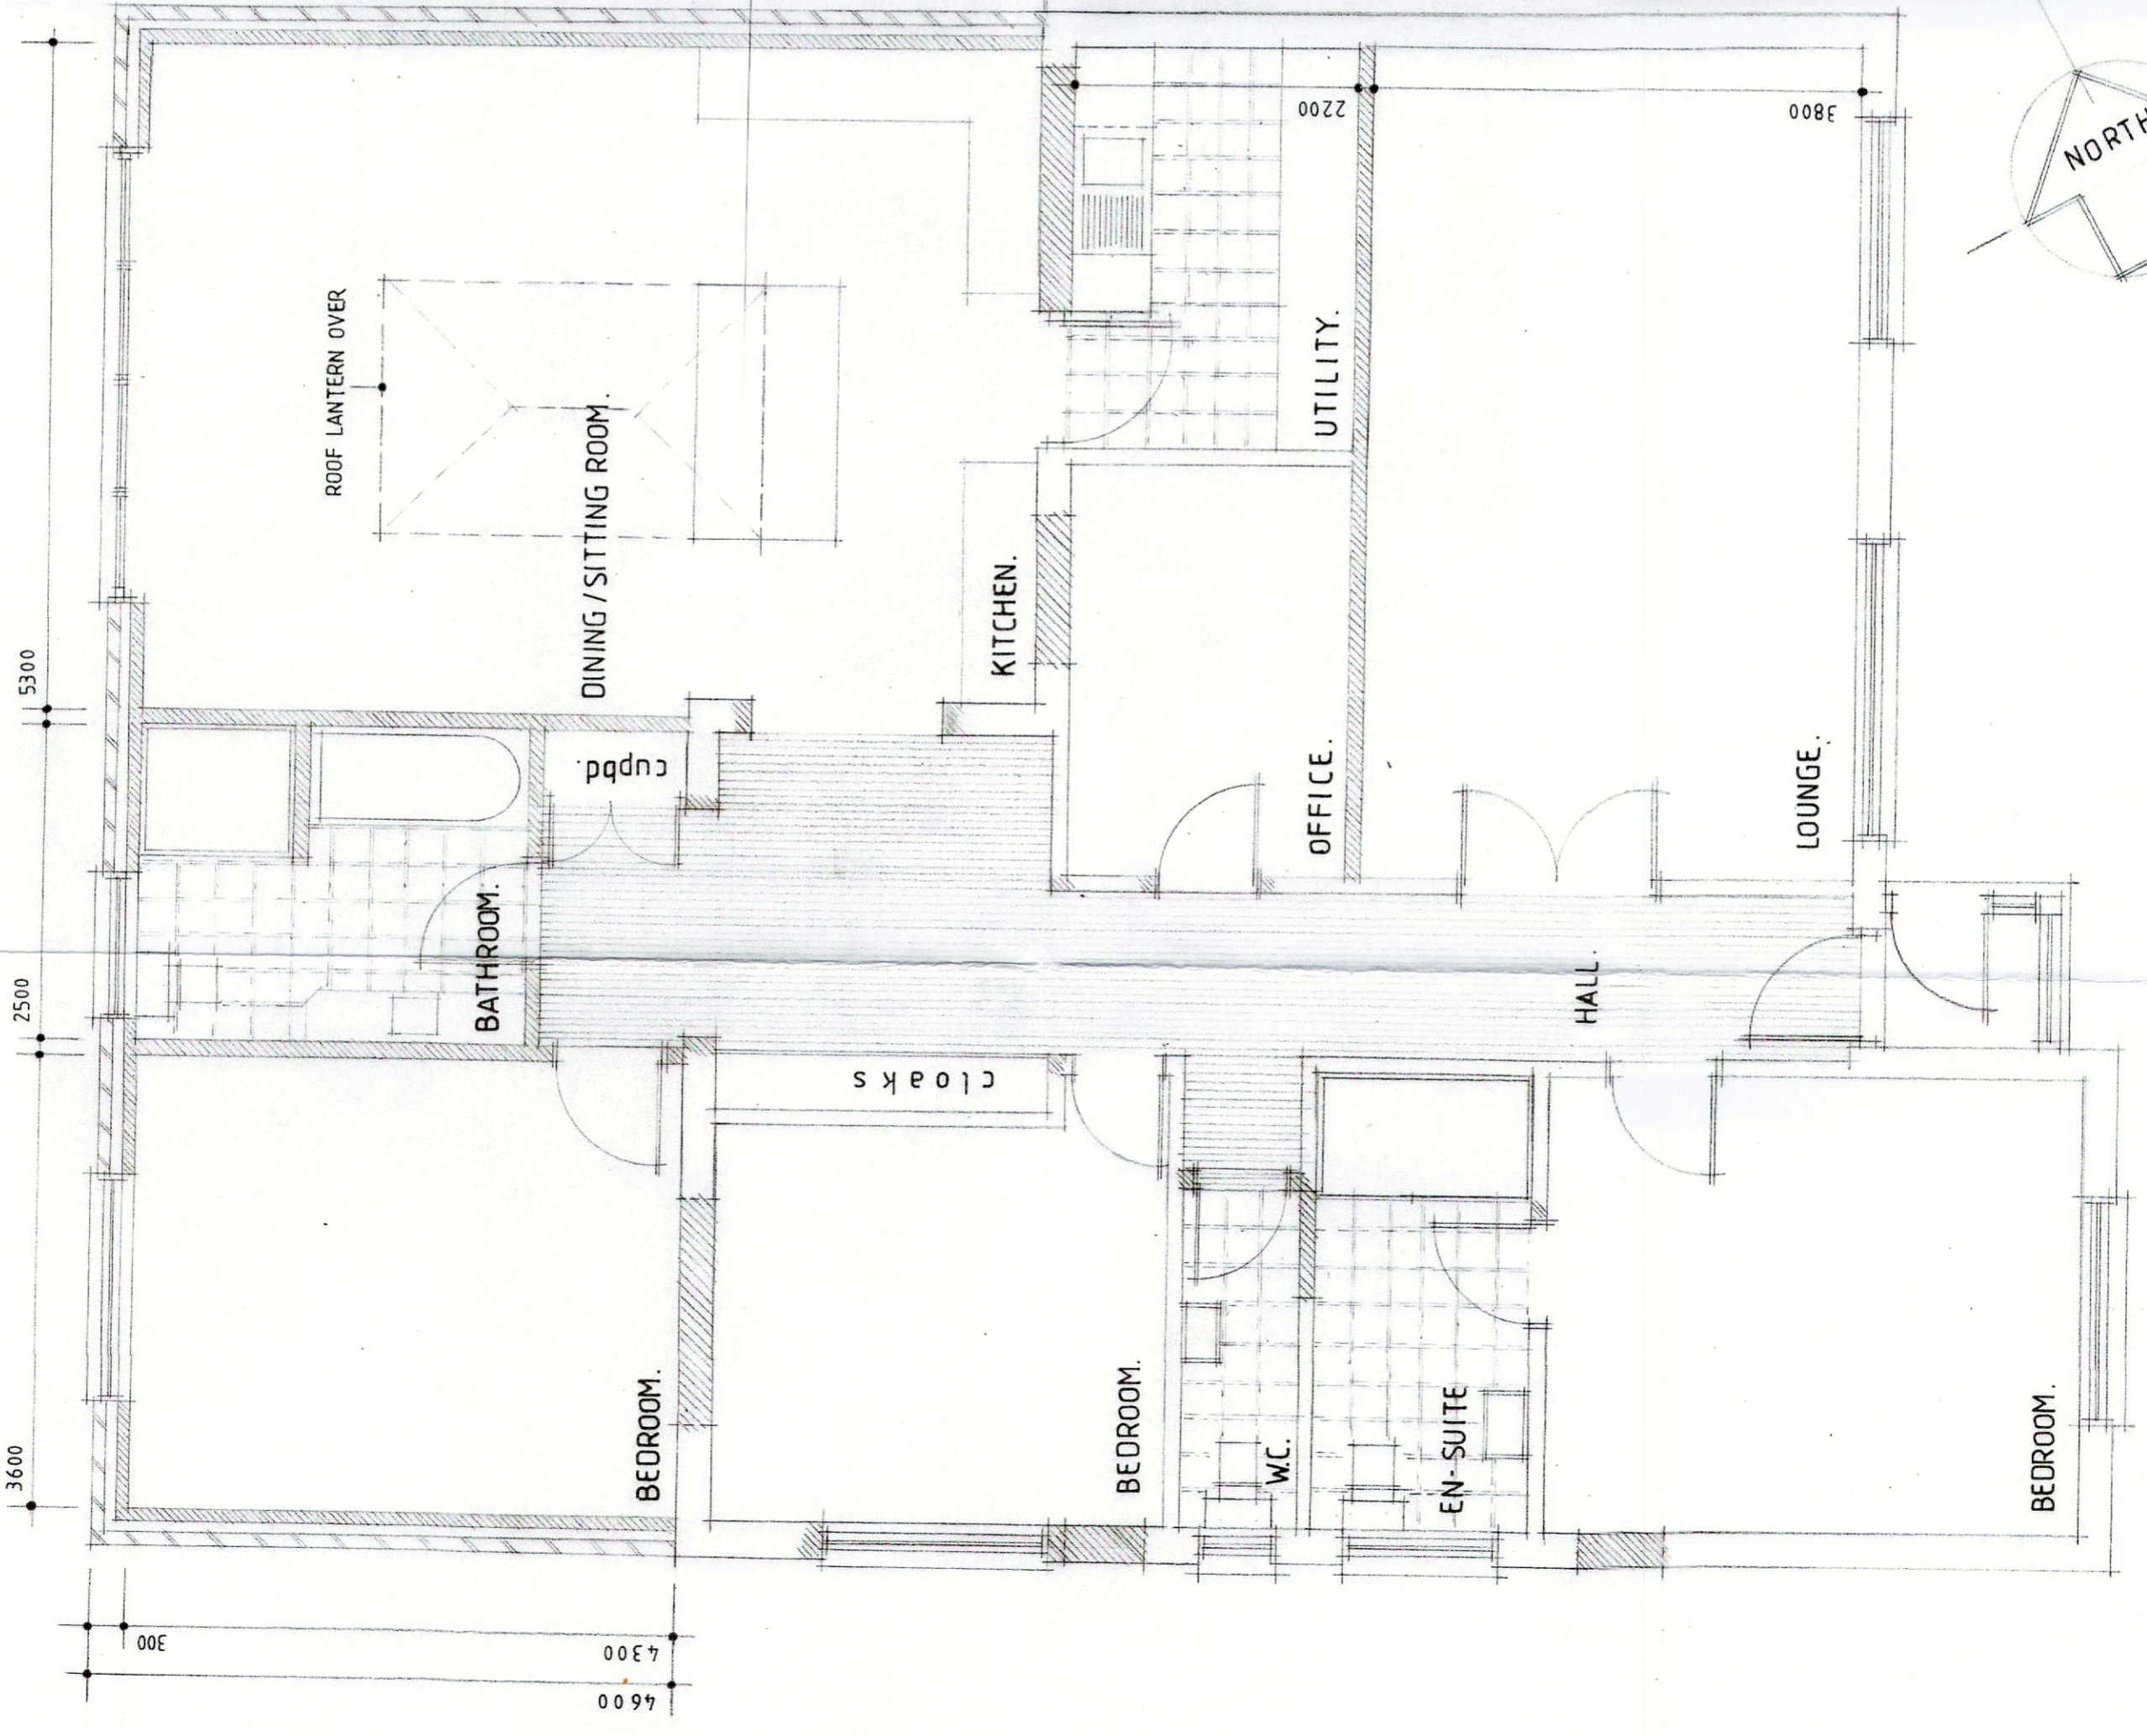

BOUNDARY FENCE

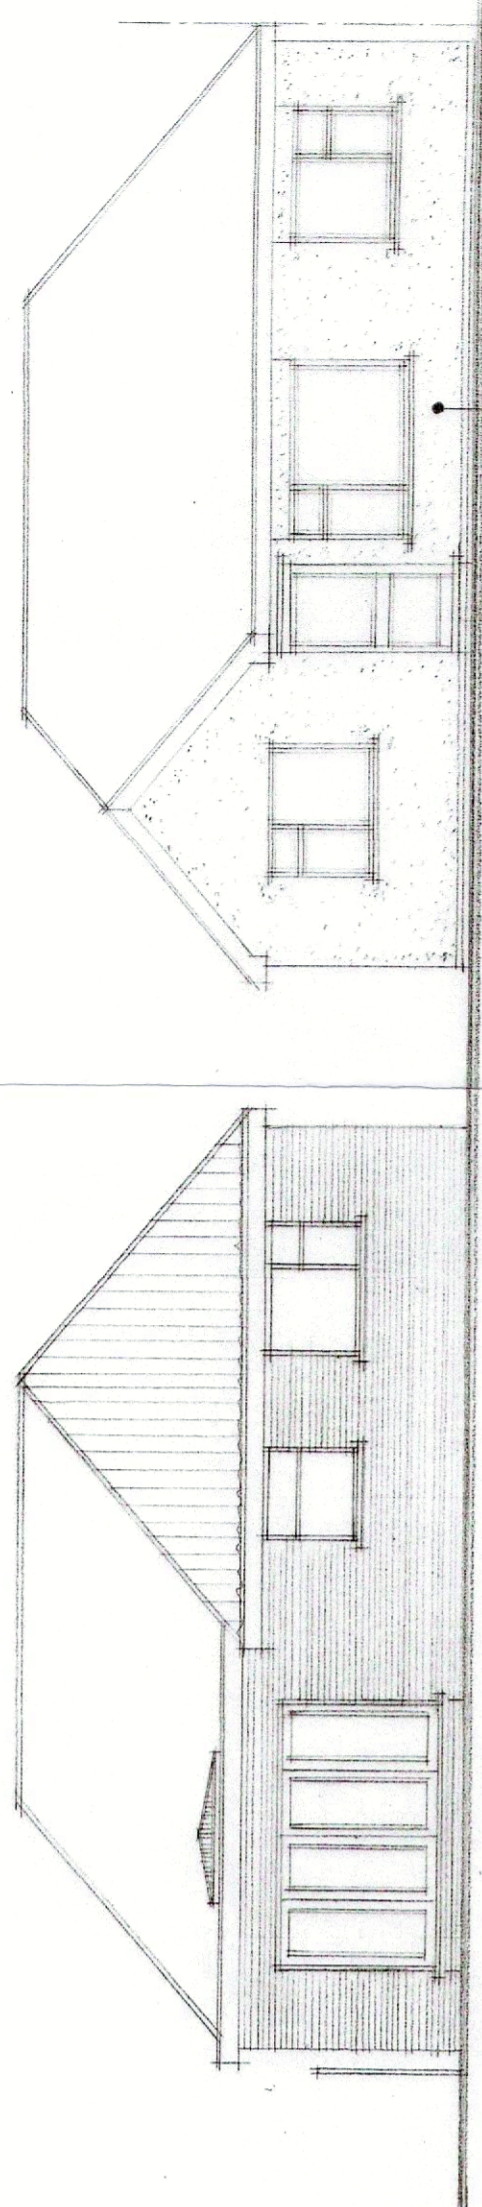

REAR ELEVATION - 1:100

FRONT ELEVATION

SIDE ELEVATION


SIDE ELEVATION

RENDERED FINISH TO FRONT AND SIDE ELEVATION TO COVER SETTLEMENT REPAIRS.



S/153/0676/24

**PROPOSED EXTENSION  
82 BERESFORD AVENUE  
SKEGNESS  
FOR  
MR AND MRS R SMITH.**

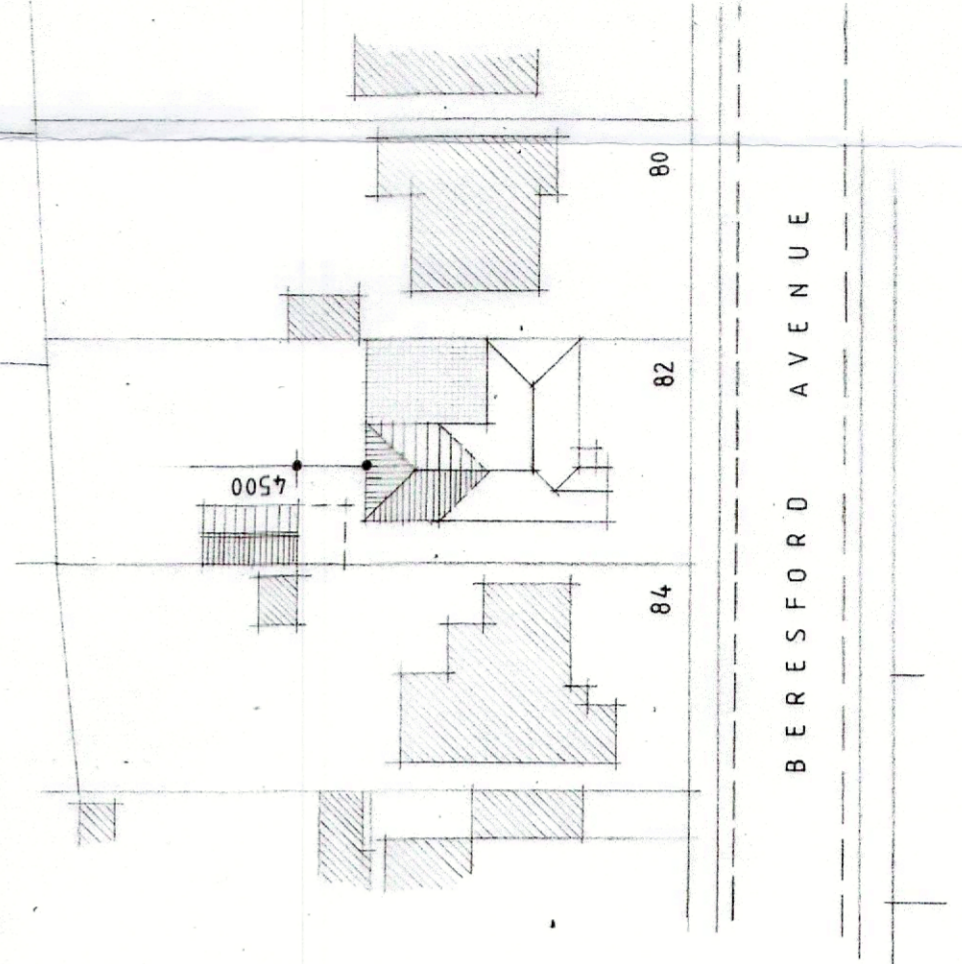

BERESFORD AVENUE

PLAN - 1:50

SITE LAYOUT AND ROOF PLAN - 1:500

DATE - APRIL 2024