



GARAGE (partly demolished)

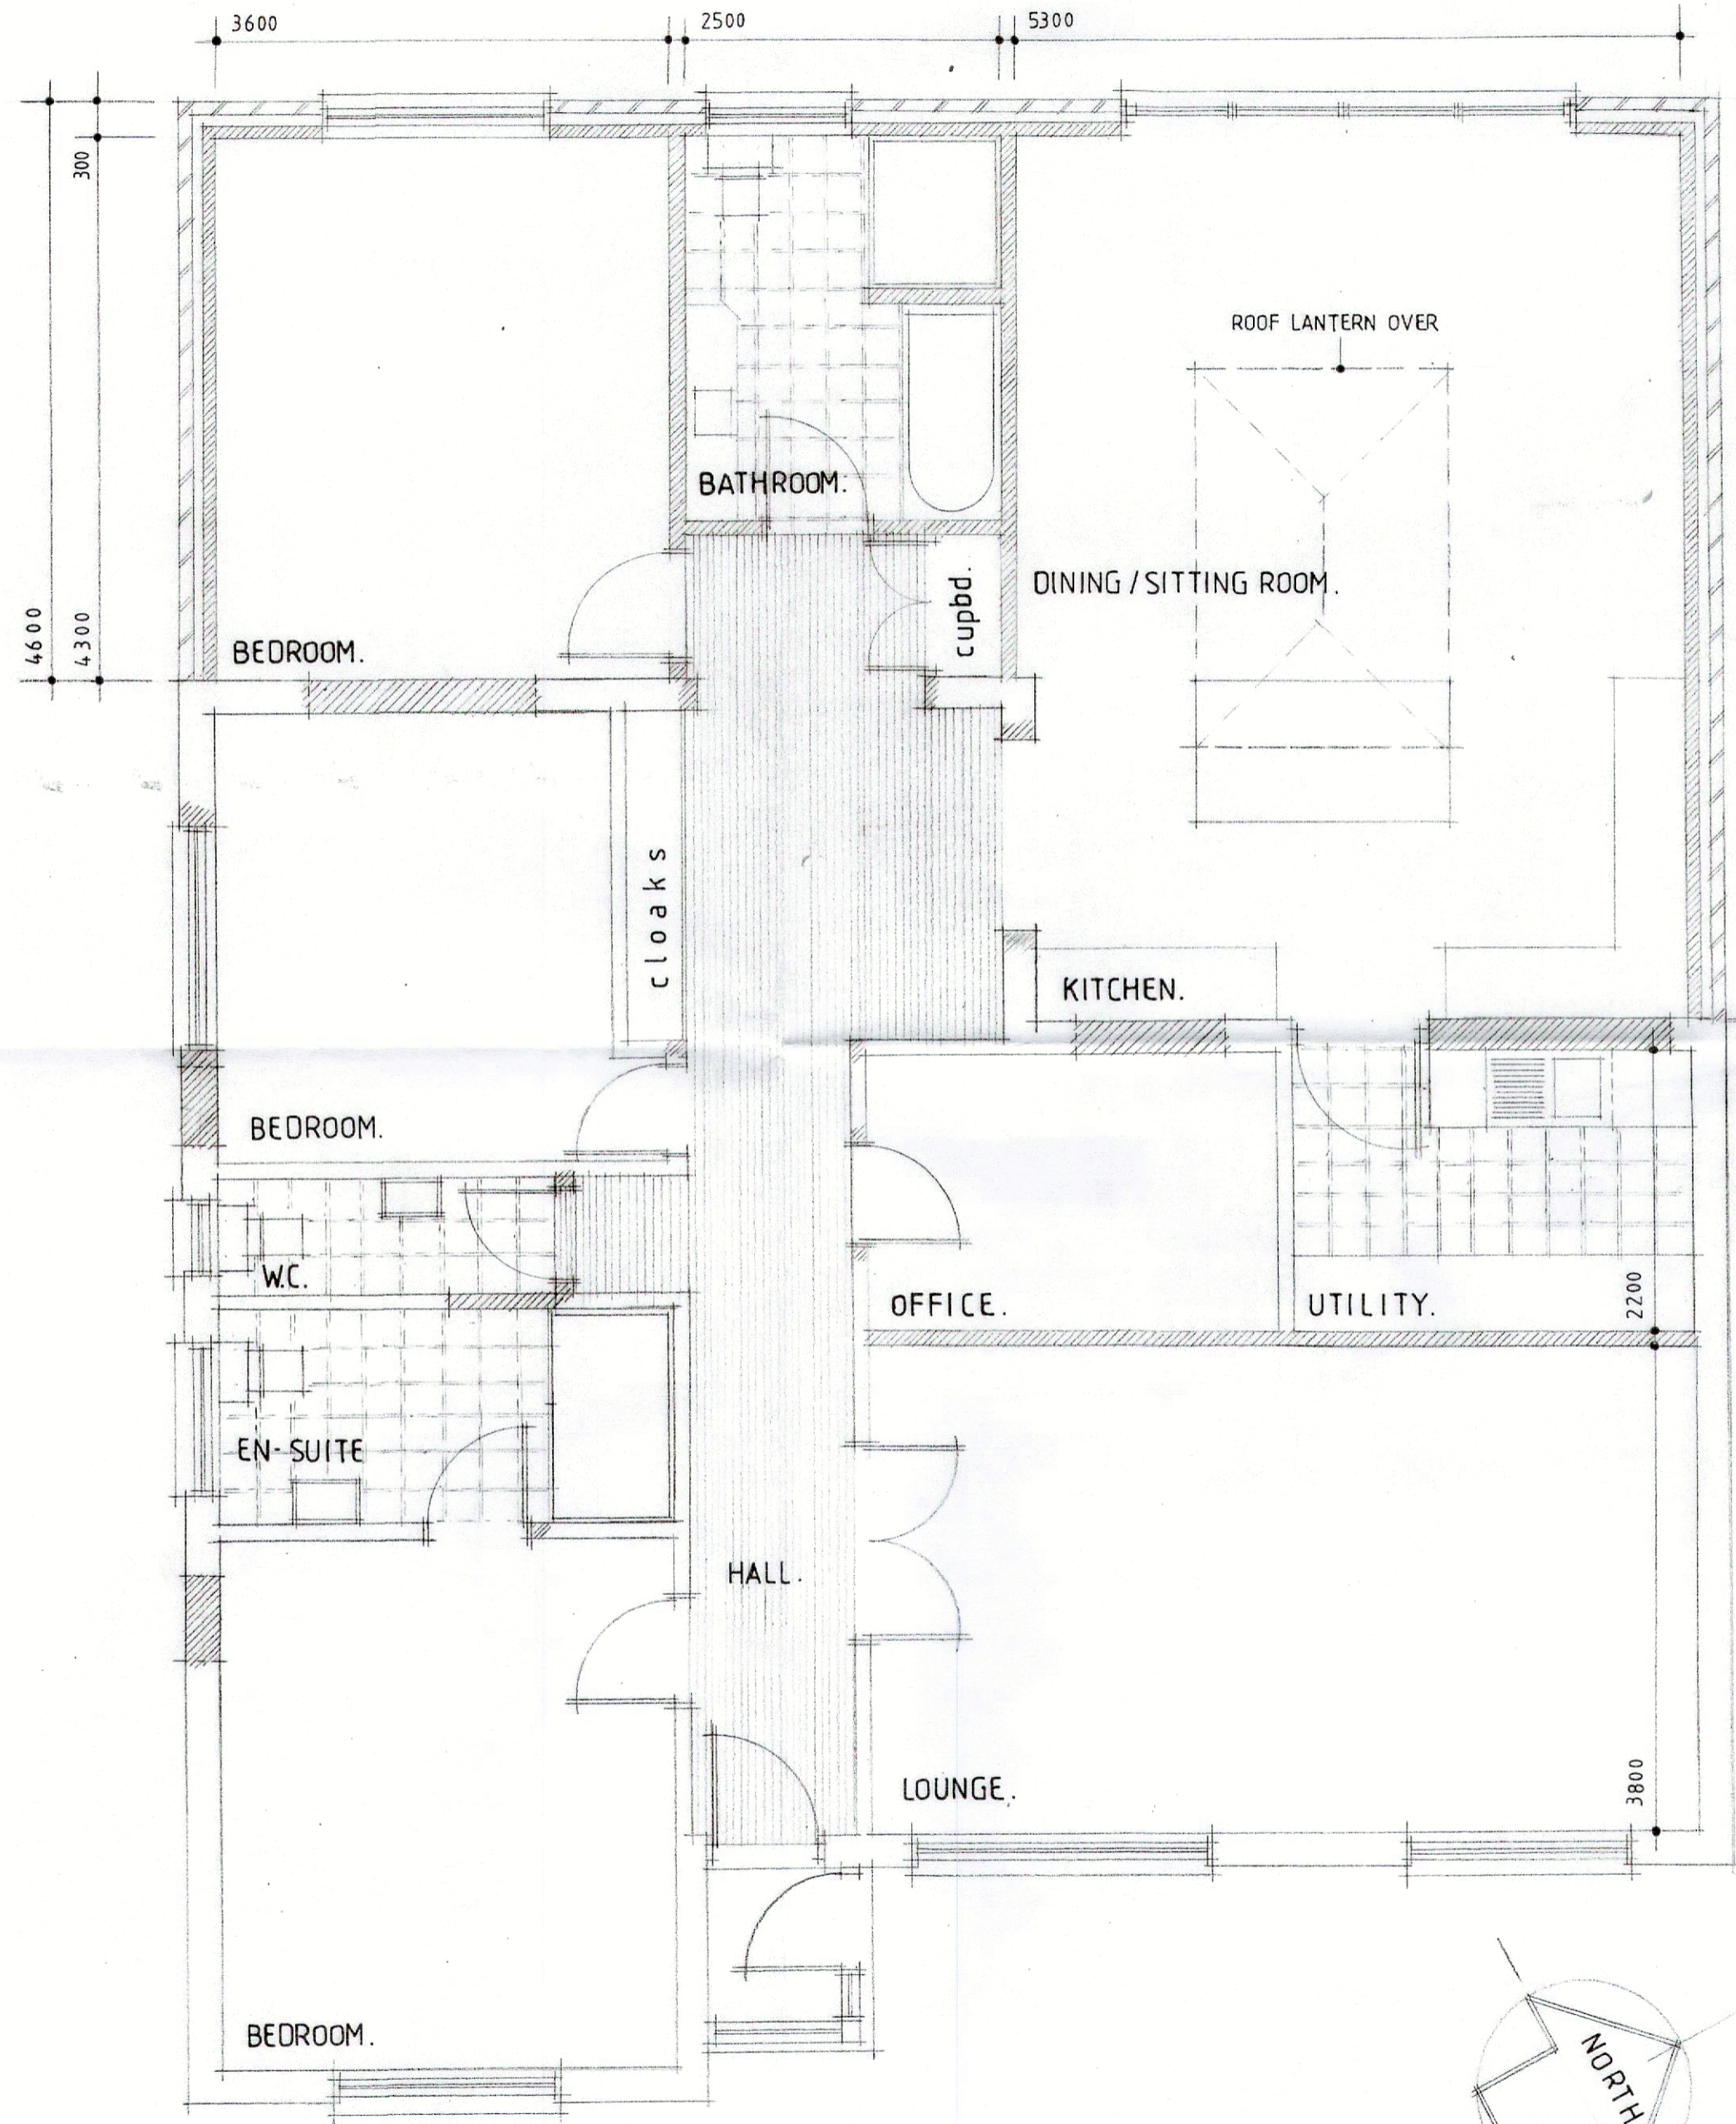

PLAN - 1:50

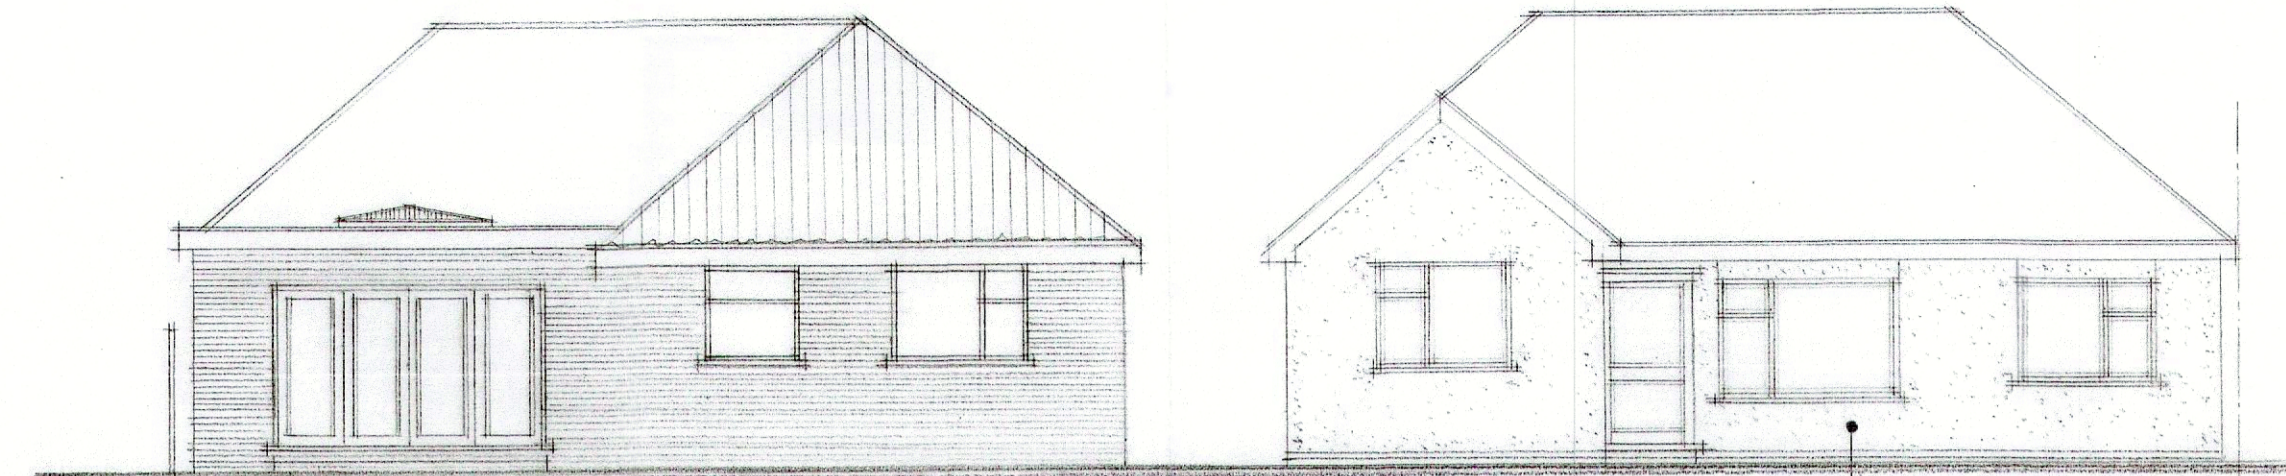


REAR ELEVATION - 1:100

FRONT ELEVATION

SIDE ELEVATION

SIDE ELEVATION

RENDERED FINISH TO FRONT AND SIDE ELEVATION TO COVER SETTLEMENT REPAIRS.

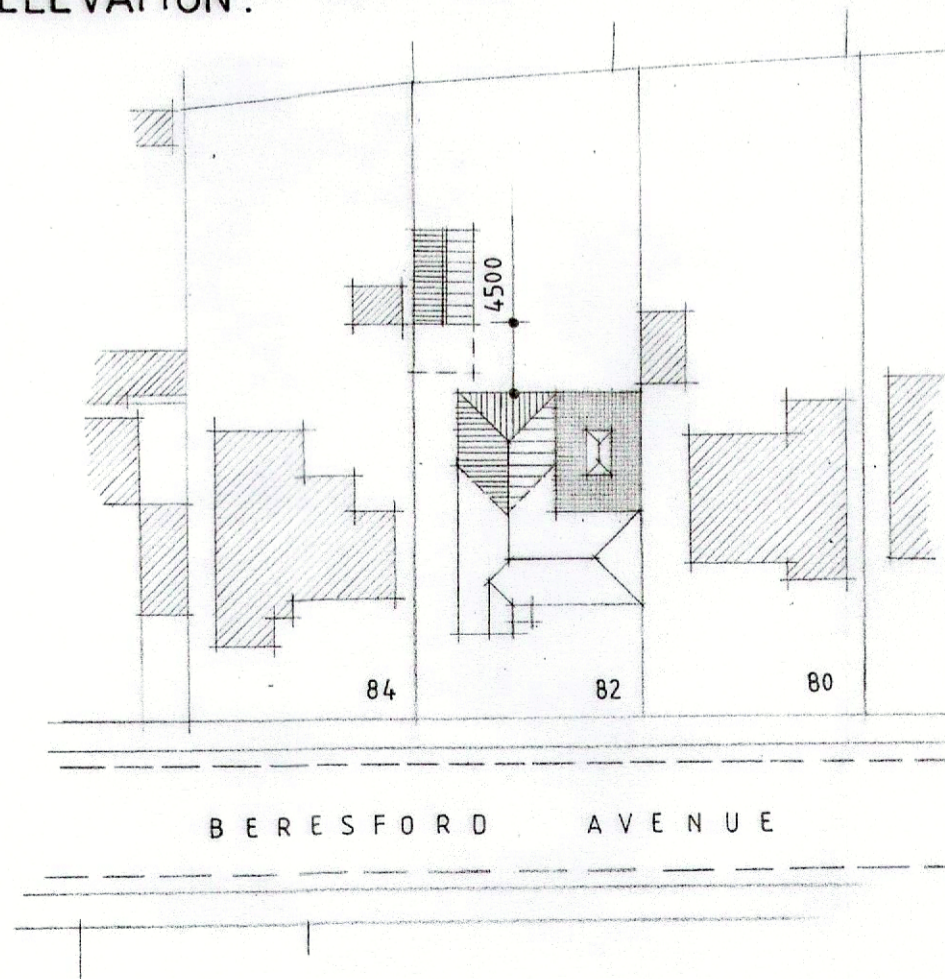

SITE LAYOUT AND ROOF PLAN - 1:500

PROPOSED EXTENSION
82 BERESFORD AVENUE
SKEGNESS
FOR
MR AND MRS R SMITH.

DATE - APRIL 2024

