

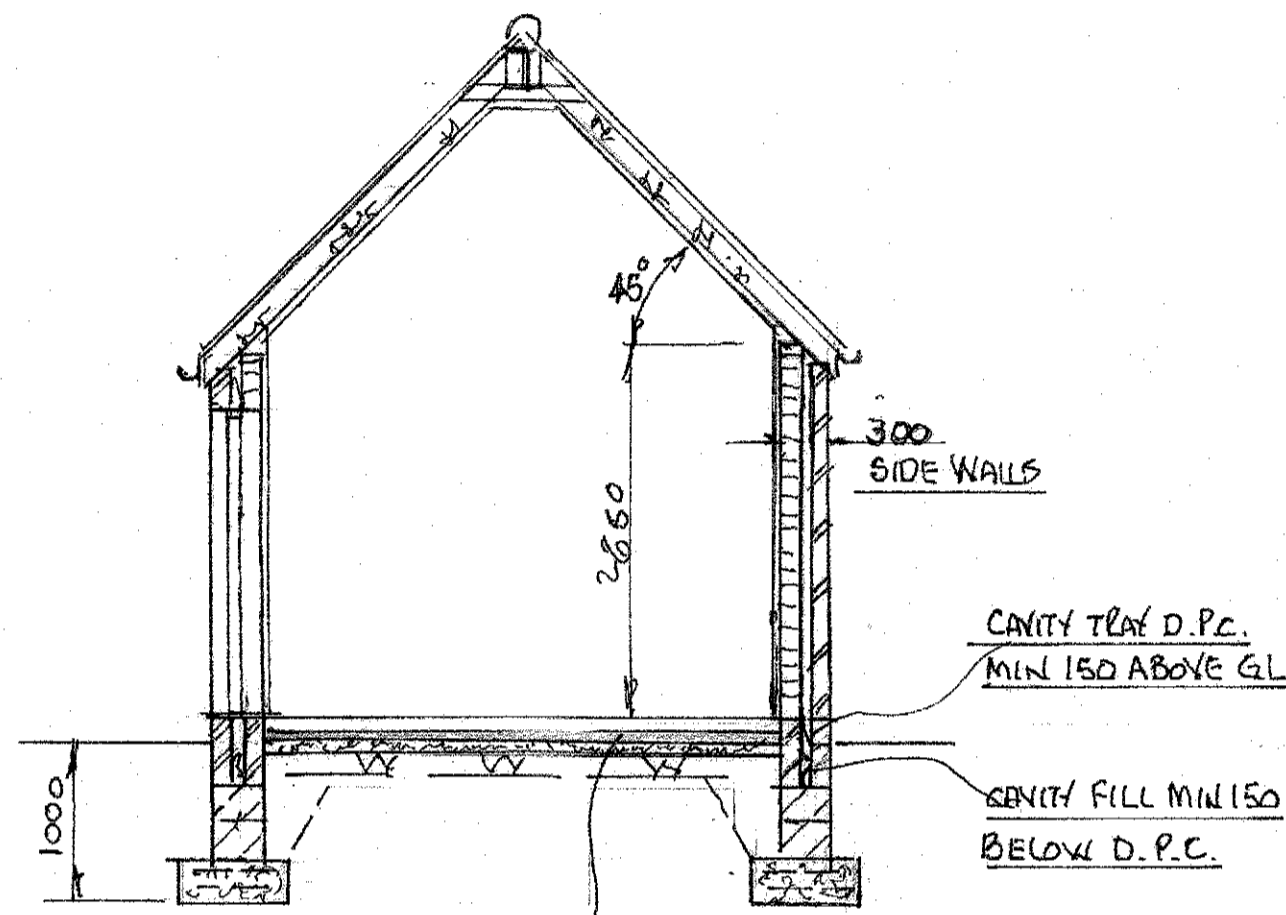


CONST. DETAIL AS UNDER ALL AS EXISTING EXTENSION

- WALLS: MIXED RED RECLAIMED BRICK - PHOTO 1
- SOLDIER DETAIL HENDERS. - " "
- GABLE DETAIL. - PHOTO 2
- EAVES DETAIL - PHOTO 3
- Roof: NORFOLK PANTILES RED

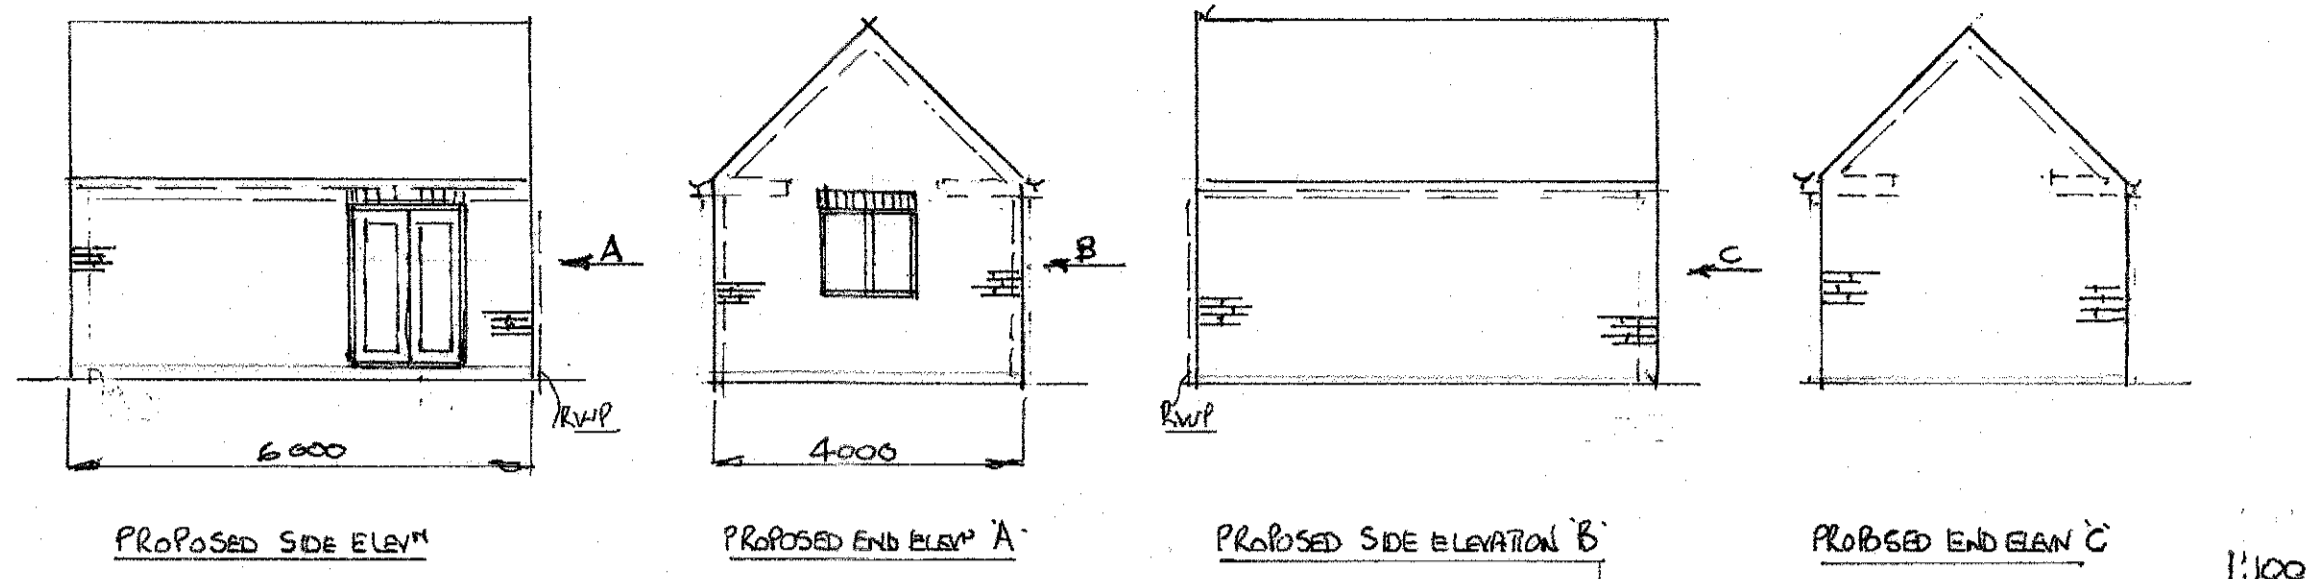


FLOOR G5&S CREED ON CELOTEX GA4100 SLAB INSULATION WITH 1200 G D.P.M. BETWEEN. SLAB INSULATION ON D.P.M. LAPPED INTO D.P.C. ON 100 CONCRETE SLAB. SAND BLINDING IF REQUIRED. CONCRETE SLAB ON MIN 150 WELL COMPACTED HARDCORE 20 MM INSULATION TO PERIMETER EDGES

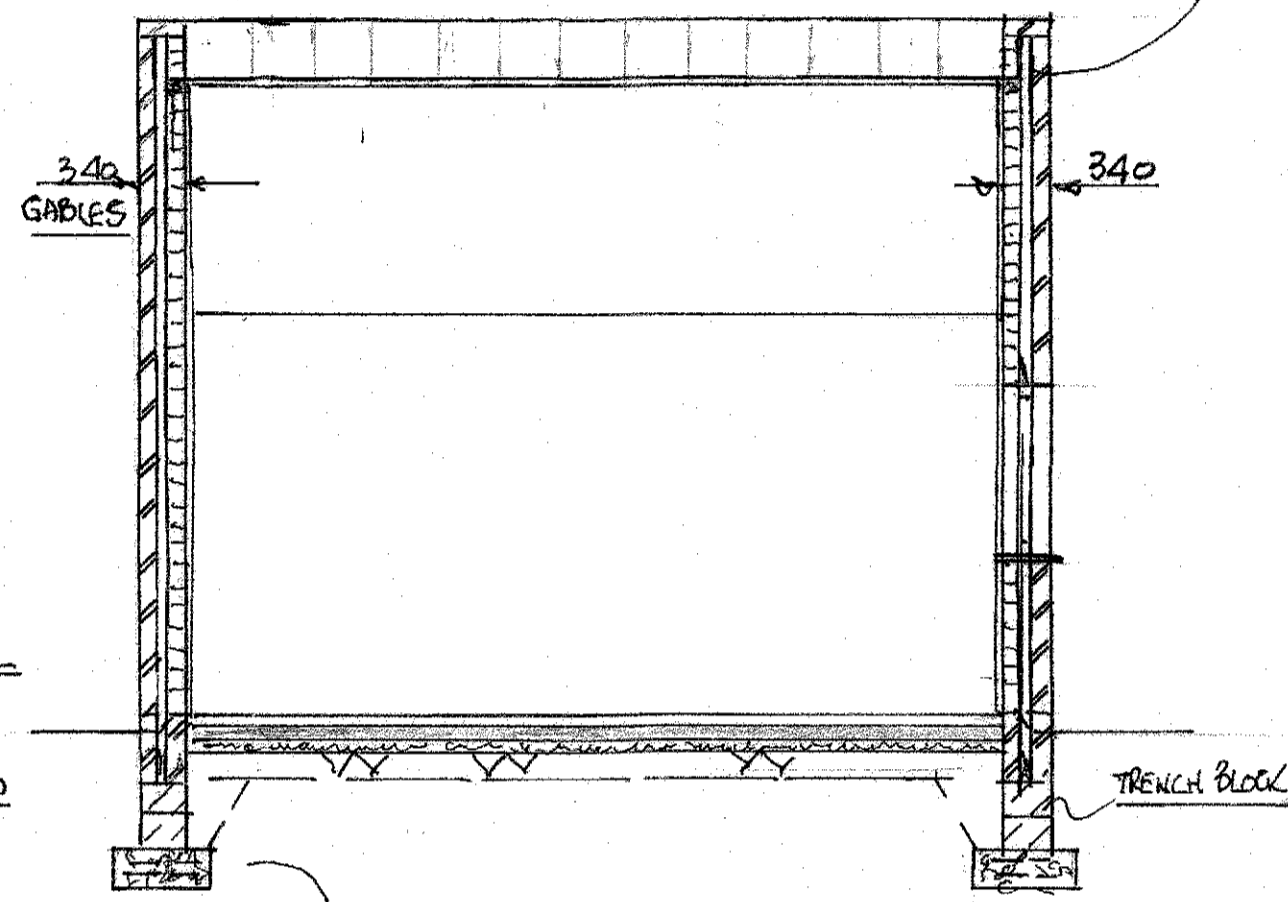


FOUNDATIONS 600 WIDE UNDER 300 WALLS 640 WIDE UNDER 340 WALLS. ALL 220 THICK 2 LAYERS A254 MESH, MIN 50 COVER. DEPTH 1000 MIN. BELOW INVERT DEPTH OF ADJACENT DRAINS. WHICH EVER DEE PER TO SUITABLE LOAD B.L.G. STRATA.


GABLES RESTRAINED USING 30x5 GALV. M.S. STRIPS OVER 3 RAFTERS MAX 1200 SPACING. NOGGINS AS REQ'D

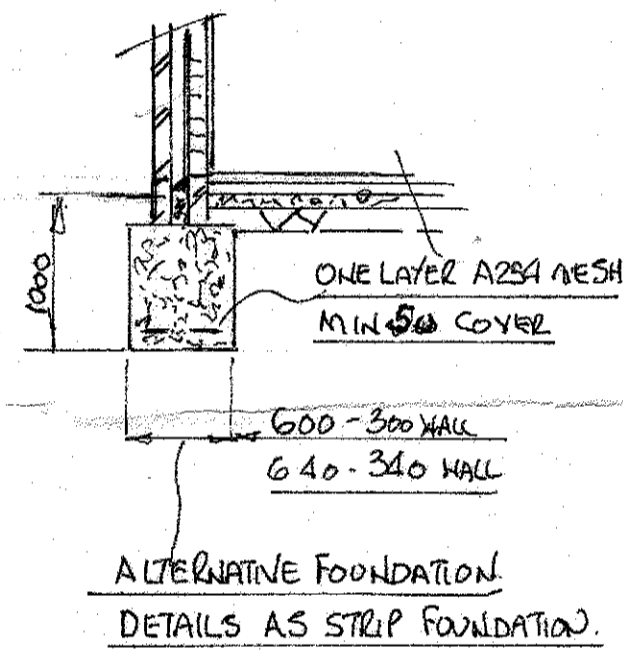

ALTERNATIVE FOUNDATION DETAILS AS STRIP FOUNDATION.

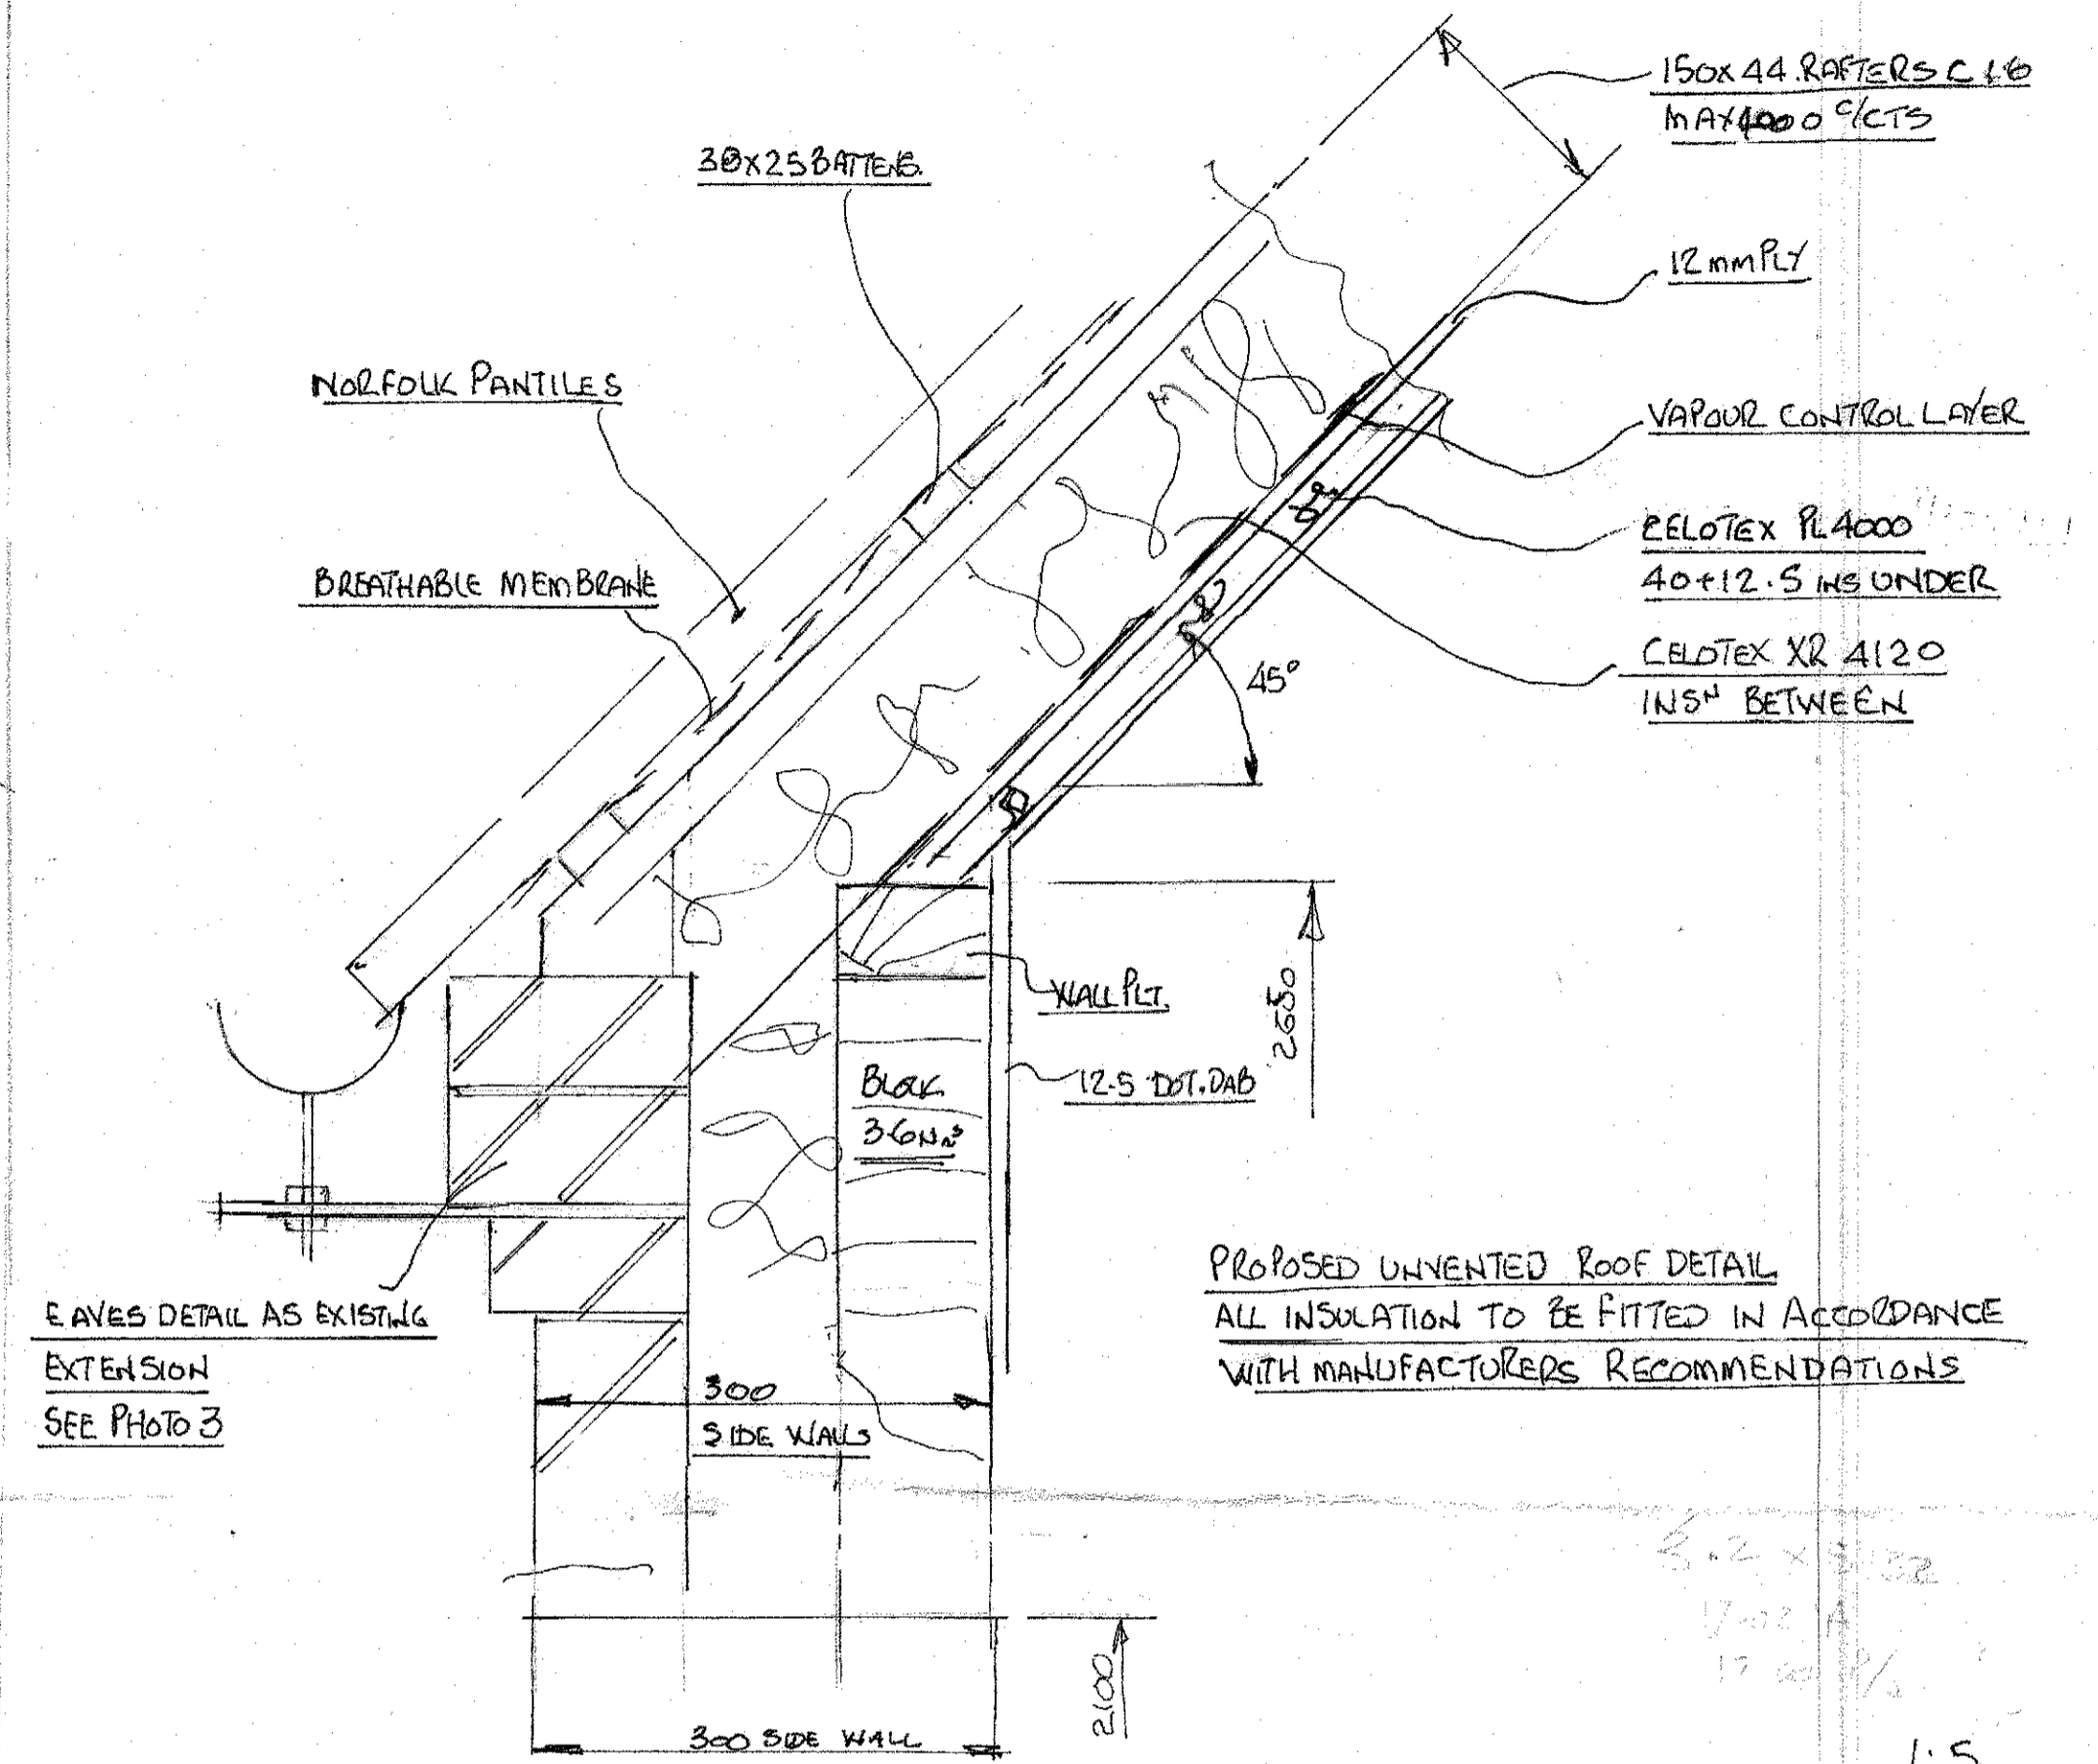


PROPOSED UNVENTED ROOF DETAIL ALL INSULATION TO BE FITTED IN ACCORDANCE WITH MANUFACTURERS RECOMMENDATIONS

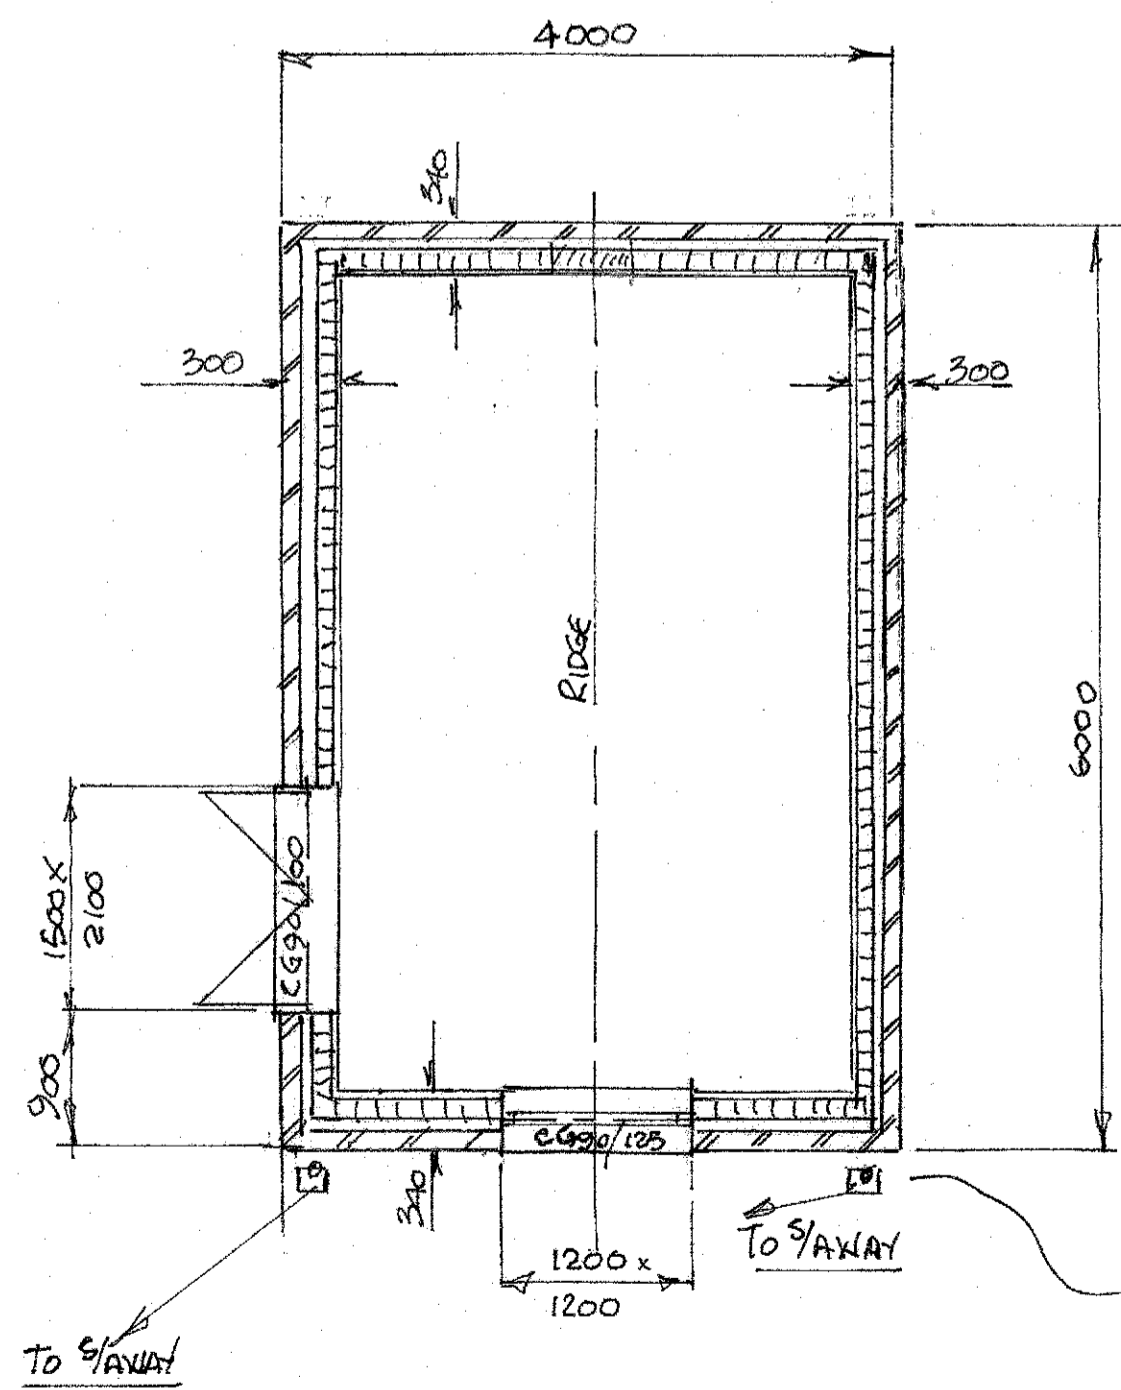

PROPOSED FLOOR PLAN

650 DOWN PIPE FROM 110 Ø A.R. GUTTER TO D.I.G. WITH TRAP TO 9/AWAY

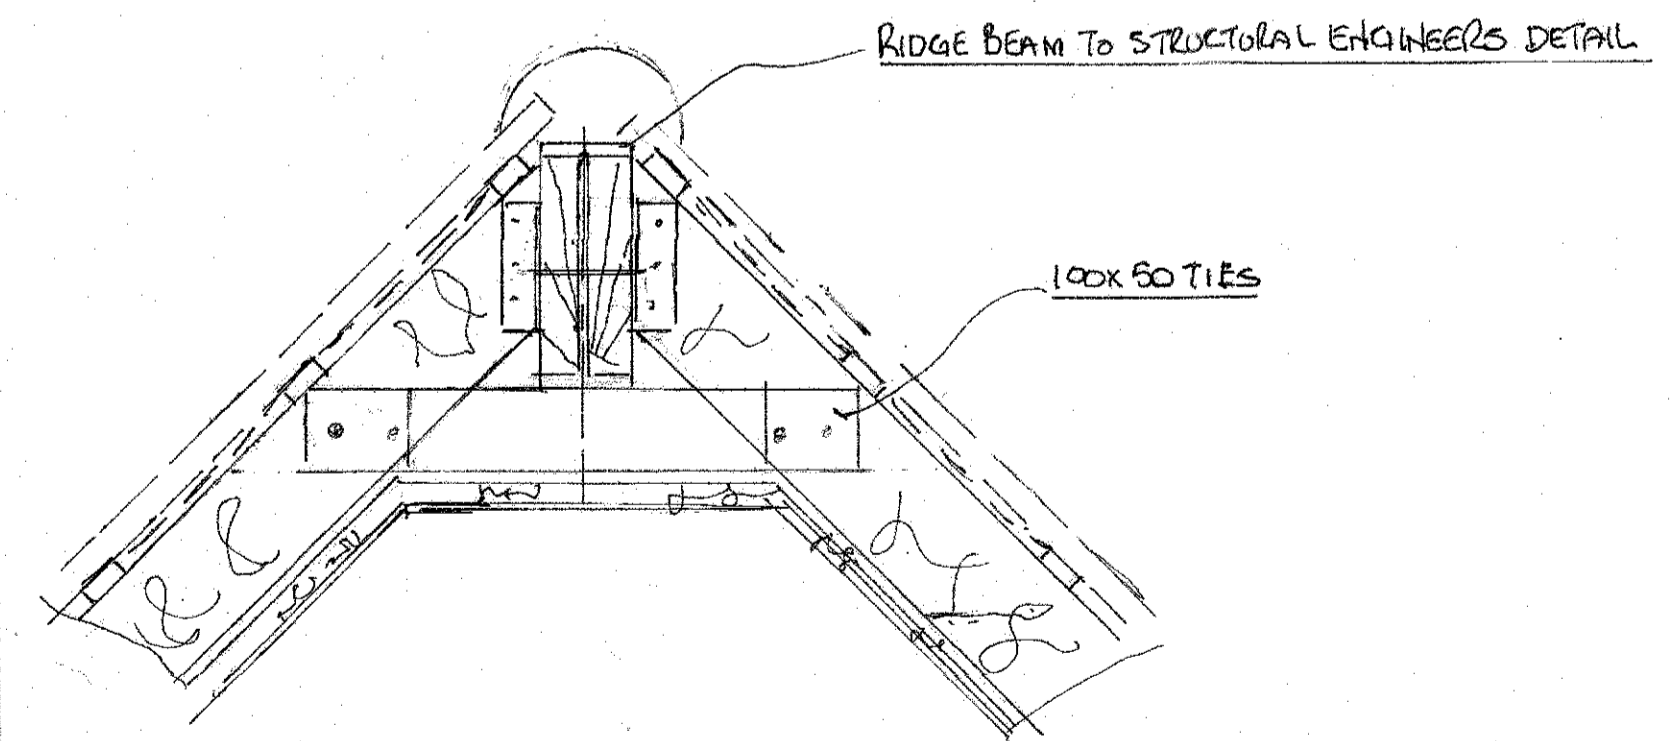

PROPOSED RIDGE DETAIL

PROPOSED GARDEN ROOM
THE BARN
MAIN STREET.
EAKRING
NOTTE. NG22 ODD
RRS080424