


G A P L A N - F I R S T F L O O R

SCALE 1:50

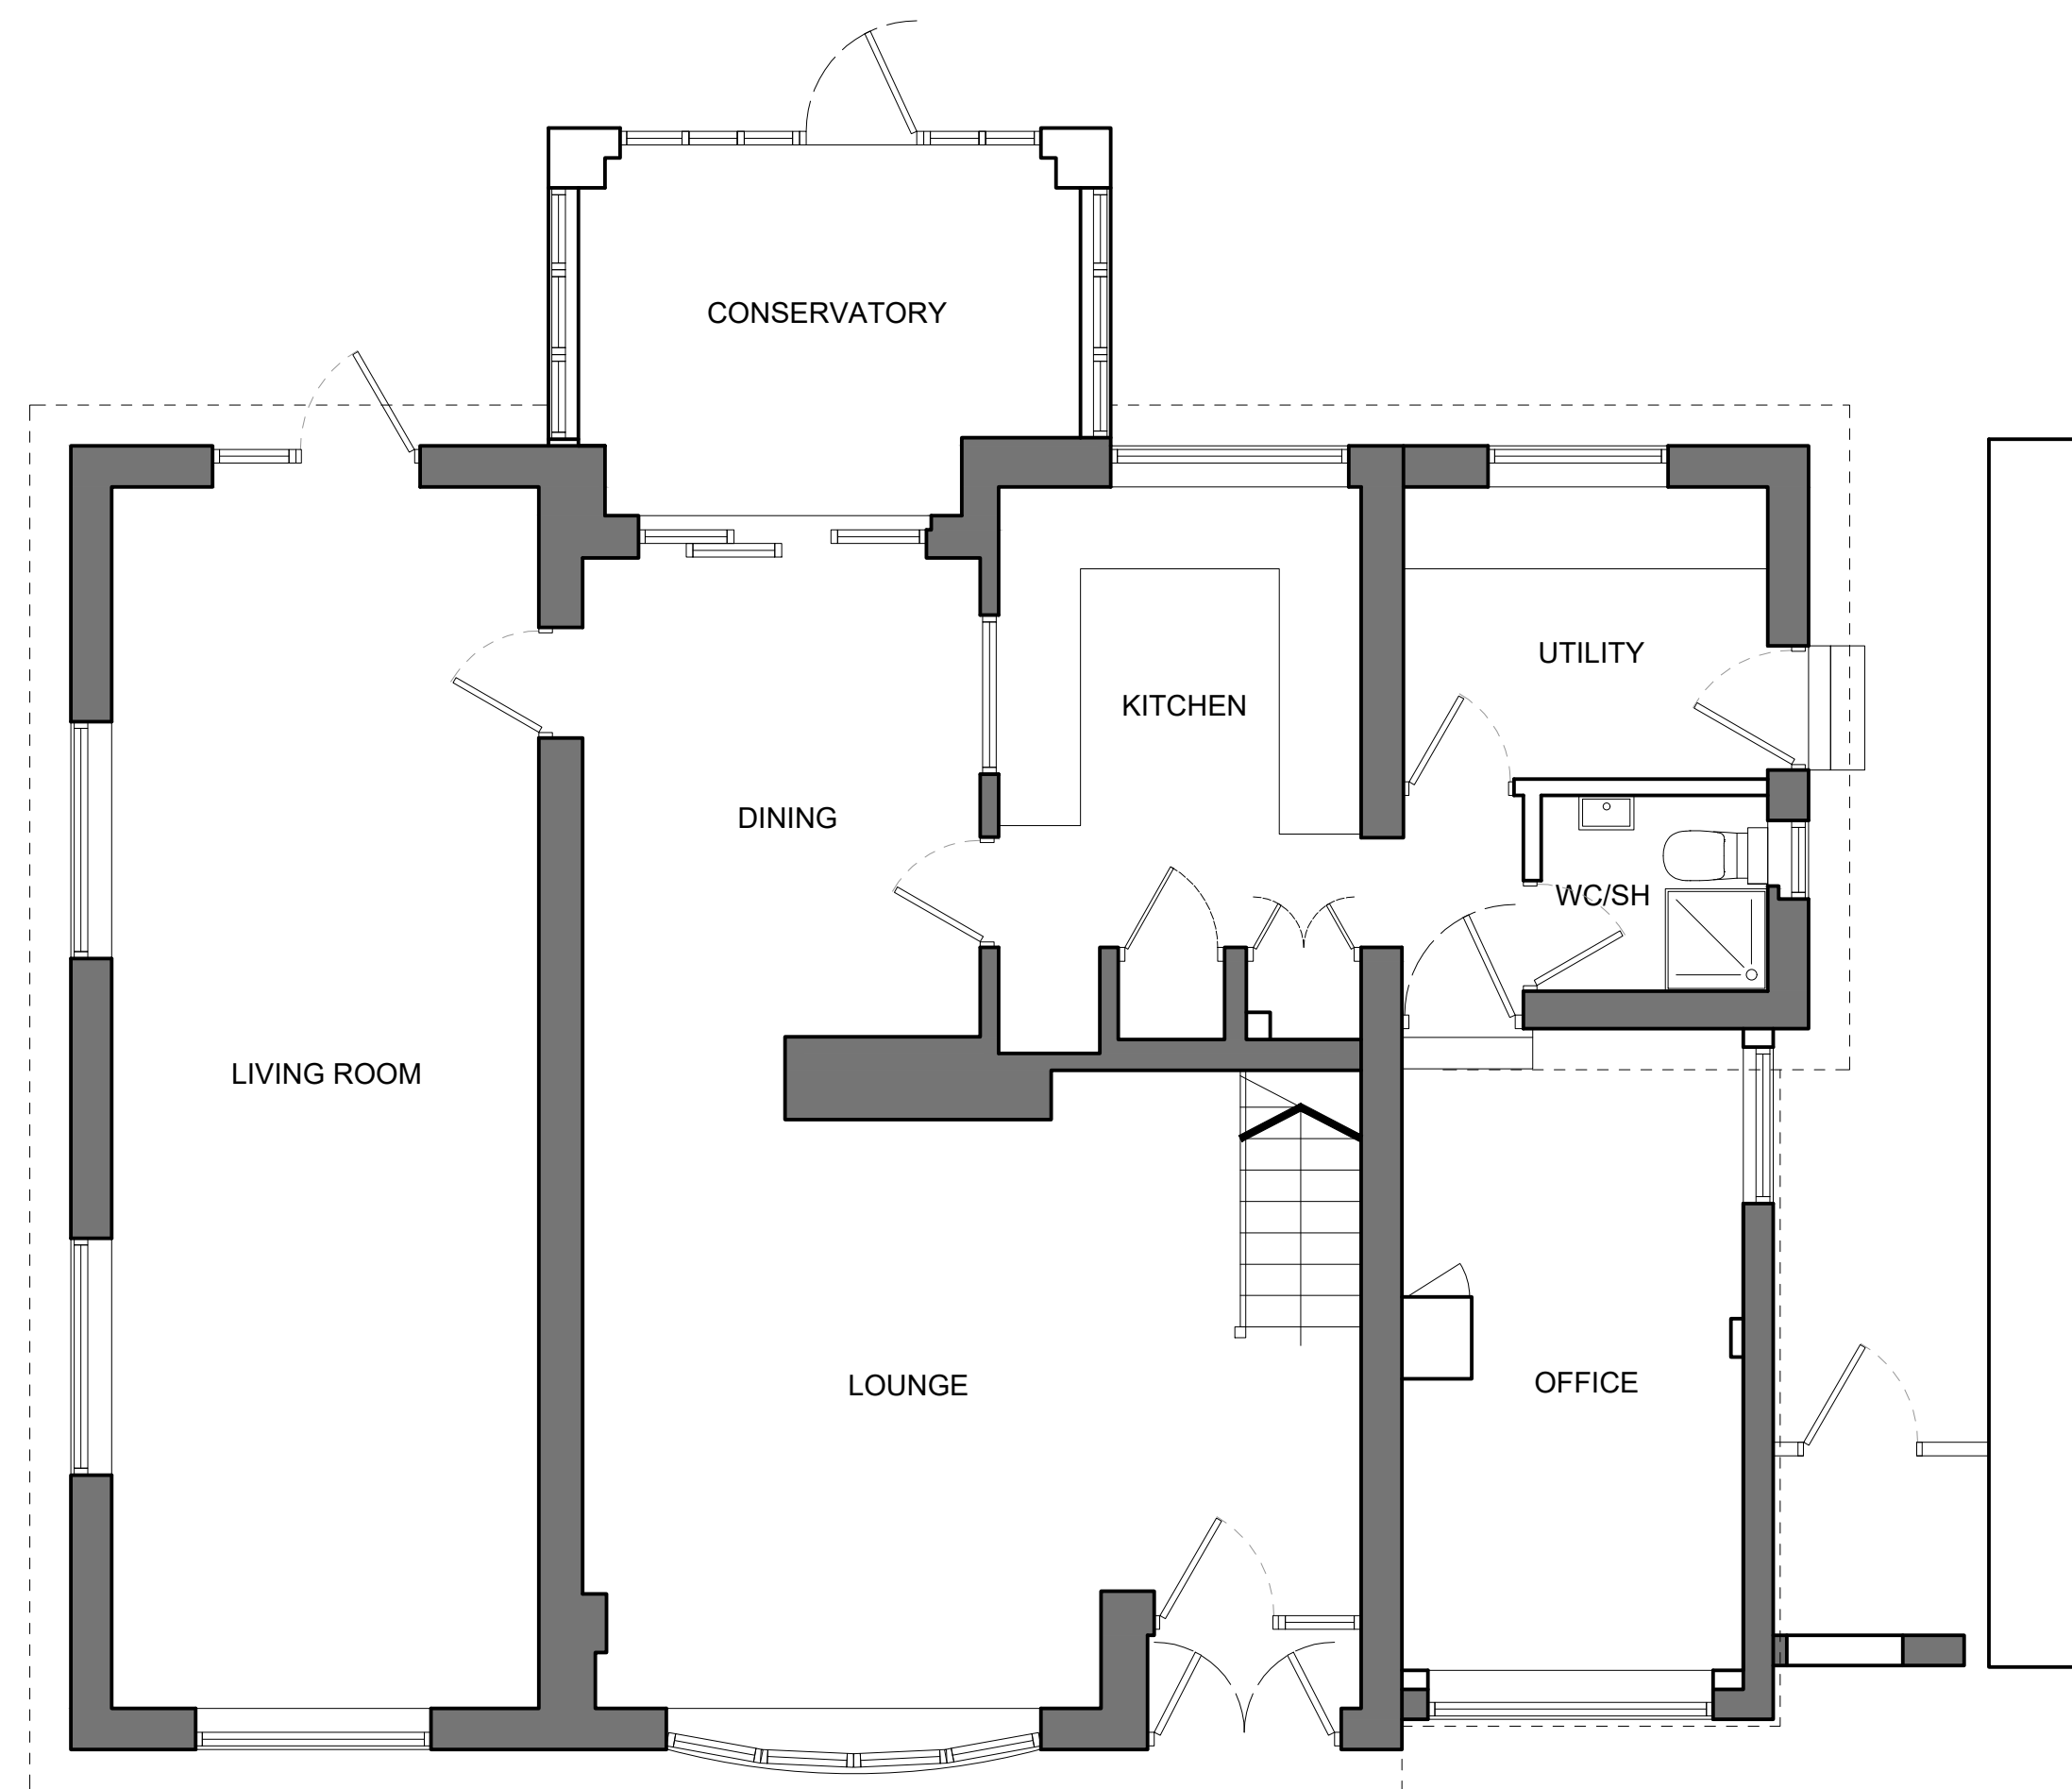

G A P L A N - G R O U N D F L O O R

SCALE 1:50

Rev. Amendment	Date
-	-

JUST ARCHITECTURE
Design & Development to the limits you set. Tel: - 07875 298051

PROJECT	1 SPITALFIELDS BLYTH WORKSHOP SB1 REB	
DRAWING TITLE	GA PLANS EXISTING	
DRAWING No.	659/02/01	REVISION -
SCALE A1 1:50	SCALE A3 1:100	DATE MARCH 2024
EXISTING		