


G A P L A N - F I R S T F L O O R


SCALE 1:50

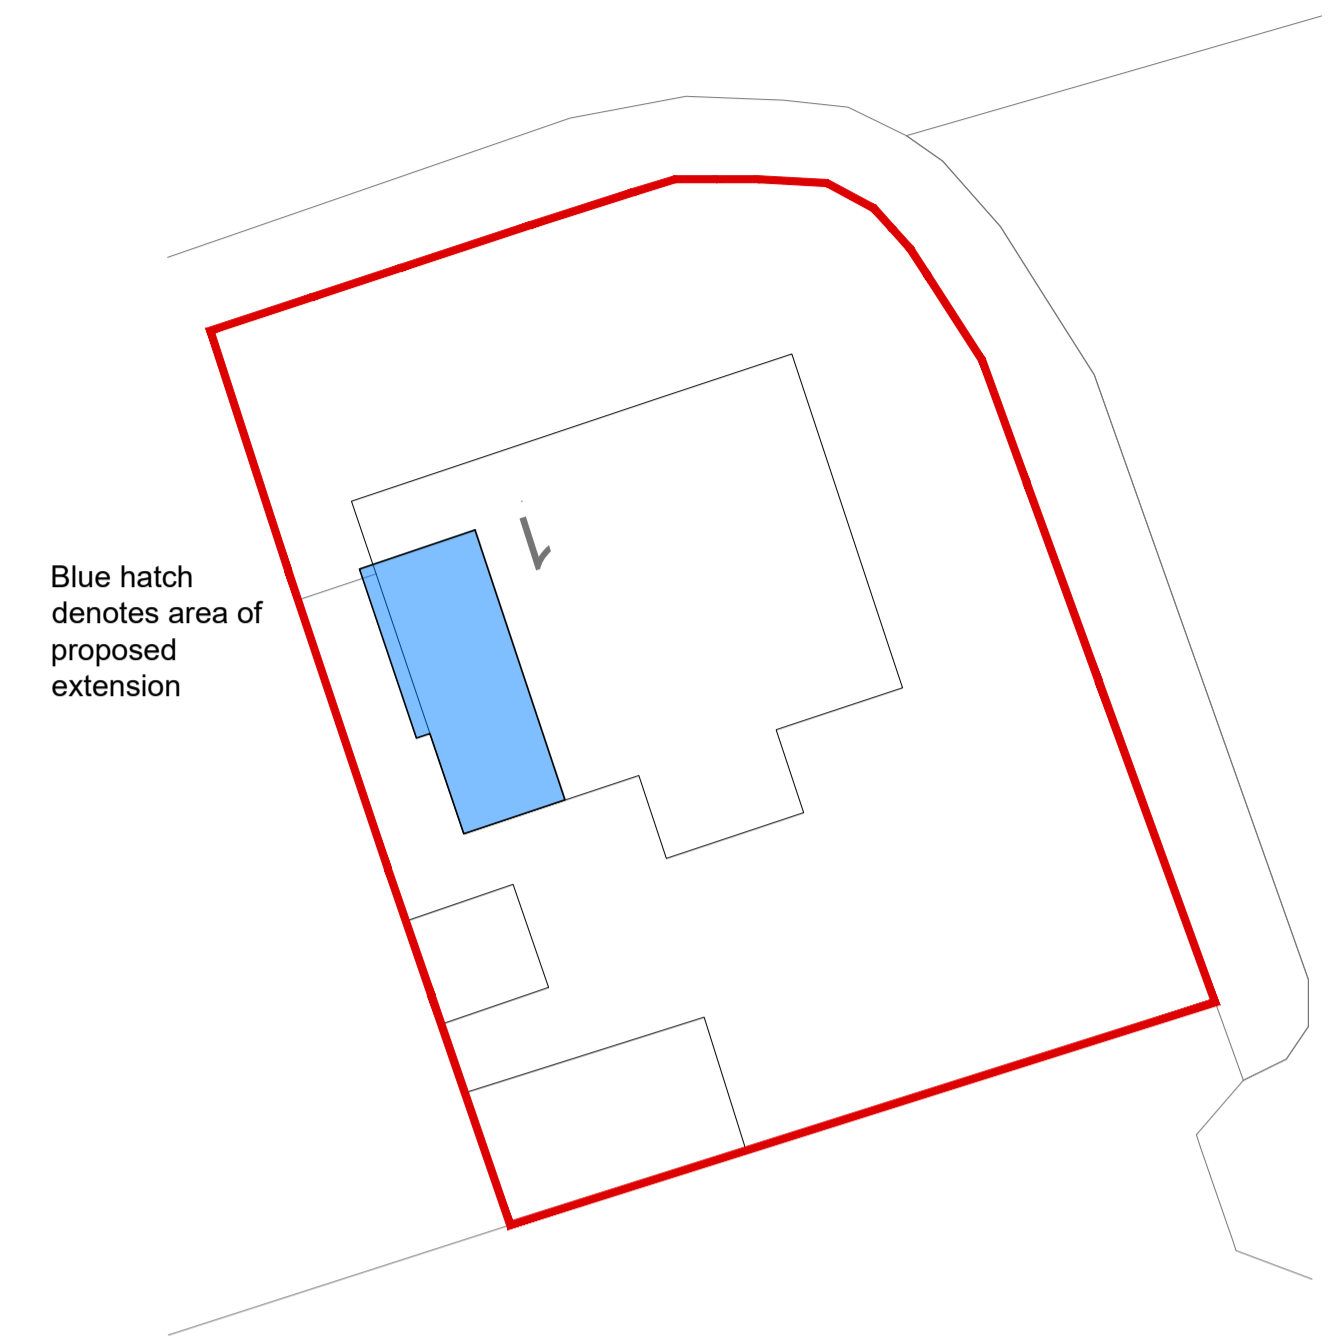

Blue hatch denotes area of proposed extension

B L O C K P L A N

SCALE 1:50

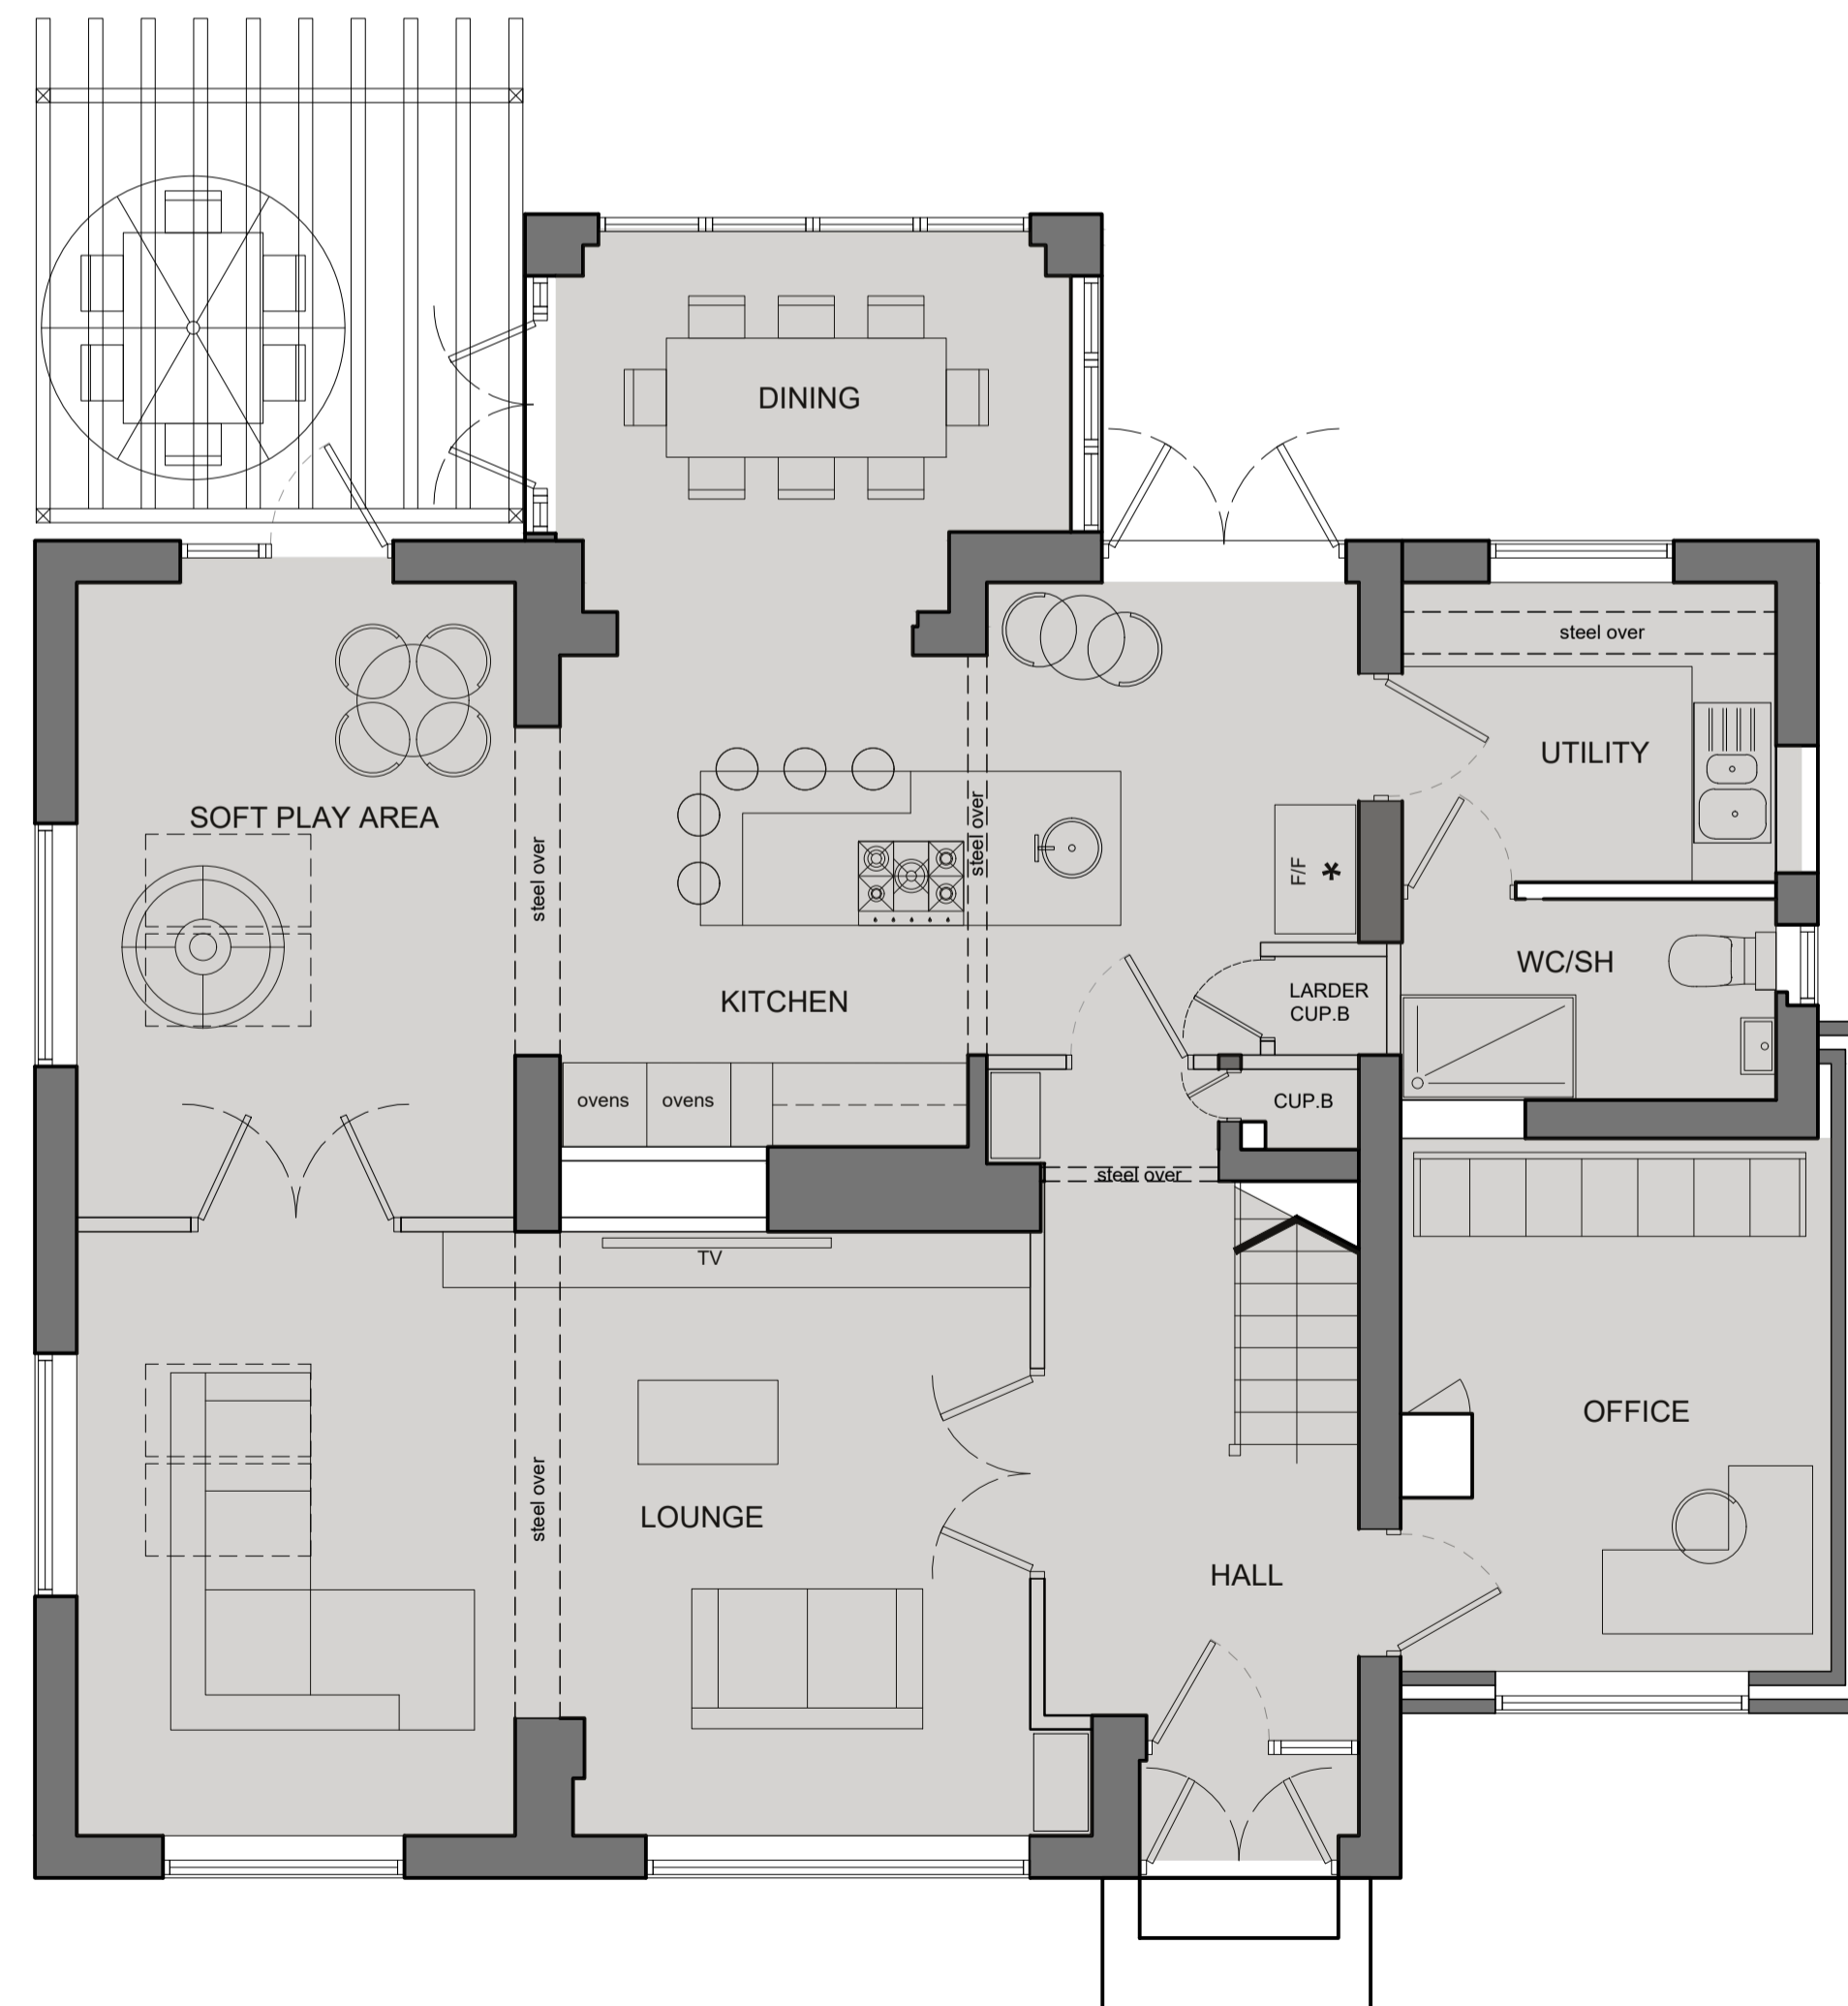

G A P L A N - G R O U N D F L O O R

SCALE 1:50

Rev. Amendment	Date
A Internal spaces reconfigured to client comments	22.03.24
B French doors added to kitchen, island sink added	09.04.24
C Block Plan added, Planning Issue	15.04.24

JUST ARCHITECTURE
Design & Development to the limits you set. Tel: -07875 298051

PROJECT		1 SPITALFIELDS BLYTH WORKSOP S81 9EB
DRAWING TITLE		G A P L A N S P R O P O S E D
DRAWING No.	660/02/10	REVISION C
SCALE A1 1:50	SCALE A3 1:100	DATE MARCH 2024
PLANNING		