



**ELEVATION - NORTH FACING**

SCALE 1:50




**ELEVATION - EAST FACING**

SCALE 1:50



**ELEVATION - SOUTH FACING**

SCALE 1:50

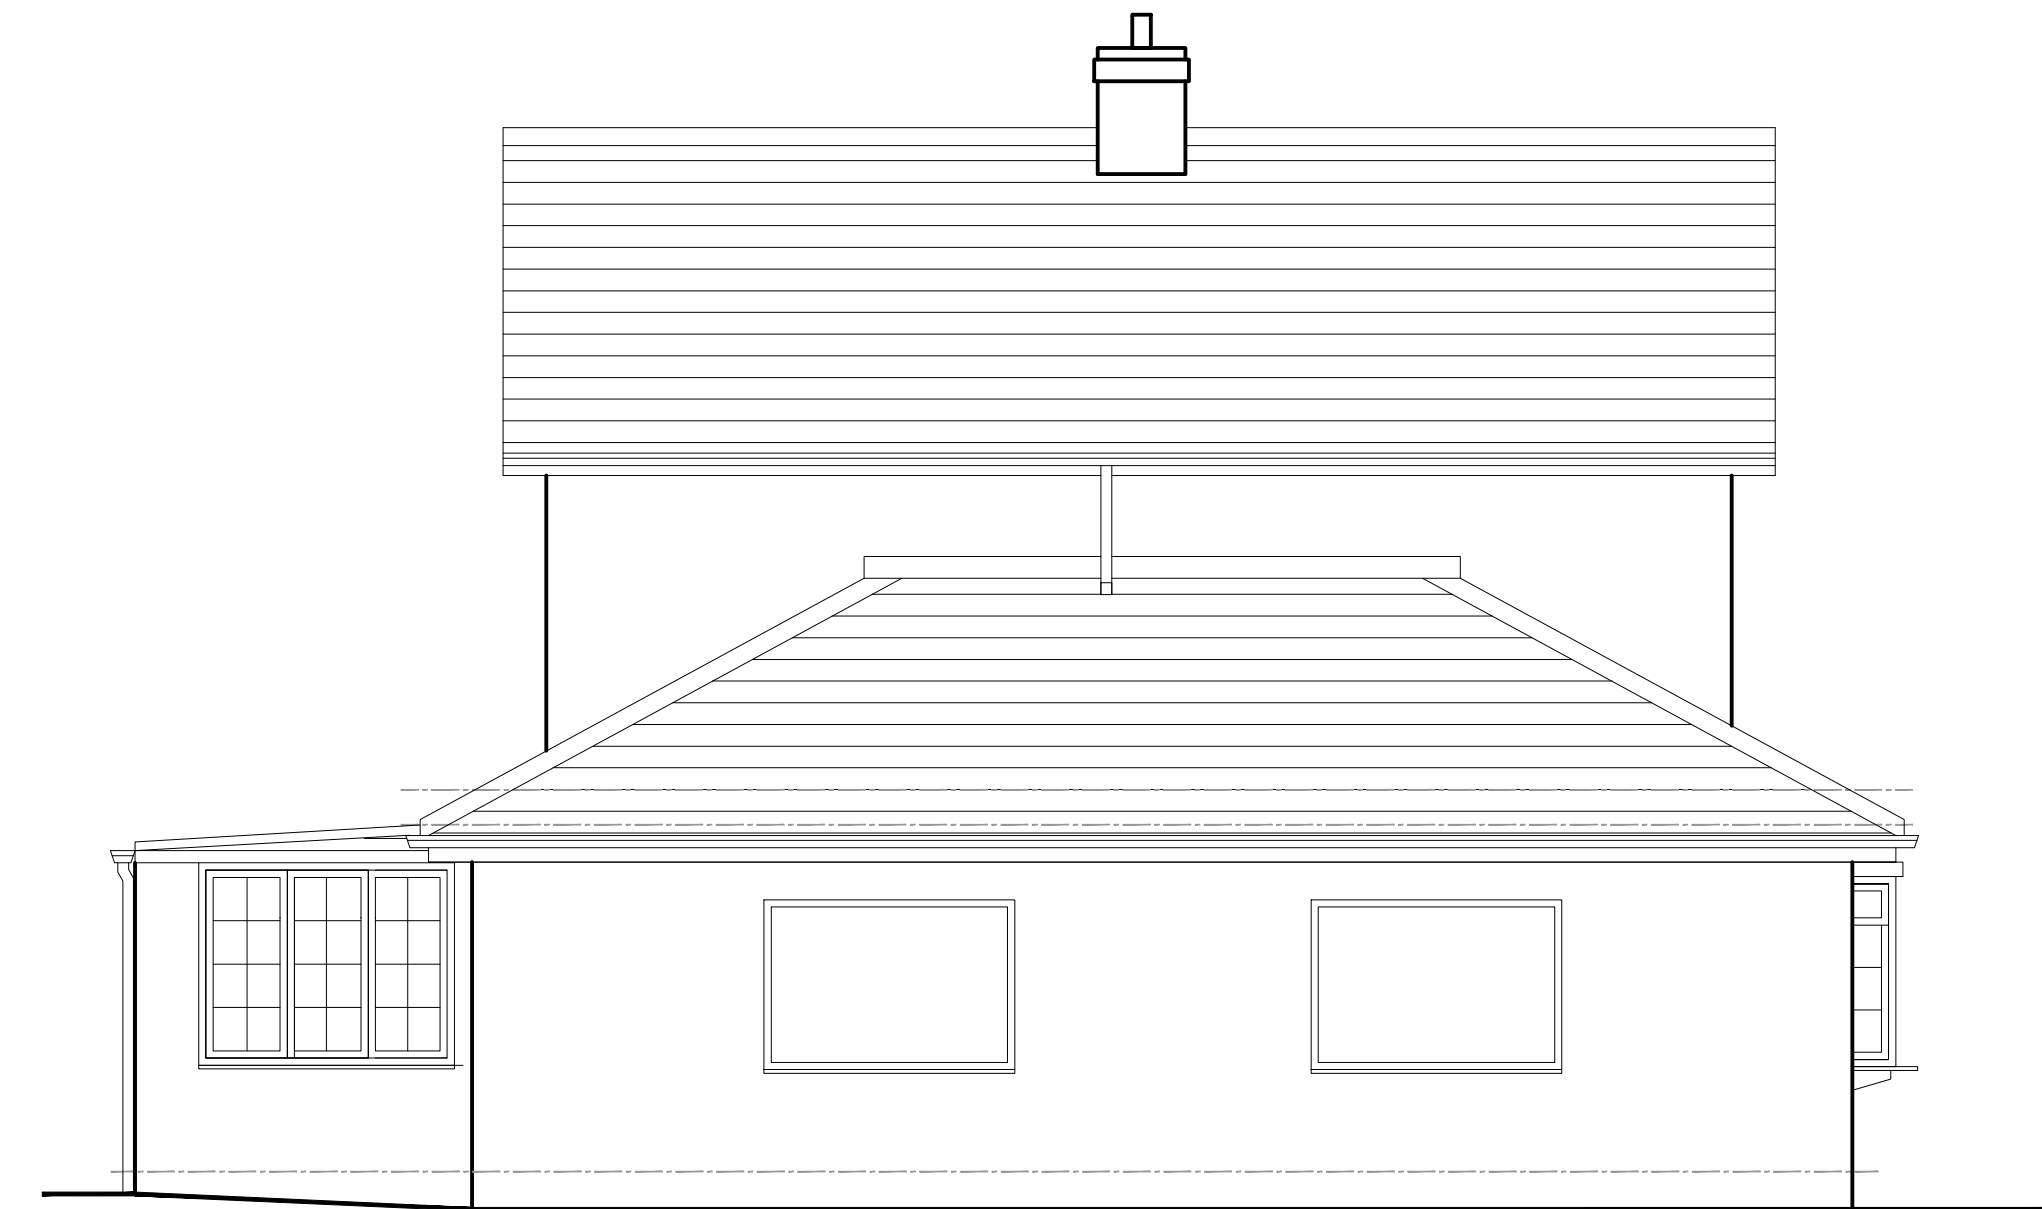

**ELEVATION - WEST FACING**

SCALE 1:50

Rev./Amendment	Date
-	-
<b>JUST   ARCHITECTURE</b> <small>Design &amp; Development to the limits you set. Tel - 07875 298051</small>	
PROJECT 1 SPITALFIELDS BLYTH WORKSOP S81 6EB	
DRAWING TITLE <b>ELEVATIONS EXISTING</b>	
DRAWING No. <b>659/04/01</b>	REVISION -
SCALE A1 1:50	SCALE A3 1:100
DATE MARCH 2024	
<b>EXISTING</b>	