






68 CHAPEL ROAD: PROPOSED OUTLINE PLAN
SCALE: 1:200@A3

LEGEND

-  EXISTING PROPERTY TO BE RETAINED
-  PROPOSED BUILDING WORKS OUTLINE
-  EXISTING STRUCTURE TO BE DEMOLISHED

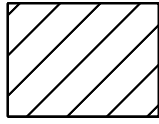

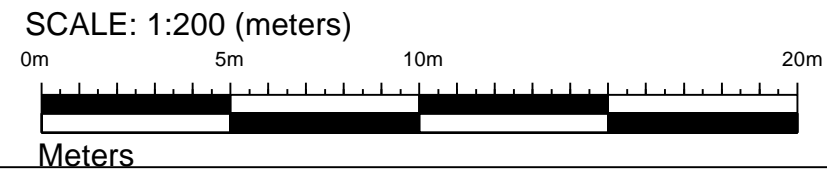REV: 00	DATE: 00.00.0000	DESCRIPTION: PROPOSED OUTLINE PROUCED
PROJECT NAME: HOUSE EXTENSION		
PROJECT NUMBER: 9000_0154		
ADDRESS: 68 CHAPEL ROAD BRIGHTLINGSEA ESSEX CO7 0HD		
DRAWING NAME: PROPOSED OUTLINE PLAN		
PURPOSE: PLANNING APPLICATION		
DRAWING NUMBER: 0154-A-001	REVISION STATUS: 00	
SCALE: AS SHOWN	STATUS: FOR SUBMISSION	
DATE: 10.03.2024	DRAWN: B.ANN	ISSUED: B.ANN
 <p>BEVERLEY ANN DESIGN LTD PLANNING & ARCHITECTURAL DESIGN RESIDENTIAL • COMMERCIAL • INDUSTRIAL</p>		