


68 CHAPEL ROAD: LOCATION PLAN  
SCALE: 1:1250@A3

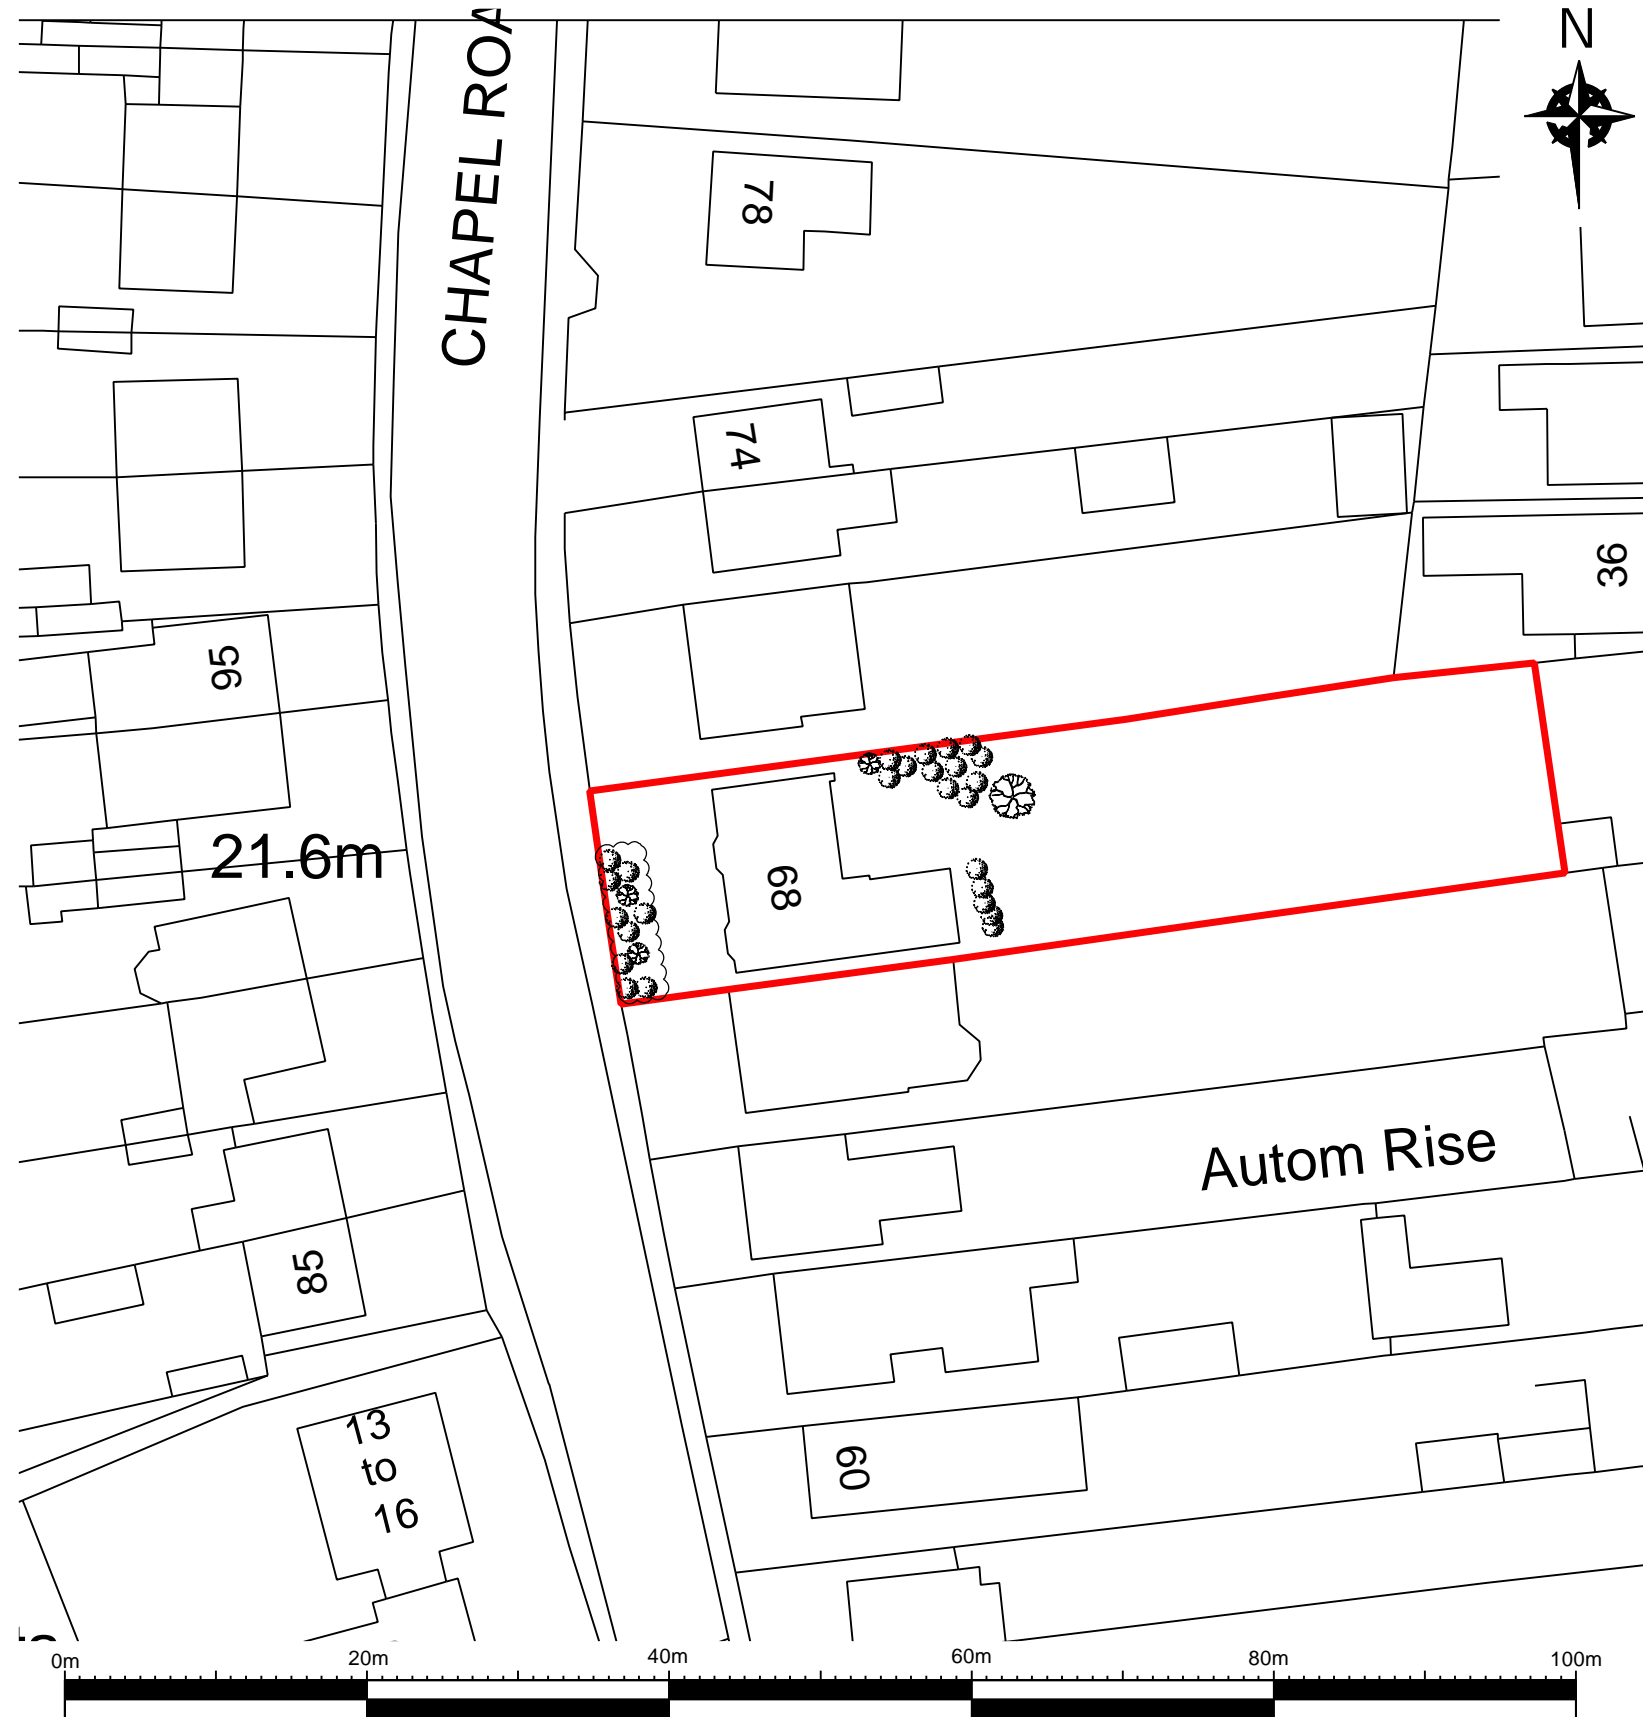

Meters  
68 CHAPEL ROAD: BLOCK PLAN  
SCALE: 1:500@A3

REV:	DATE:	DESCRIPTION:
00	10.03.2024	LOCATION AND BLOCK PLAN PRODUCED
PROJECT NAME: HOUSE EXTENSION		
PROJECT NUMBER: 9000_0154		
ADDRESS: 68 CHAPEL ROAD BRIGHTLINGSEA ESSEX CO7 0HD		
DRAWING NAME: LOCATION & BLOCK PLAN		
PURPOSE: PLANNING APPLICATION		
DRAWING NUMBER: 0154-A-001		REVISION STATUS: 00
SCALE: AS SHOWN		STATUS: FOR SUBMISSION
DATE: 10.03.2024	DRAWN: B.ANN	ISSUED: B.ANN

