




EXISTING NORTH ELEVATION

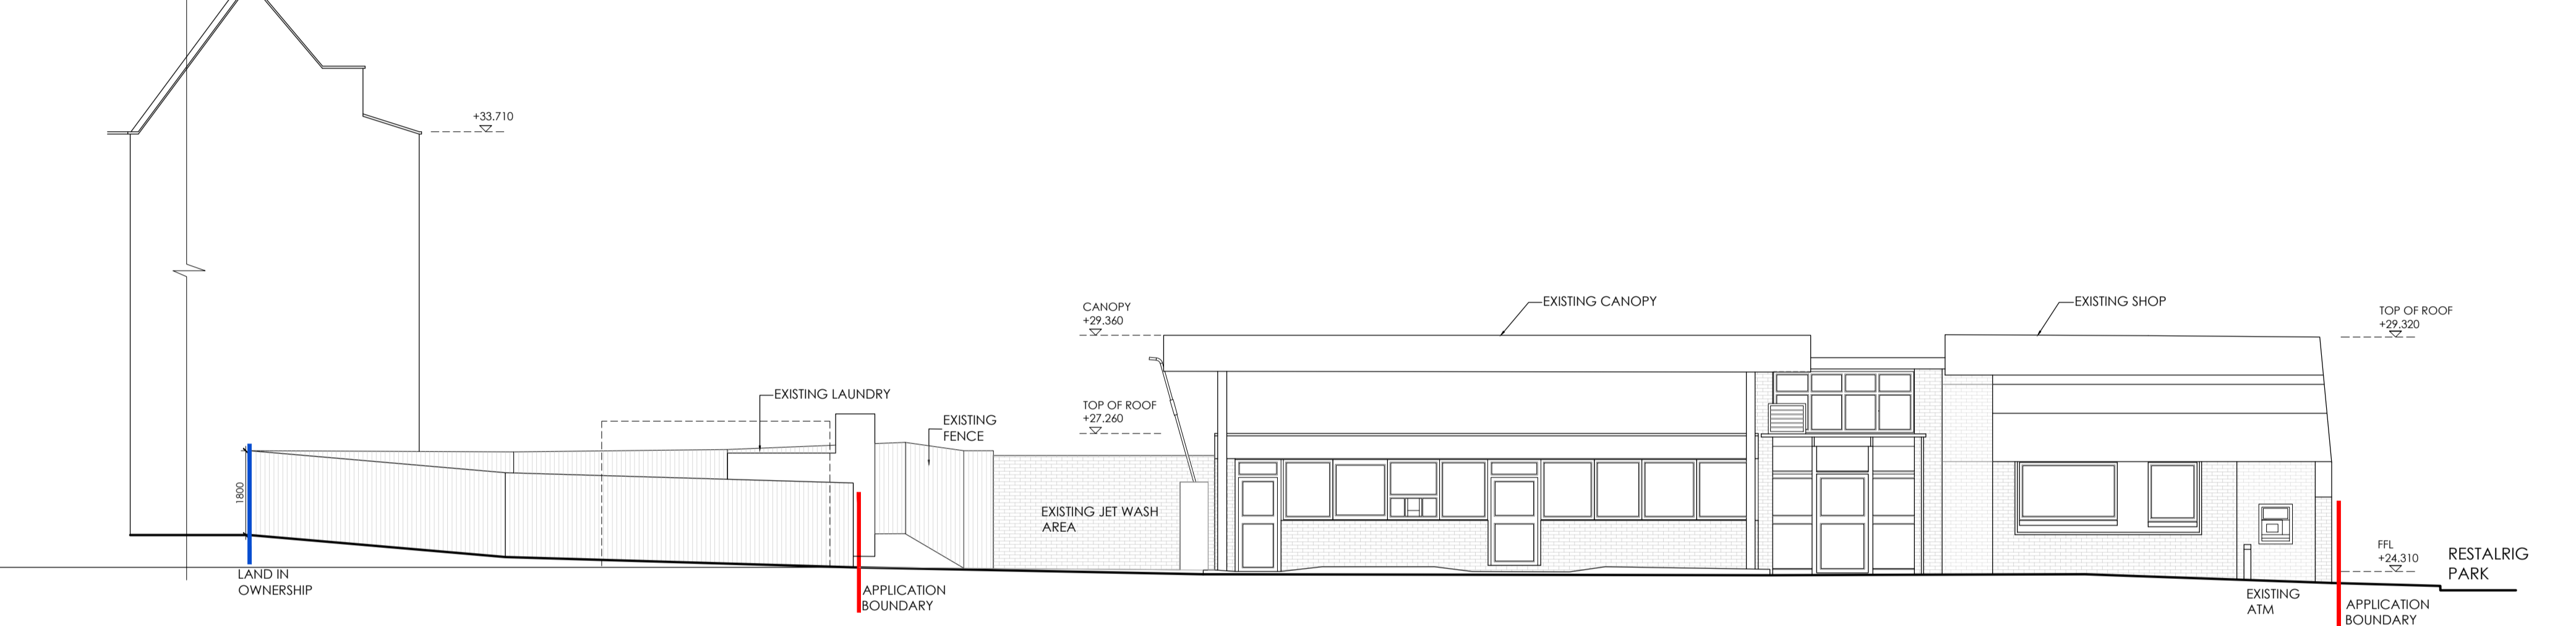

EXISTING EAST ELEVATION

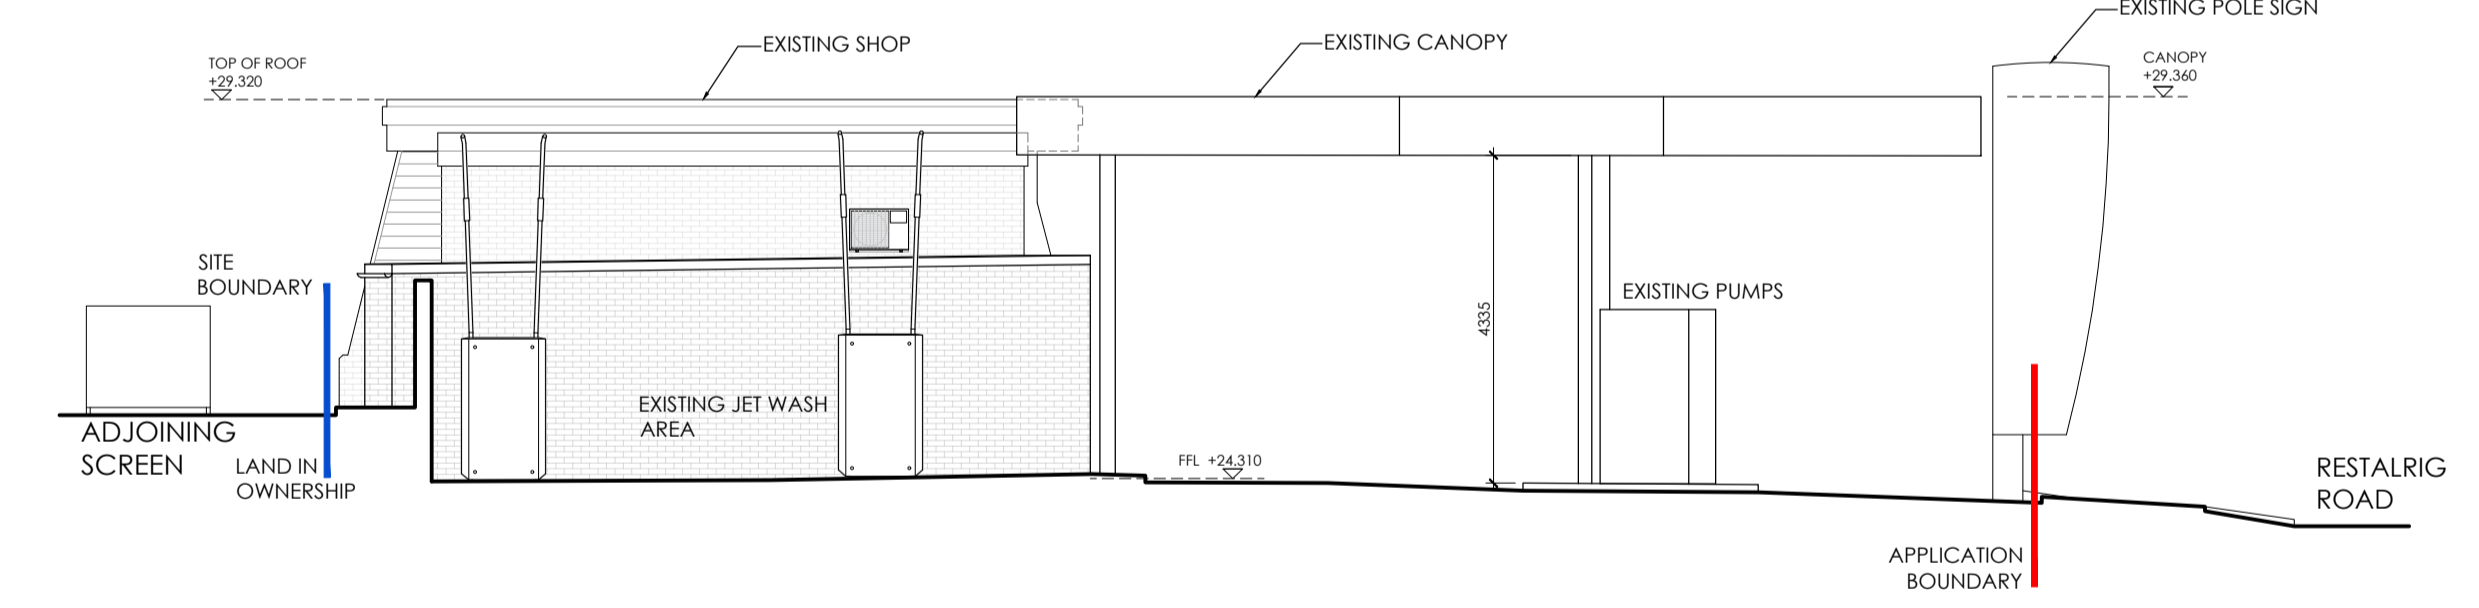


EXISTING SOUTH ELEVATION

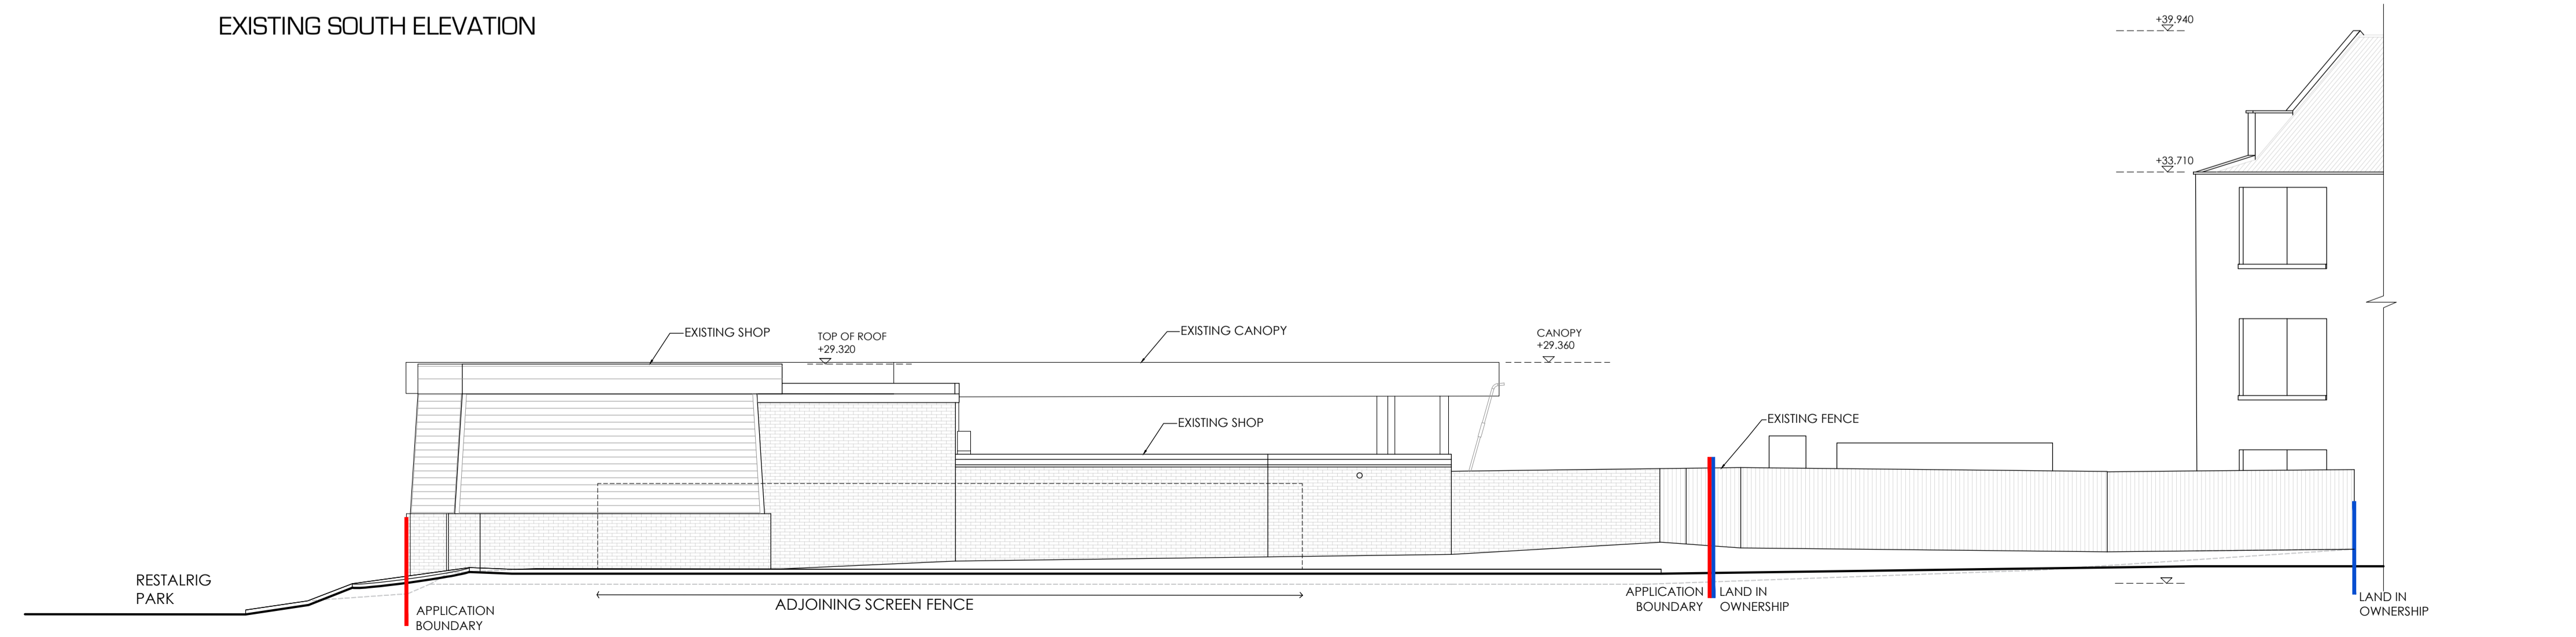

EXISTING WEST ELEVATION

Application Boundary
 Land in Ownership

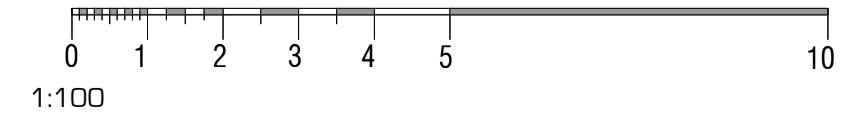

EXISTING SITE ELEVATIONS 1:100@ A3



Castlecroft Business Centre Tom Johnston Road
 Dundee DD4 8XD
 T: 01382 774111 F: 01382 739382
 mail@amcaarchitect.co.uk

Job
 Service Station Refurbishment
 126-128 Restalrig Road
 Edinburgh
 EH7 6LW

Drawing
 Existing Site Elevations

| | |
|----------|------------|
| Date | Scale |
| MAR 2024 | 1:100 @ A1 |
| Job No | Drwg No |
| 3984 | PL_004 |
| Rev | - |

CAD Ref: 3984_RESTALRIG_PL_004_EXISTING SITE ELEVATIONS.dwg