

PROPOSED LOFT CONVERSION
 41 BARCLAY ROAD
 BEARWOOD B67 5JY
 for


Revisions

DRG NO 041/LDC/02

SCALE 1:50 (A3 sheet)

JAN 20 21

adjoining property

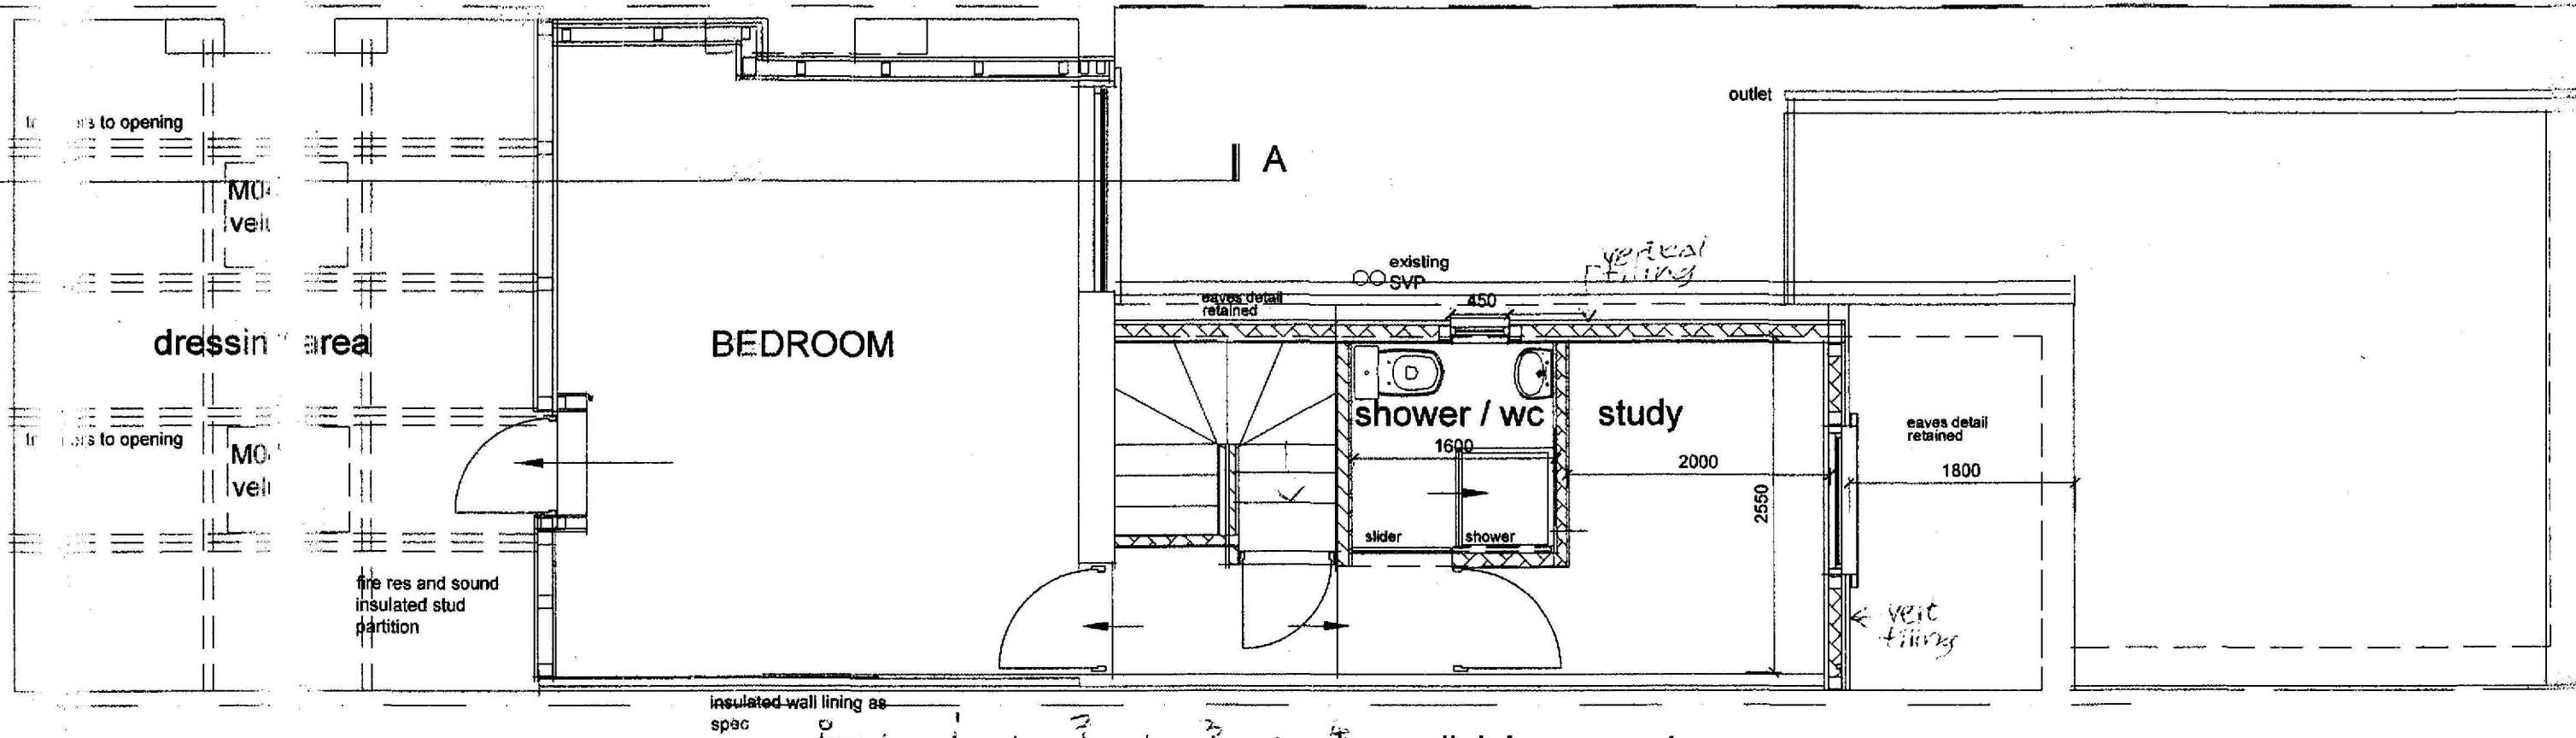

LOFT PLAN AS PROPOSED

adjoining property