


PROPOSED LOFT CONVERSION
 41 BARCLAY ROAD
 BEARWOOD B67 5JY
 [REDACTED]
 Date MARCH 2024
 DRG NO 041/14/ LE
 SCALE 1 50

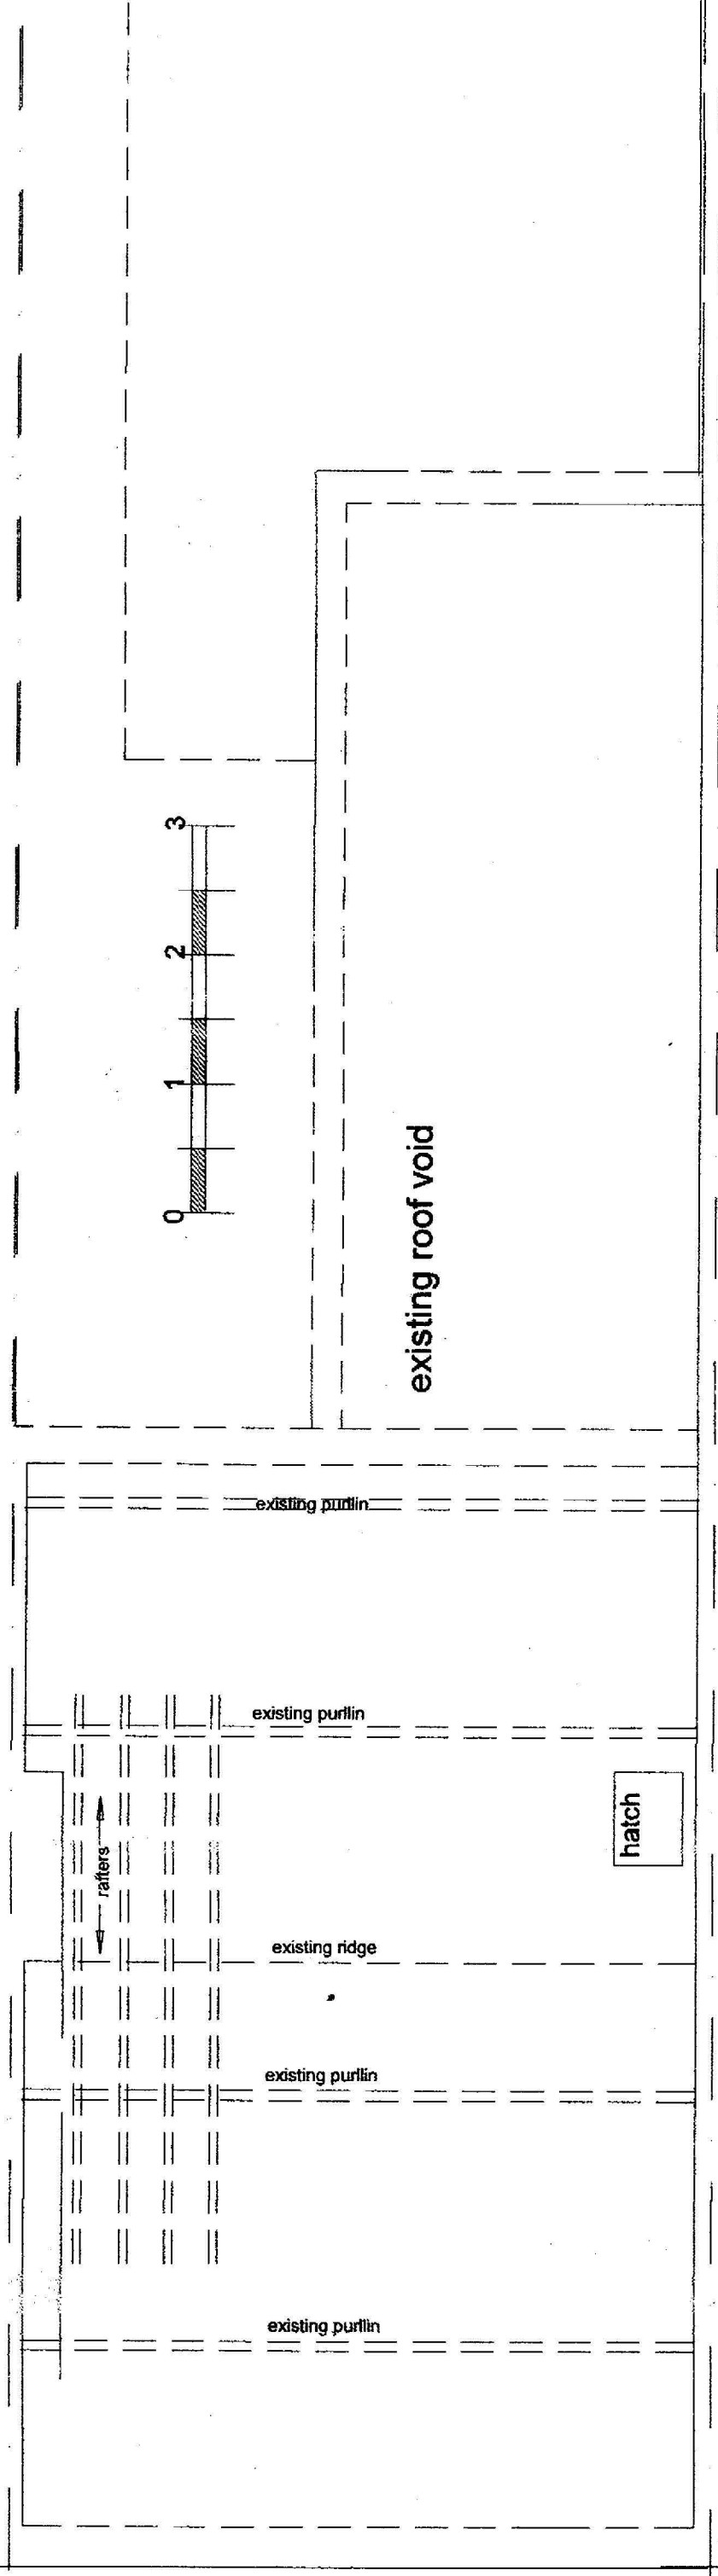

LOFT PLAN AS EXISTING