


1 DUDLEY ROAD

ROWLEY REGIS. B65 8JH

IDAFA


ARCHITECTS

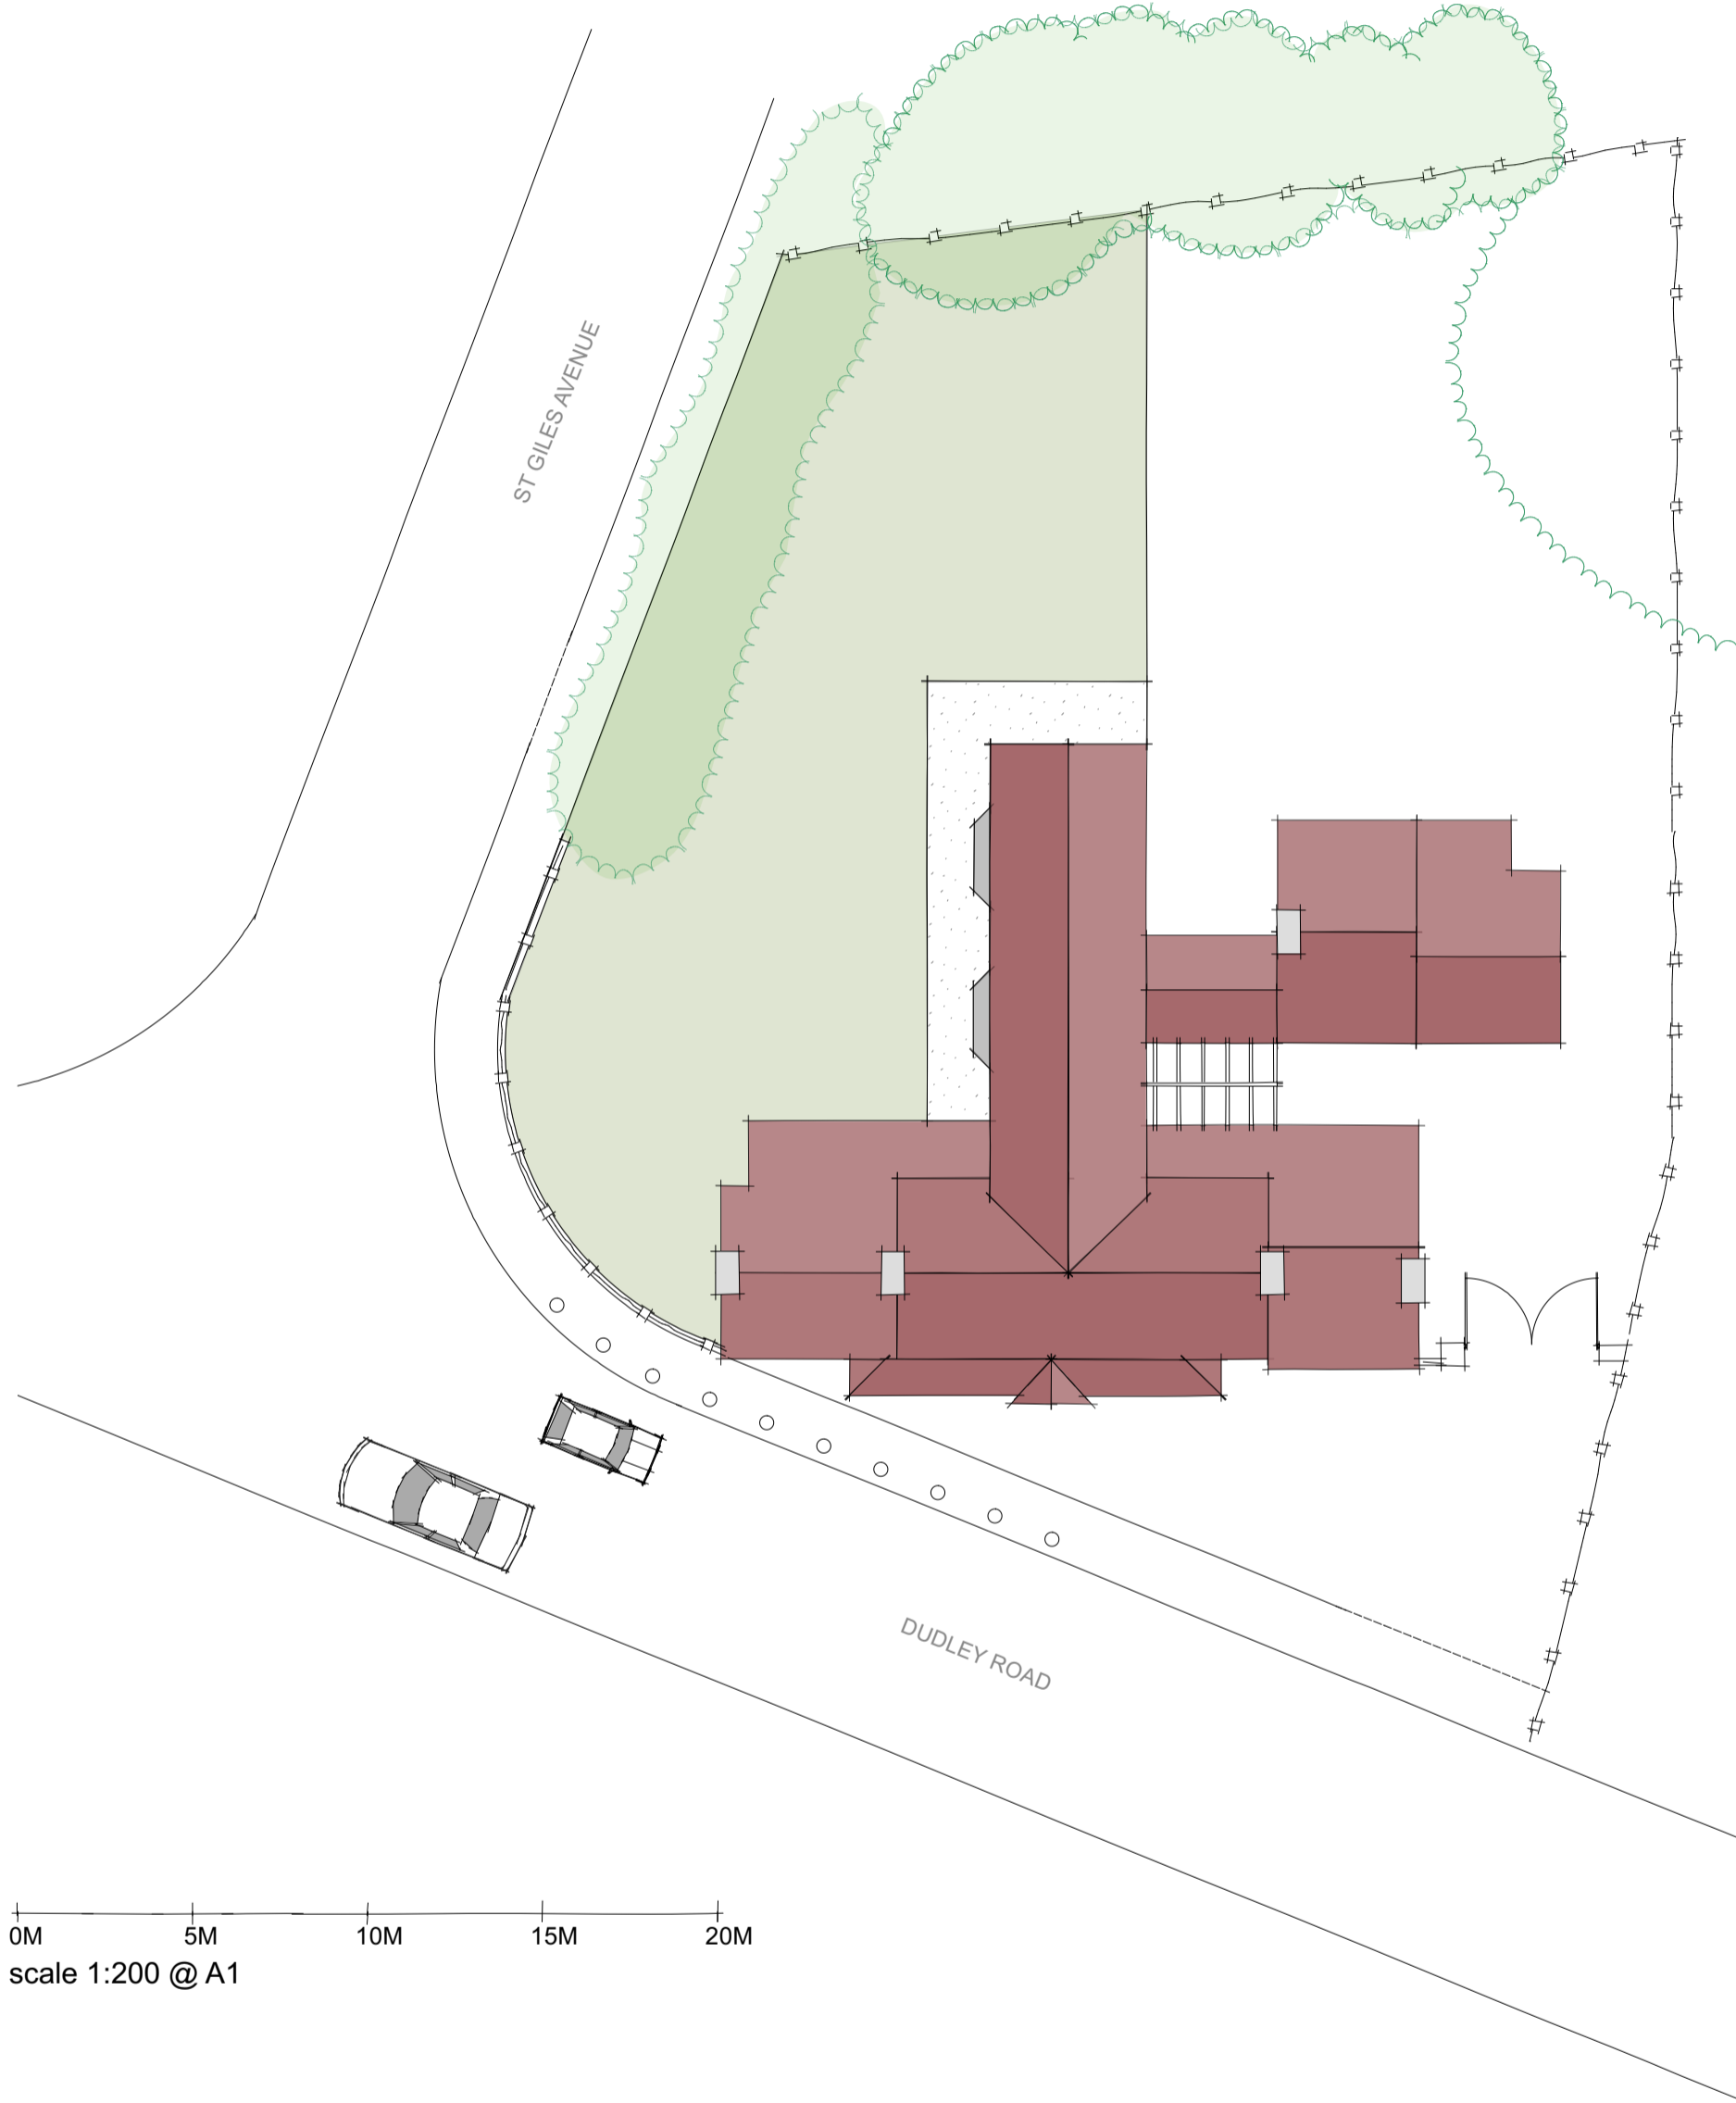


BLOCK PLAN AS EXISTING
Scale 1:200 @ A1



BLOCK PLAN AS PROPOSED
Scale 1:200 @ A1

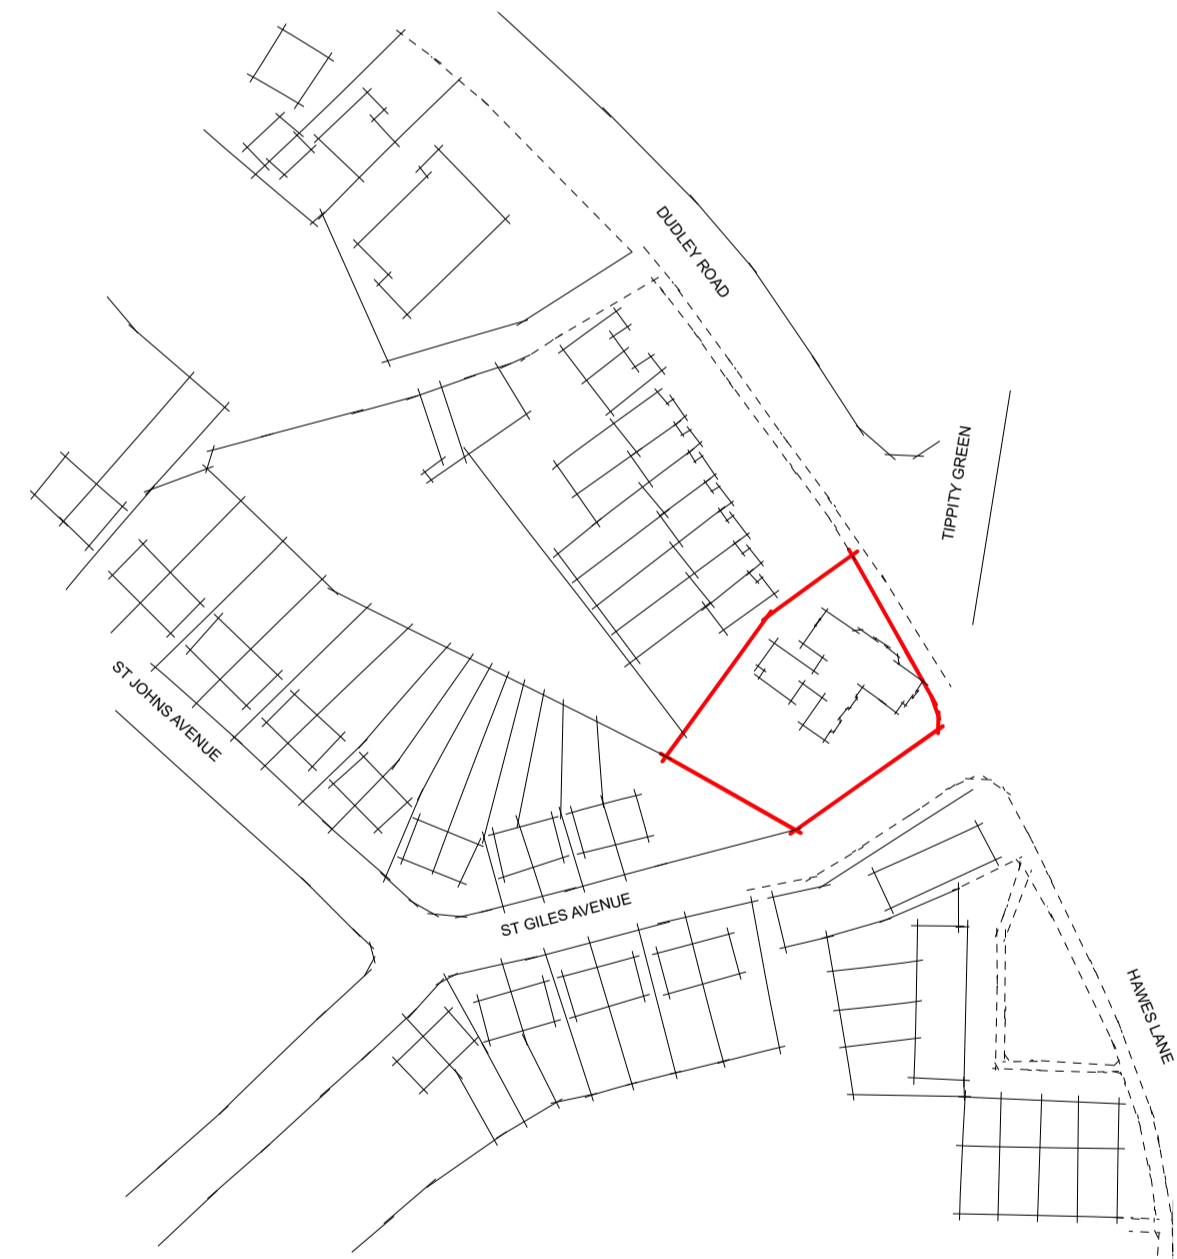

LOCATION PLAN
Scale 1:1250 @ A1

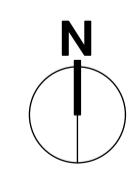

NOTE:
the client is advised of their duty under the party wall act 1996 to serve notice upon their neighbours minimum 2 months prior to any construction work on site.
the Architect is the "author and owner" such that the architect retains all rights, including copyrights, to these documents