



# Photographs of Site



● = Application Site

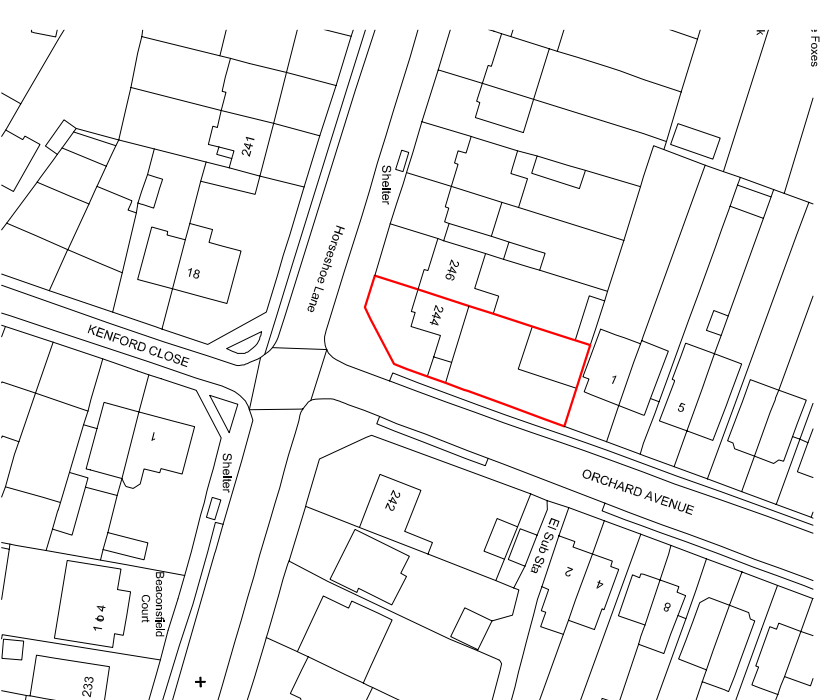


**Existing Site Location Plan**  
Scale 1:1250

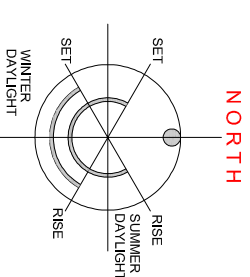

**Notes**  
Report any discrepancies  
Copyright owned by Andreas Charalambous Ribba  
For planning purposes only

**Andreas Charalambous Ribba**  
CHARTERED ARCHITECT  
22 Woodside Buckhurst Hill IG9 5DR  
m: 078687 15430 e-mail: andreasr73@me.com

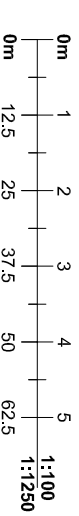

Rev.	Date	Drawing Status

<b>Project</b> 244 Horseshoe Lane Watford WD25 7JQ	<b>Project Description</b> Proposed Works	<b>Drawing Name</b> Existing Photographs + Site Location Plan	<b>Date</b> 07.03.24	<b>Scale</b> 1:1250 @ A3	<b>Dwg. No.</b> Hor24/P/01	<b>Rev.</b>
--	--	---	-------------------------	--------------------------------	-------------------------------	-------------