


DO NOT SCALE, SCHEMATIC DRAWING. FULL MEASURED SURVEY REQUIRED

DRAWING AND DESIGN REMAIN COPYRIGHT © OF THE AUTHOR, ACTION WILL BE TAKEN AGAINST UNAUTHORISED USE

KEY | NOTES

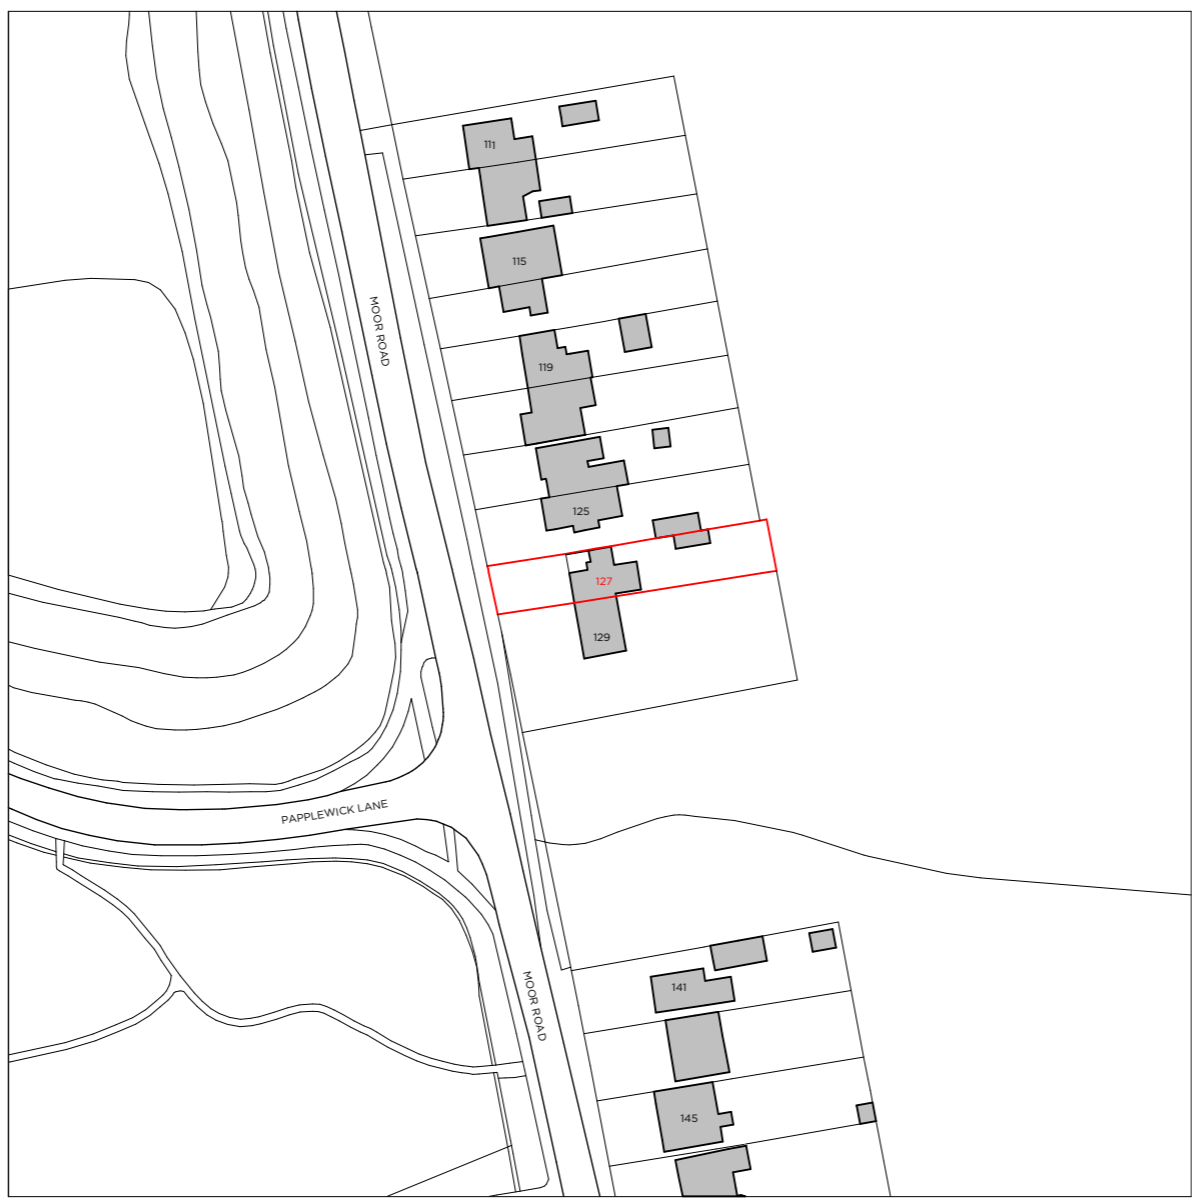

Rev	Date	Amendments	Check
A	2024.04.04	FOR PLANNING	

**GPW // ARCHITECTS**

PERA BUSINESS PARK, NOTTINGHAM ROAD, MELTON MOWBRAY, LE13 OPB  
E: INFO@GPWARCHITECTS.CO.UK  
T: 01664 669 663

Drawing Title  
**LOCATION PLAN**

Job Title  
**127 MOOR ROAD, PAPPLEWICK,  
NOTTINGHAM, NG15 8EN**

Scale  
**1 : 1250 @A3**

Drawing No.  
**PL000**

**1** **LOCATION PLAN**  
Scale 1 : 1250

