




Front

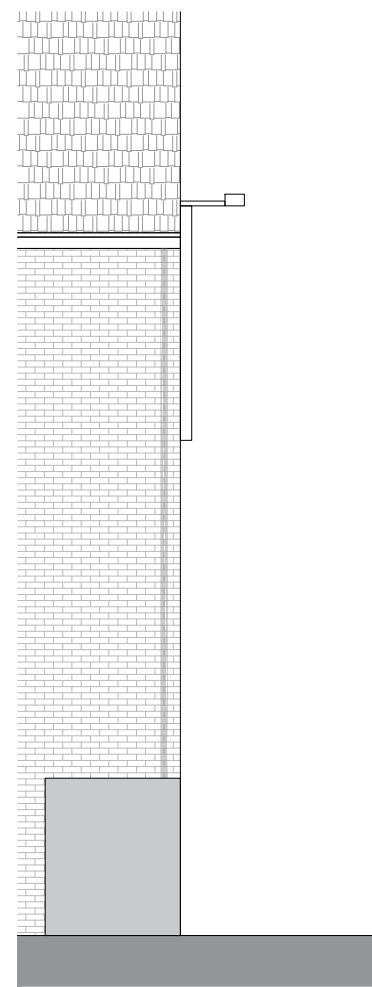

Side Existing

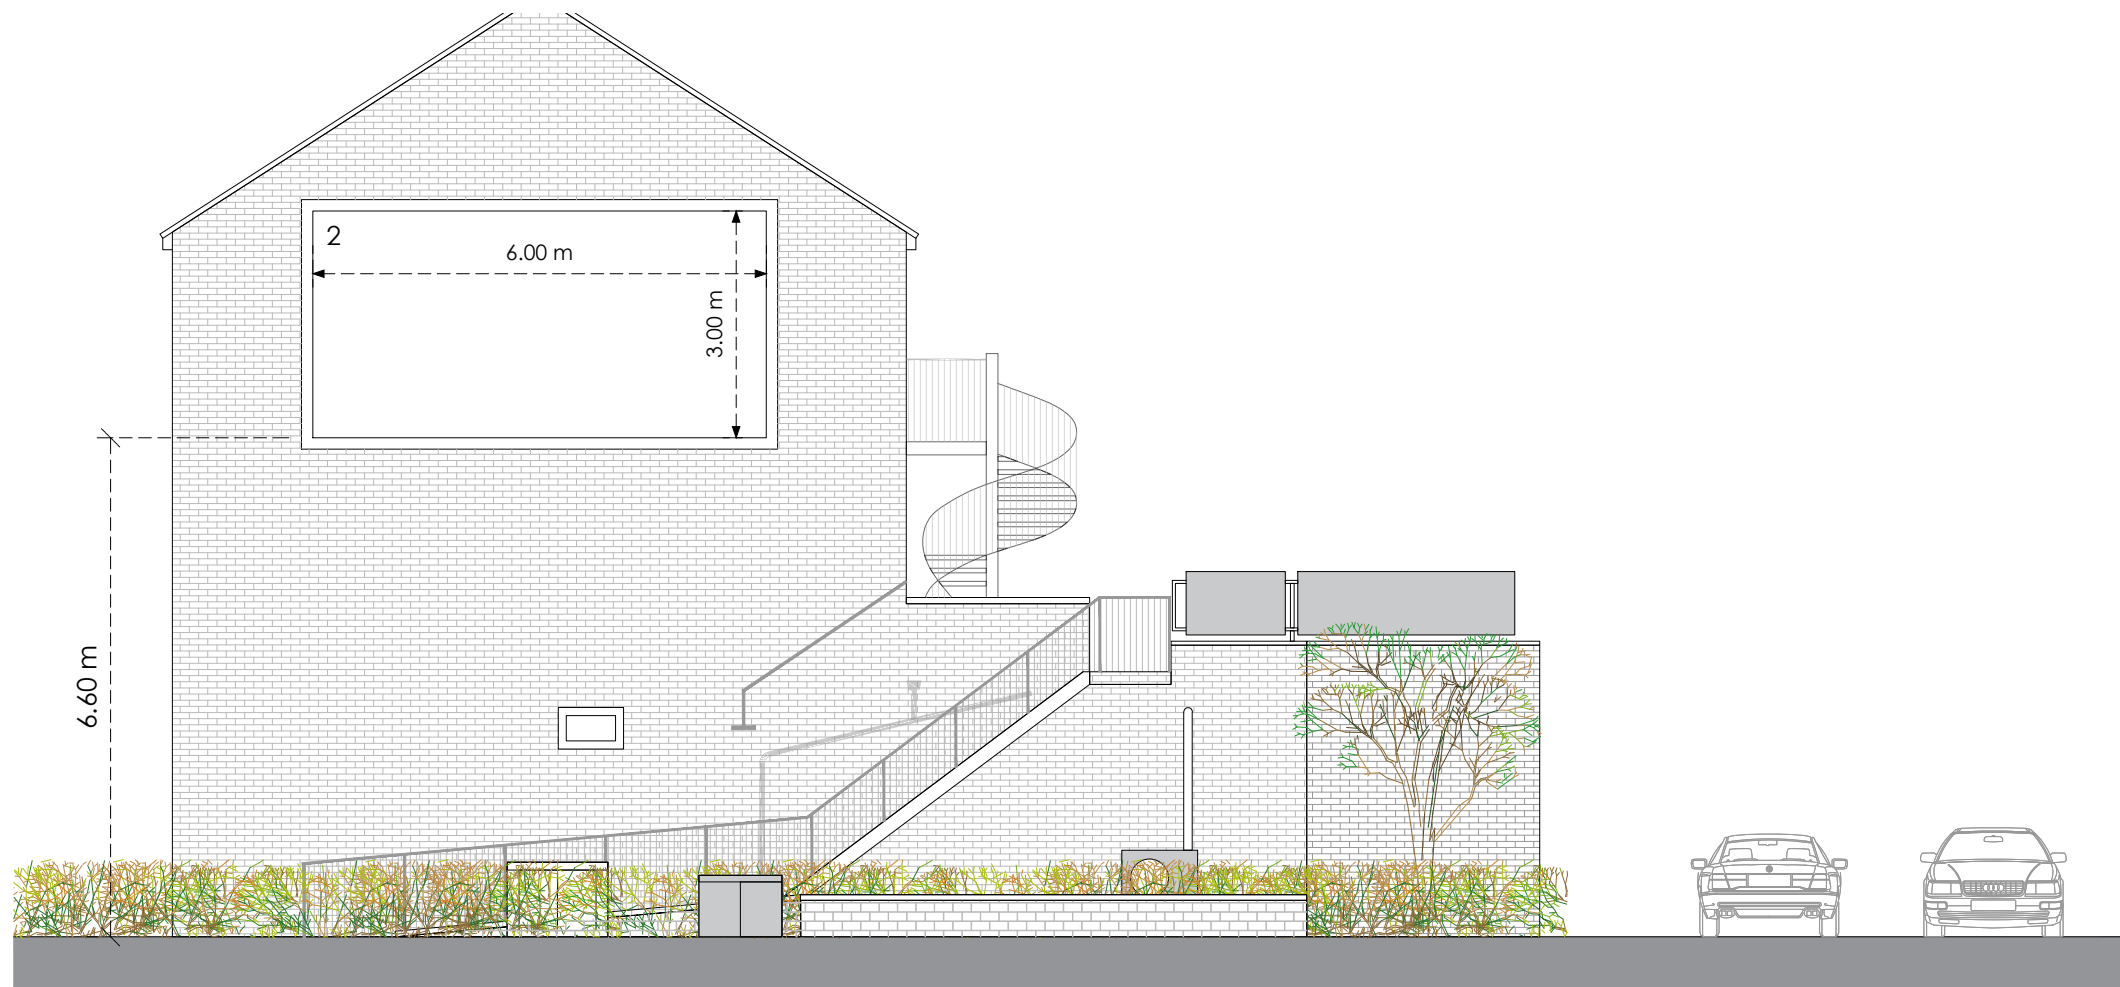

Front

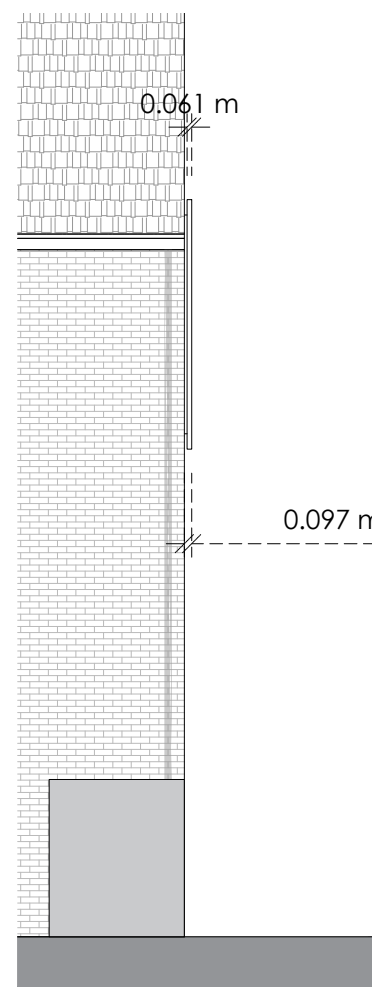

Side Proposed

0 4m 8m

**Title**  
Existing and Proposed Elevations

**Address**  
Goeland House, 178 St Albans Road,  
Arnold, NG5 6GW

**Client**

**Job No.** 22948 **Issued** 19/03/24

**Scale**  
1:100 @ A3

- Key**
1. Existing Illuminated Advertising Board
  2. Proposed Digital Display

All information is to be checked on site for accuracy and fit. Only drawings with WD status with the most recent revision are to be used for construction.