




102-000

NORTH




WEST

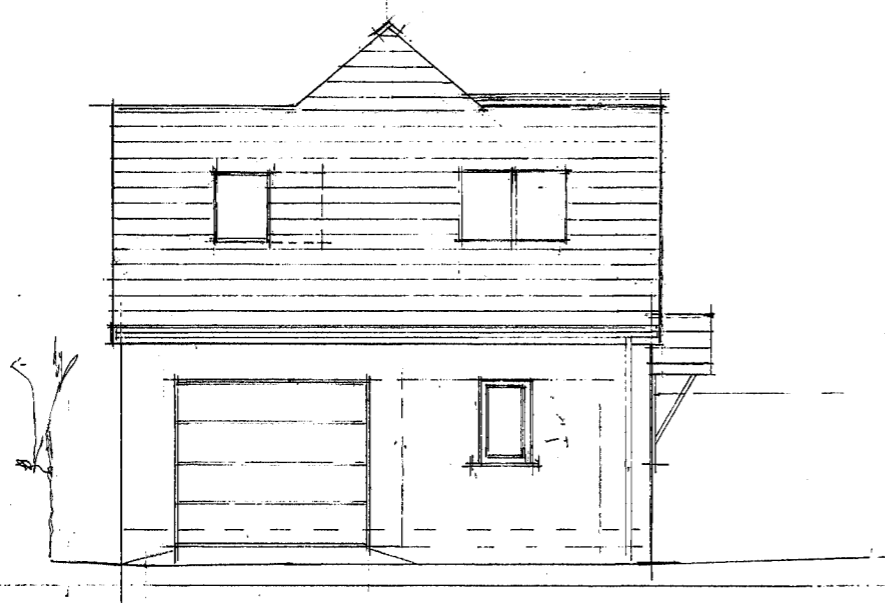


102-000

EAST

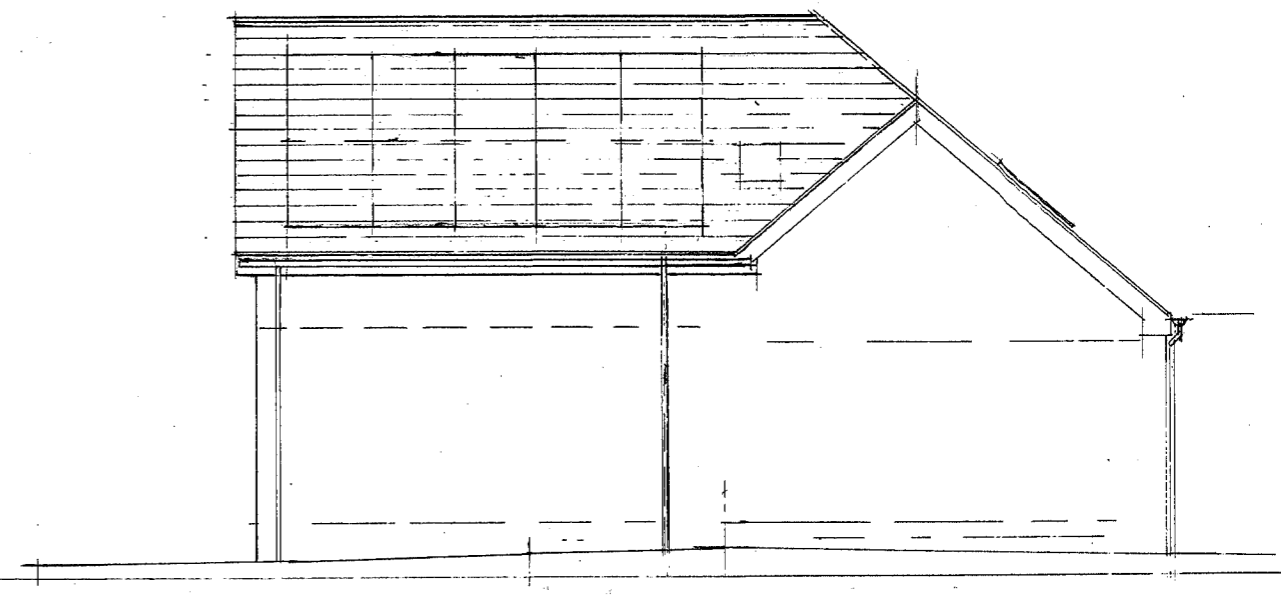

SOUTH

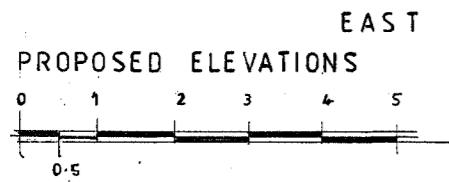

<p>Simon J Ellis & Co. Architectural Planning & Building Management Consultants</p> <p>Tel: 01579 343756 Mobile: 07774 849885 mail@simonjellis.co.uk</p> <p>Woodhill Manor Barns, Liskeard, Cornwall. PL14 6RD.</p> <p>Principal: Simon J. Ellis</p>	<p>Job Title: ALTERATION, CONVERSION & EXTENSION TO FORM A DWELLING, ON LAND ADJ. TO MINEFIELD COTTAGES, MENHENIOT</p>	
	<p>Date: FEB 2024</p>	<p>Scale: 1:100 at A3</p>
<p>Drawing No: 1141/04</p>	<p>Do not scale for construction purposes.</p> <p>© Copyright</p>	