




NOTES: This drawing is copyright to Shane Harman Ltd TA Inhaus Designs and may not be altered, traced, copied, photographed or used for any purpose other than that for which it is issued without written consent from Shane Harman Ltd TA Inhaus Designs. This drawing is to be read in conjunction with the Engineer's drawings and specification. The main contractor is responsible for all figured dimensions on site, discrepancies are to be reported to the Architect or Engineer before proceeding. All materials and workmanship to comply with the current British Standards and codes of practice. If the works are not subject to an R.I.B.A. contract and supervised by the Architect, no responsibility for errors arising on site or due to a variation from the Architect's drawings can be accepted by the Architect. Unless otherwise stated, this is not a working drawing and has been prepared to obtain Local Authority & Building permission only. All details shown on this drawing are based upon typical site conditions related to the area. No responsibility can be accepted for abnormal conditions unless reported to Shane Harman Ltd TA Inhaus Designs, so that design amendments may be considered.

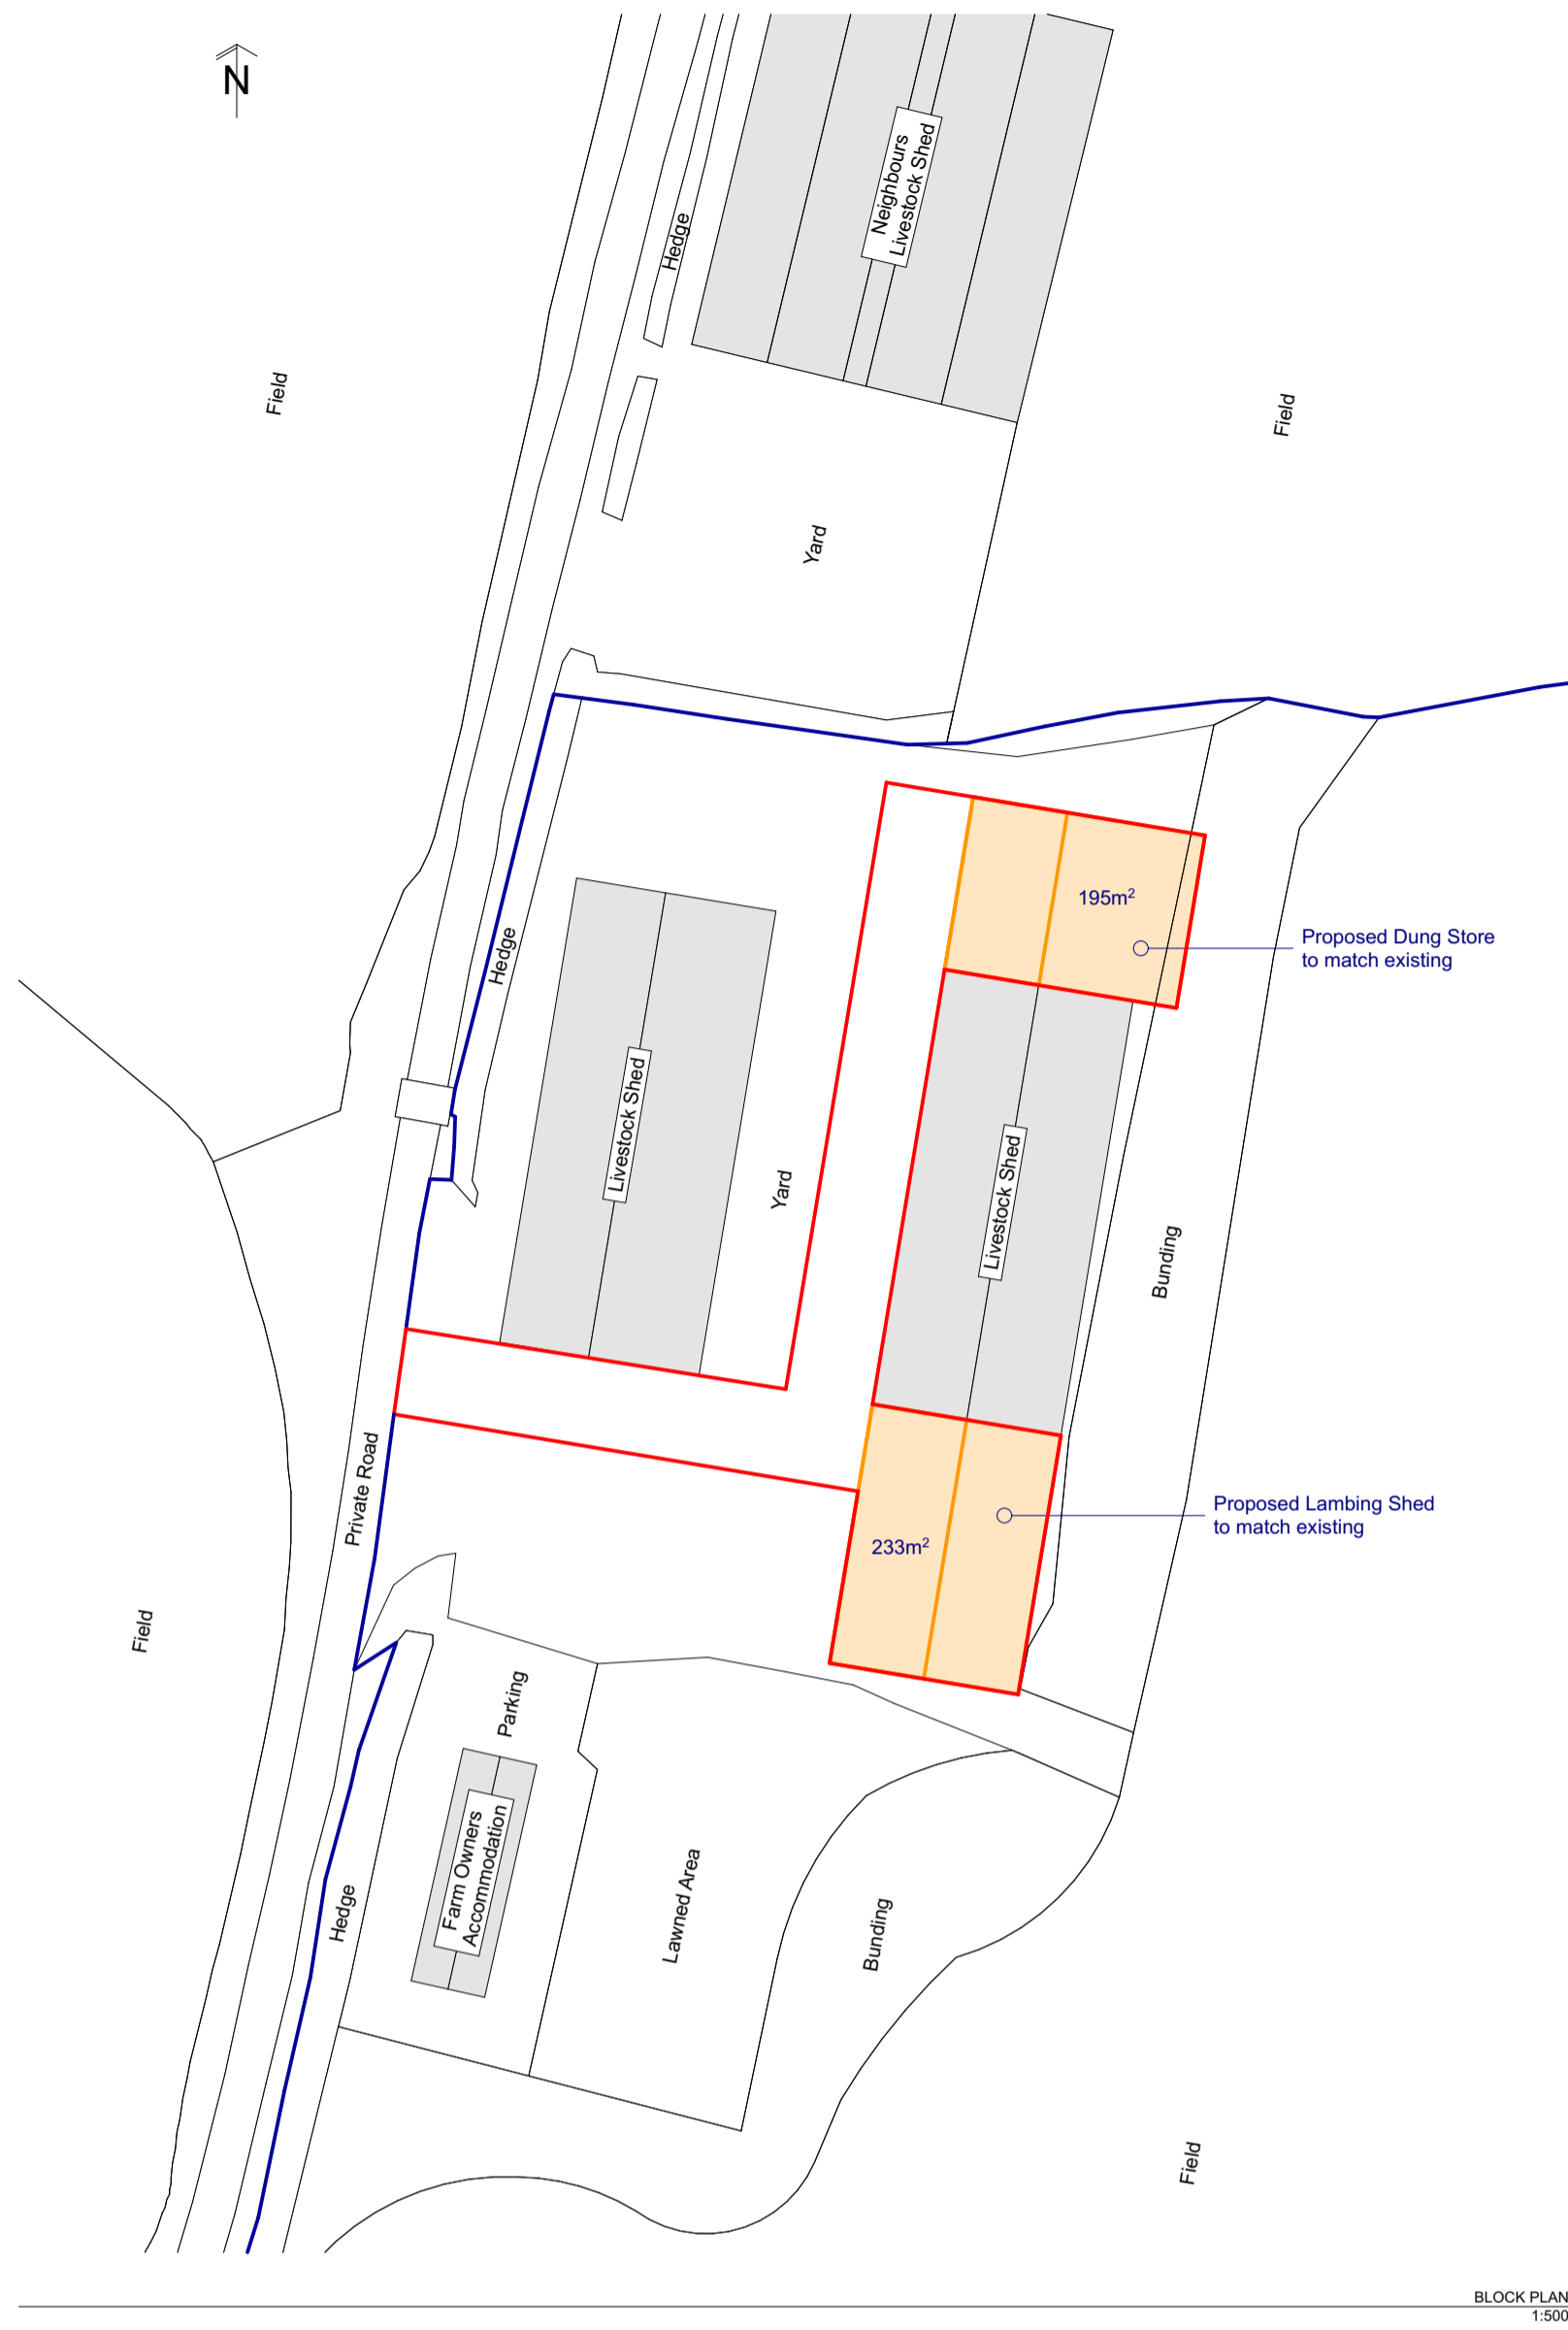


BLOCK PLAN
1:500

 


EXISTING FLOOR LAYOUT
1:100

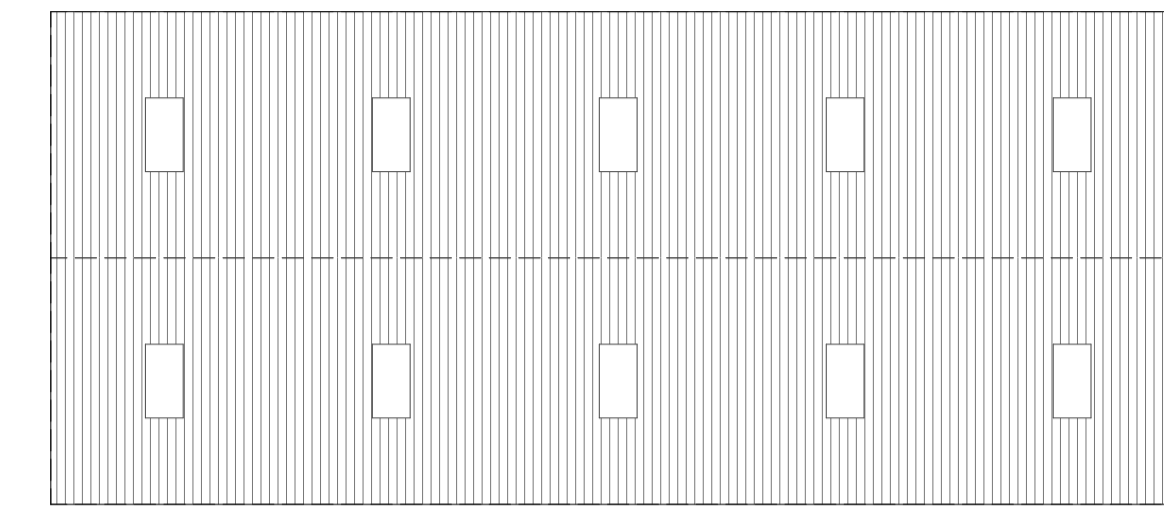


EXISTING ROOF LAYOUT
1:200

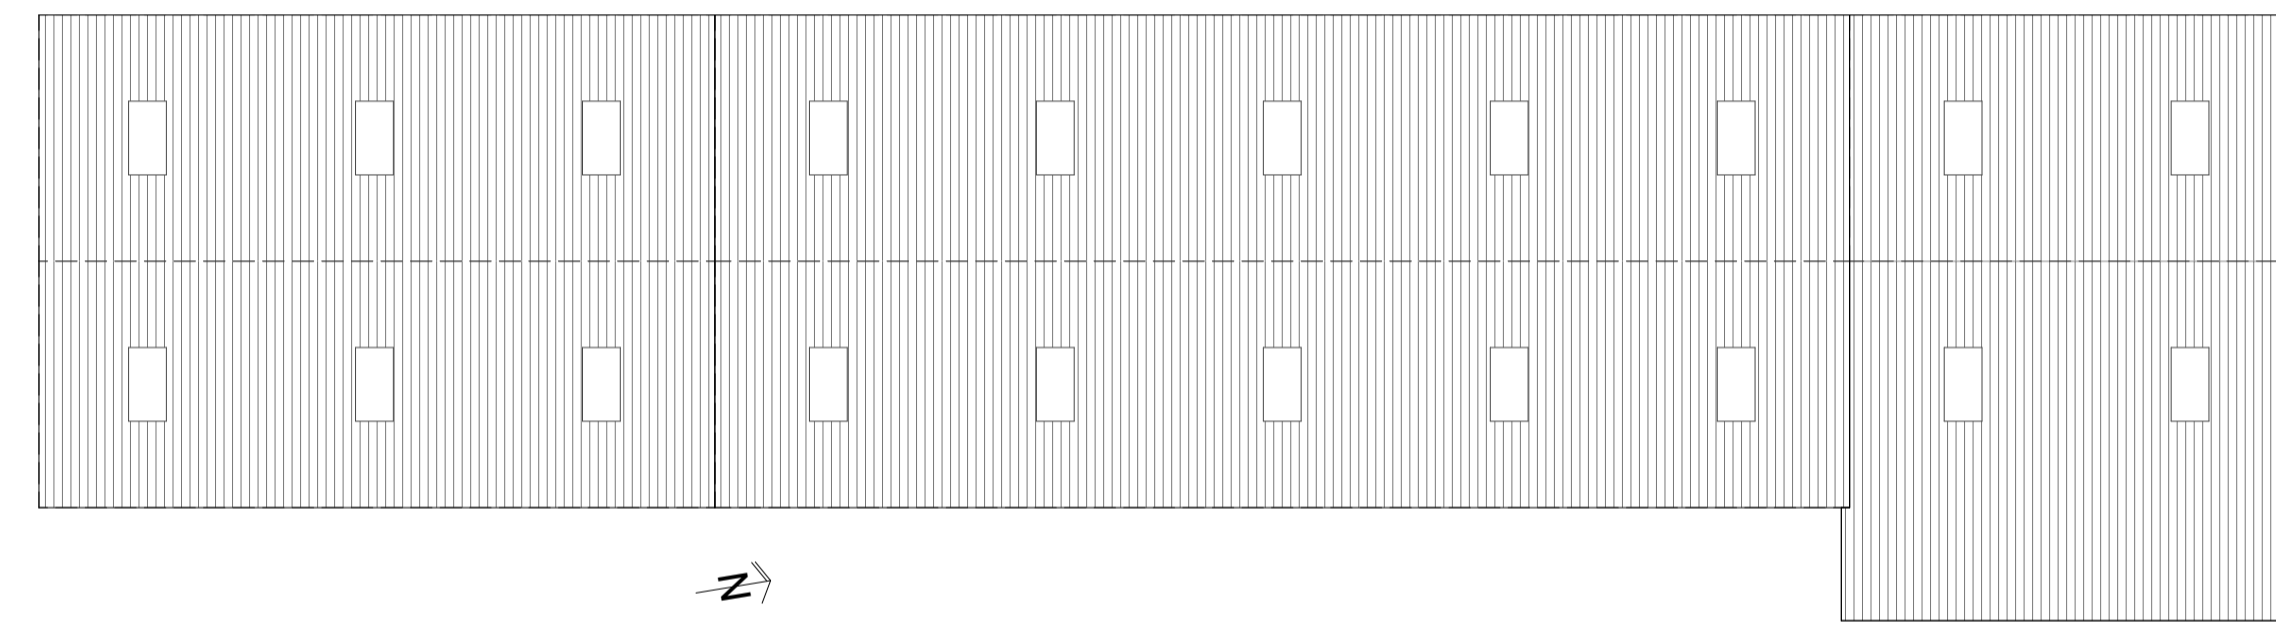


PROPOSED ROOF LAYOUT
1:200

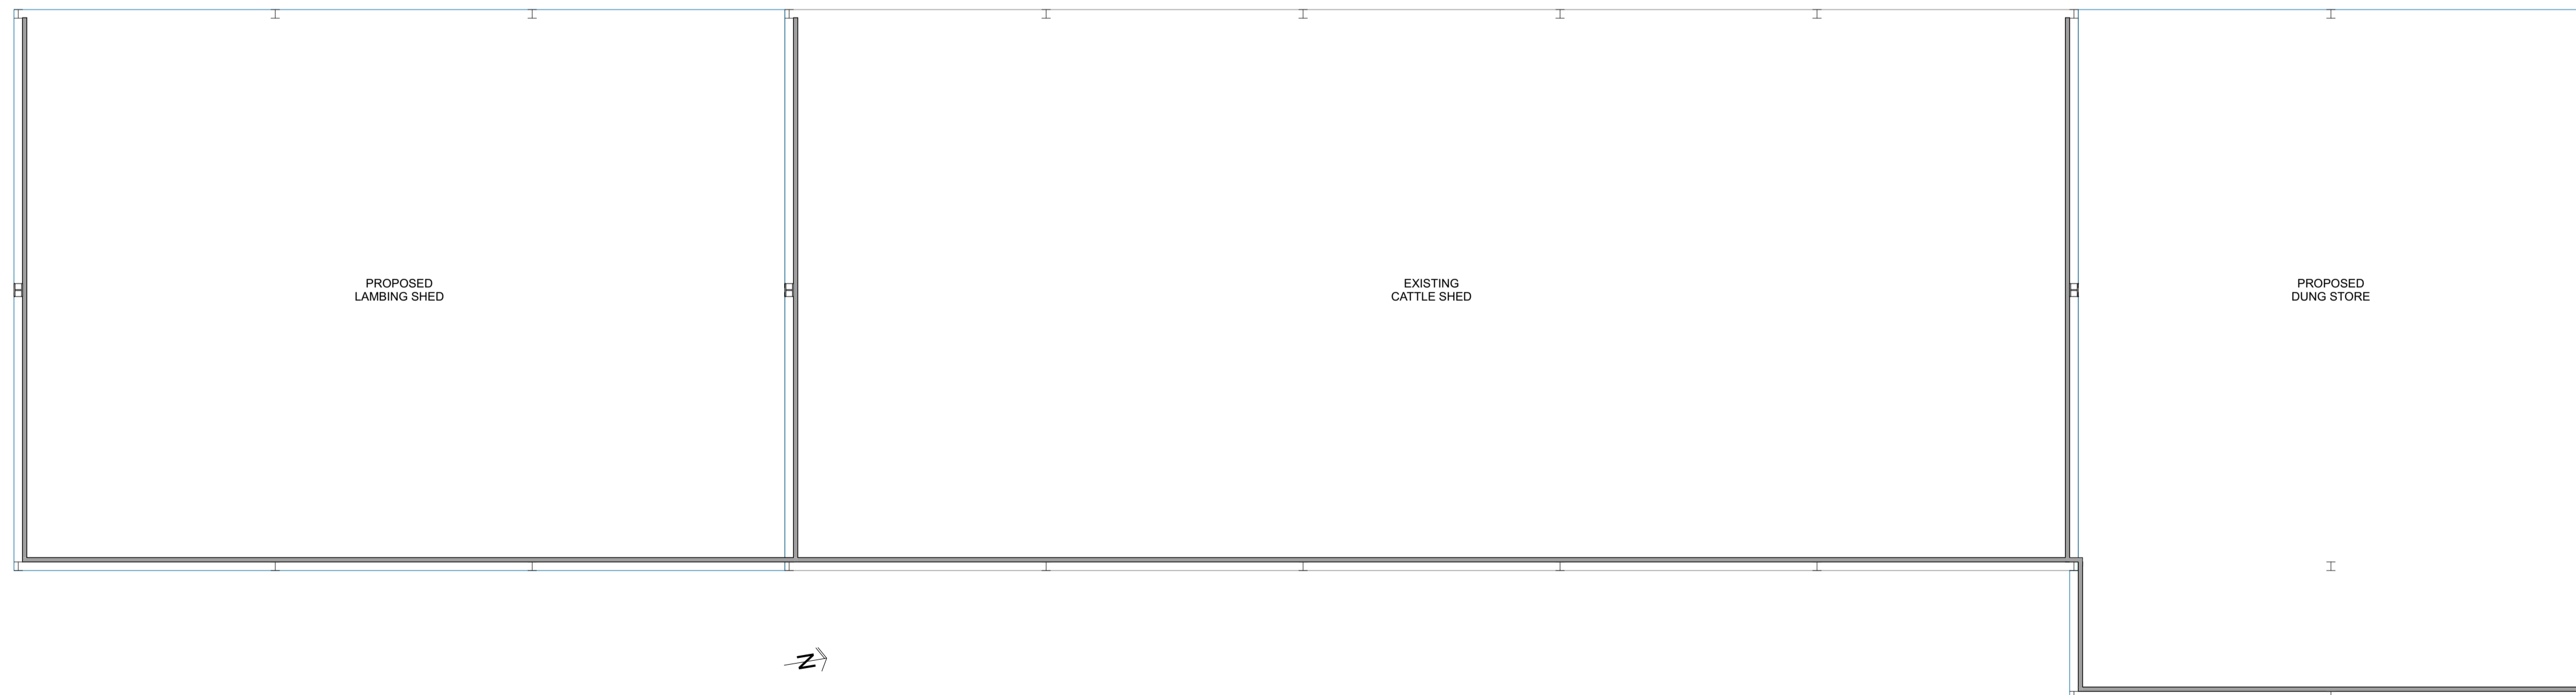

PROPOSED FLOOR LAYOUT
1:100

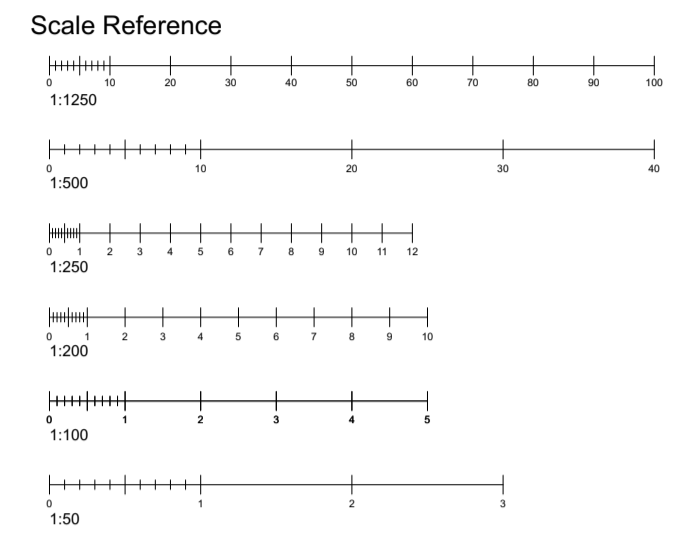

Revision/Date

**INHAUS
DESIGNS** 

Oravia House - Lower Floor
Trevanthen Road
St Austell, PL25 4BH

m: +44 (0)7872 329255
e: shane@inhausdesigns.com

Job Title
**NORTH TREKEIVE FARM
COMMON MOOR
LISKEARD
CORNWALL
PL14 6SA**

Drawing Title
**BLOCK PLAN, EXISTING/PROPOSED FLOOR &
ROOF LAYOUTS**

Drawing Status
FOR PRIOR NOTIFICATION USE ONLY

Drawn By Date
SMH 24/04/24

Scale
As Shown @ A1

Drawing Number Revision
102/01/PN/002