


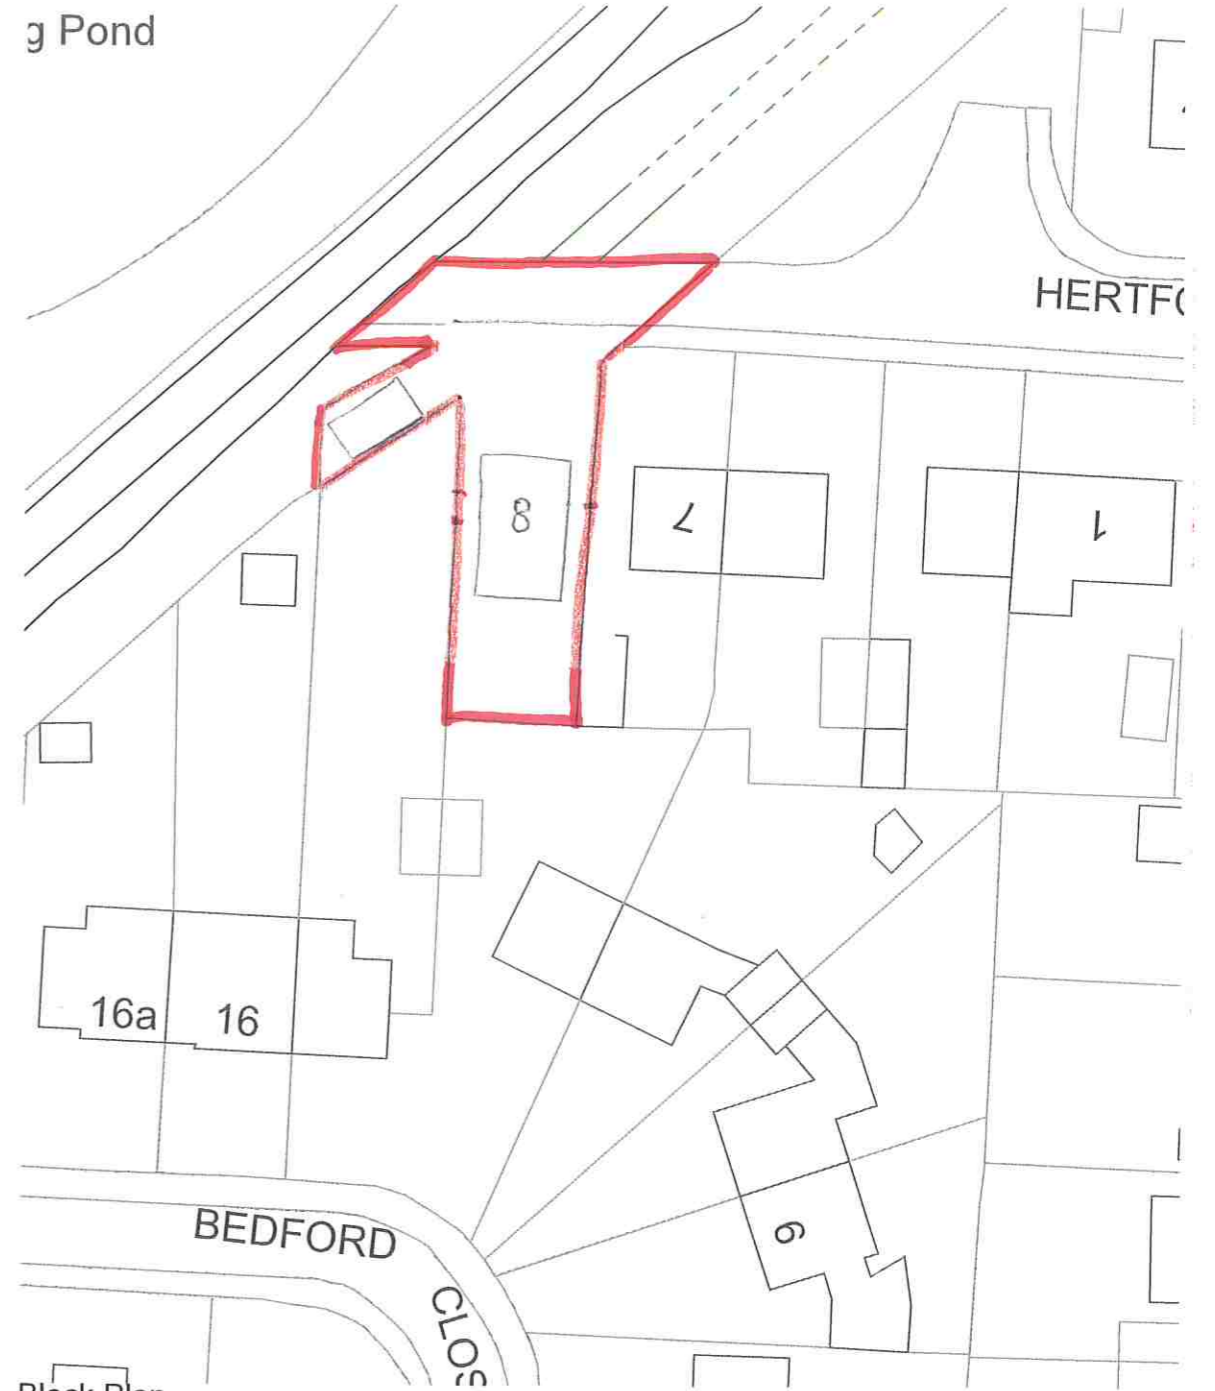


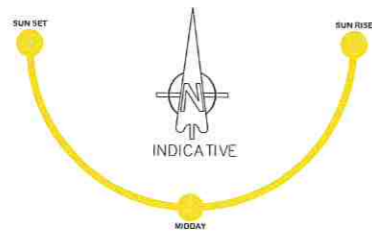

Location Plan -
SCALE 1:1250 @ A3

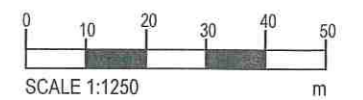

Block Plan -
SCALE 1:500 @ A3

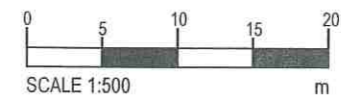

T 023 80972477
M 07771964926
W www.marchitectureltd.co.uk
E marc@marchitectureltd.co.uk

rev.	description	date	drawn

client
Ms Scott-Healey
project
Land At Hertford Close
Fordingbridge
SP6 1HG

scale
as shown@A3
date
July 2023
drawn
MJ

title
Block & Location Plan

dwg no.
102