


Ordnance Survey, (c) Crown Copyright 2024. All rights reserved. Licence number 100022432

Site Location Plan - 1:1250



Block Plan - 1:1000

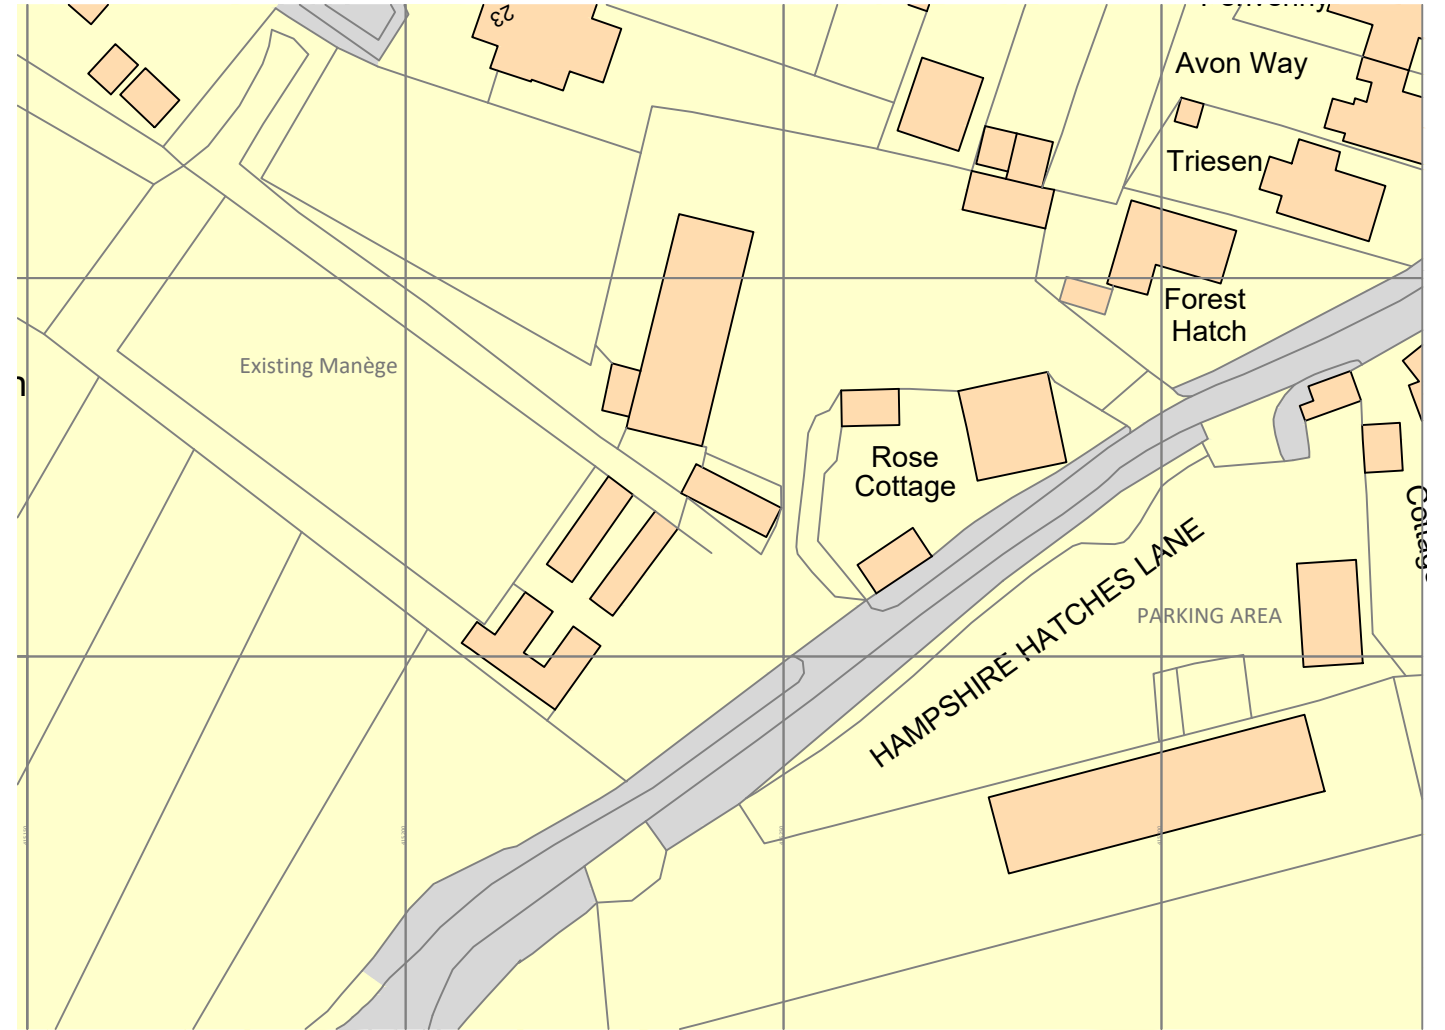

Client: Mr C & R Pierson  
 Address: Moortown Farm, Forest Hatch/Moortown, Ringwood  
 Post Code: BH24 3AT  
 Project no.: -  
 Drawn by: JA  
 Checked by: AS

Project: change of use from equine to storage  
 Grid Ref: -  
 Scale: 1:1250 / 1:1000  
 Date: April 2024

Site Area: 2299 SQM  
 Floor Area: NA

Key:  
 Site Boundary  
 Land Ownership

Location & Block Plans contain data sourced from Ordnance Survey:  
 © 2024 Crown Copyright and database rights OS 100022432  
 Unless otherwise stated, where shown, existing tree canopy and vegetation is translated from orthorectified aerial  
 photogrammetry. While every care has been taken to correlate data sources, landscaping features should be solely  
 considered indicative of coverage & spread at the date of survey.

Title: Site Location & Block Plan

Dwg Status: Planning

STAGS - PLANNING, DESIGN & ARCHITECTURAL SERVICES  
 T: 01392 439046 - E-mail: [planning@stags.co.uk](mailto:planning@stags.co.uk) - [www.stags.co.uk](http://www.stags.co.uk)

Dwg No. P01

Rev. B

