


This drawing remains the copyright of the Architect, and may not be used or reproduced without their permission. Used figured dimensions only. Do not scale from the drawing and check all dimensions on site before work commences. All discrepancies to be reported to the Architect immediately.

v Date Description

- 21.4.24 Initial Issue

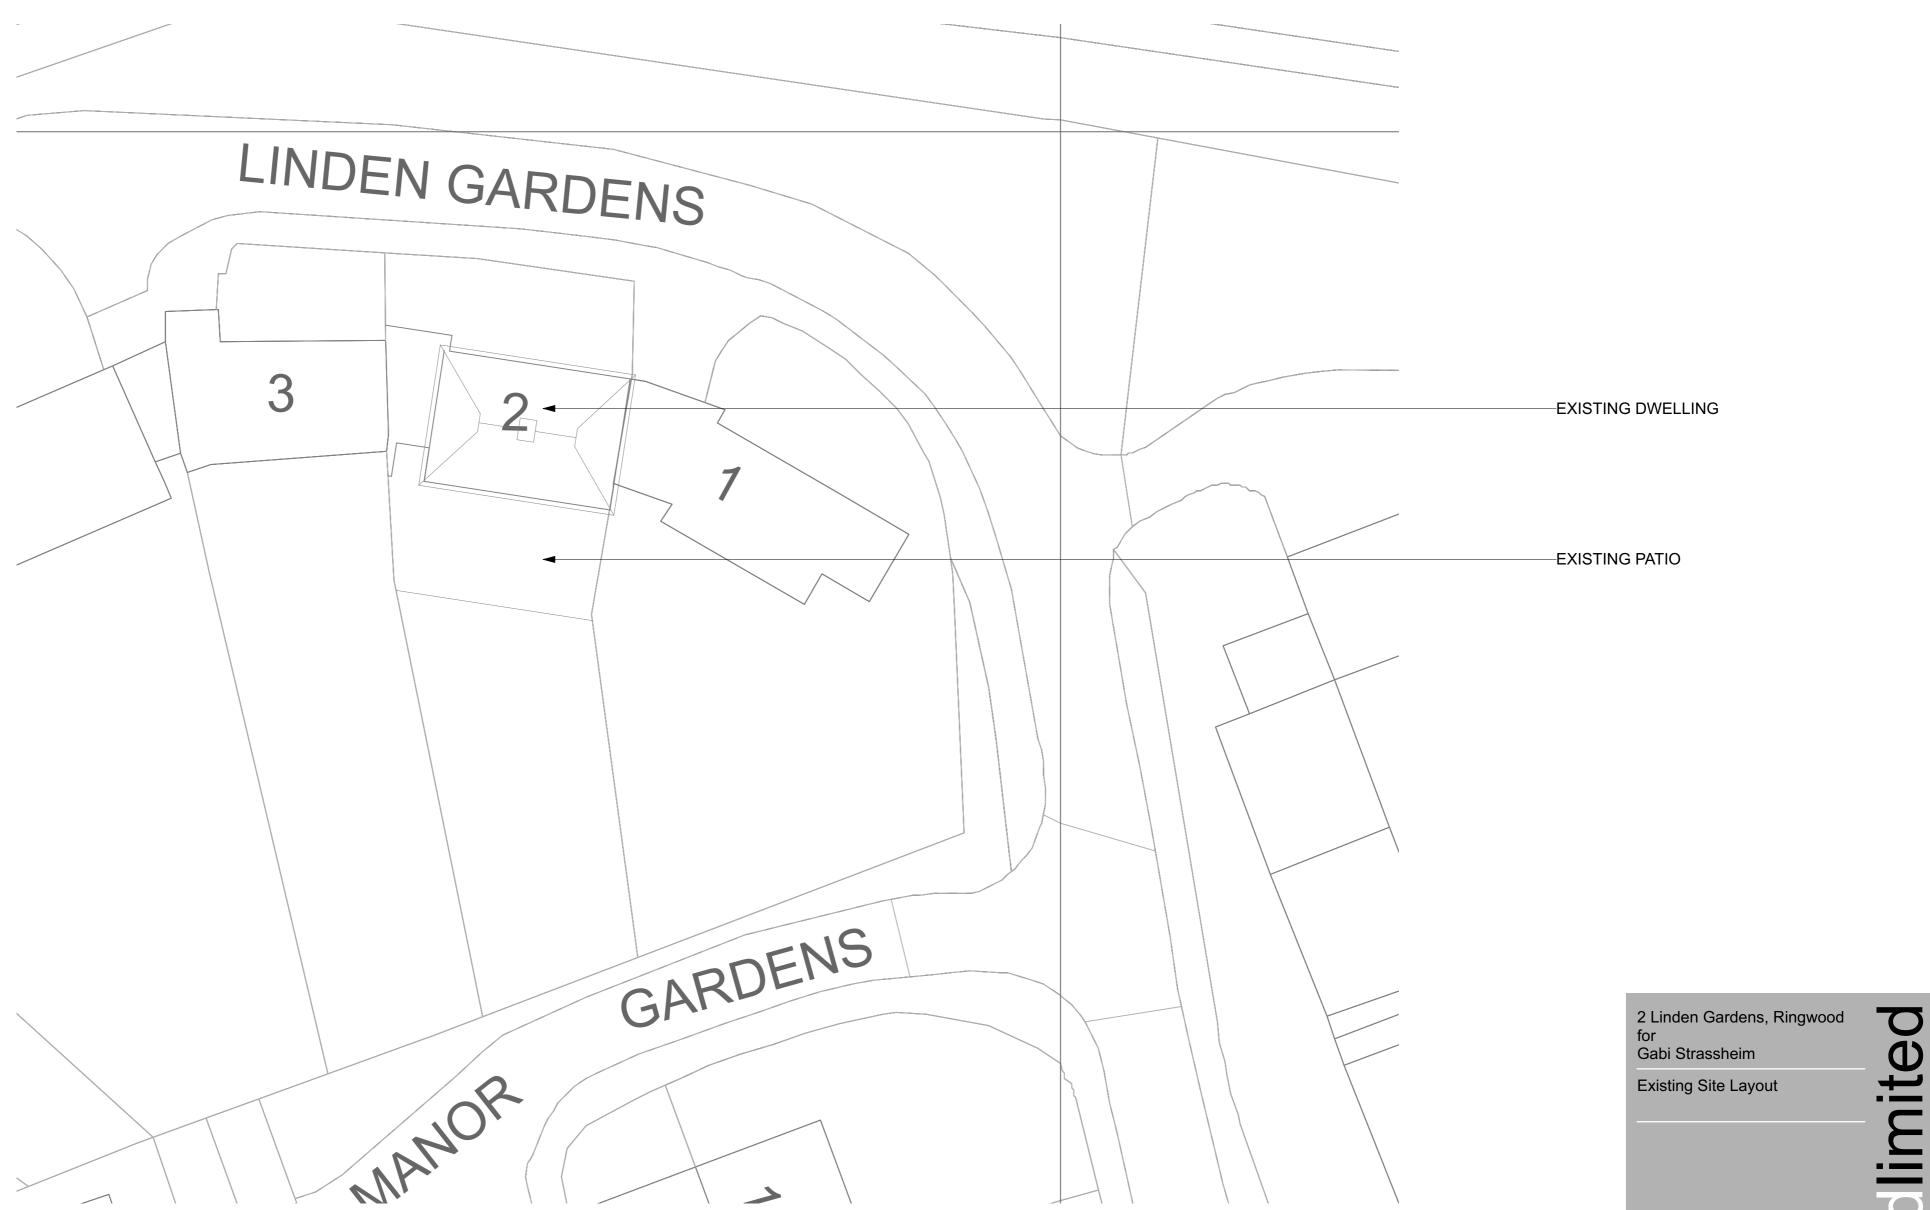

Scale 1:200@A2

Drawing No 04

Job Ref 2408

9 The Square T: 01202 849066 Wimborne E: jon@jpittard.co.uk W: www.jpittard.co.uk