


FRONT - NORTH


SIDE - WEST  
SECTION THROUGH GARAGE

REAR - SOUTH

SIDE - EAST  
SECTION THROUGH ADJACENT DWELLING

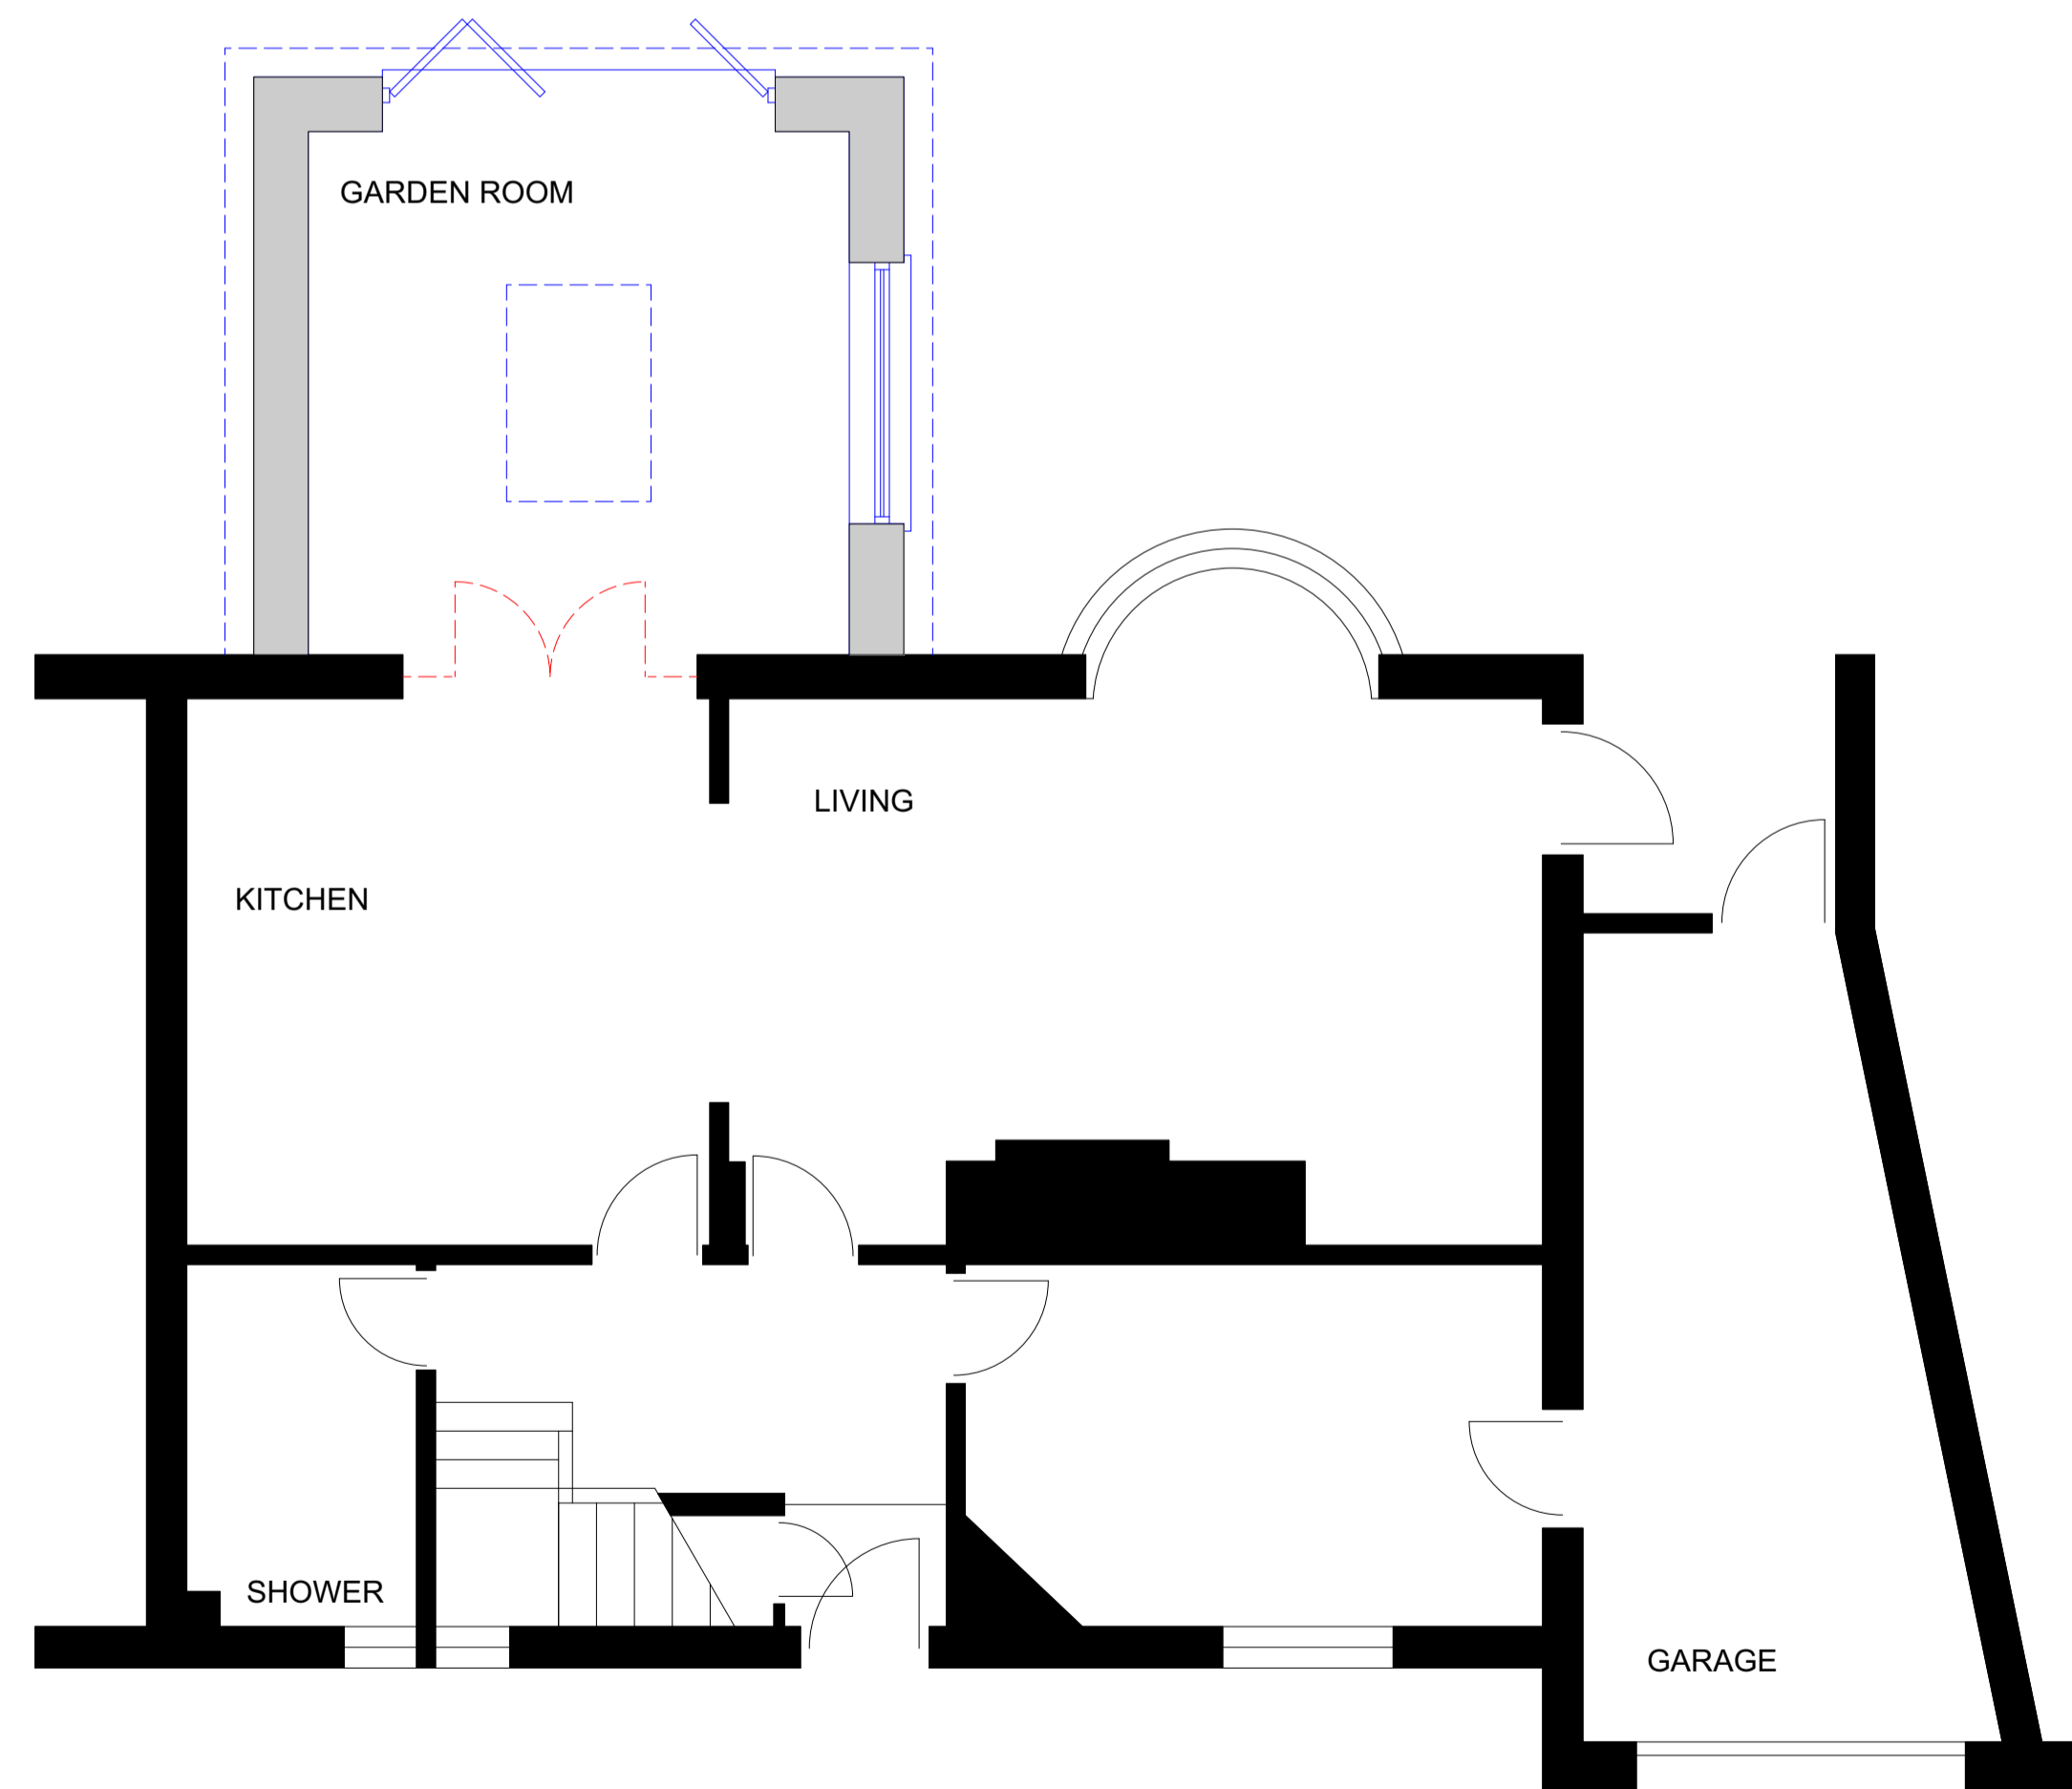

GROUND FLOOR

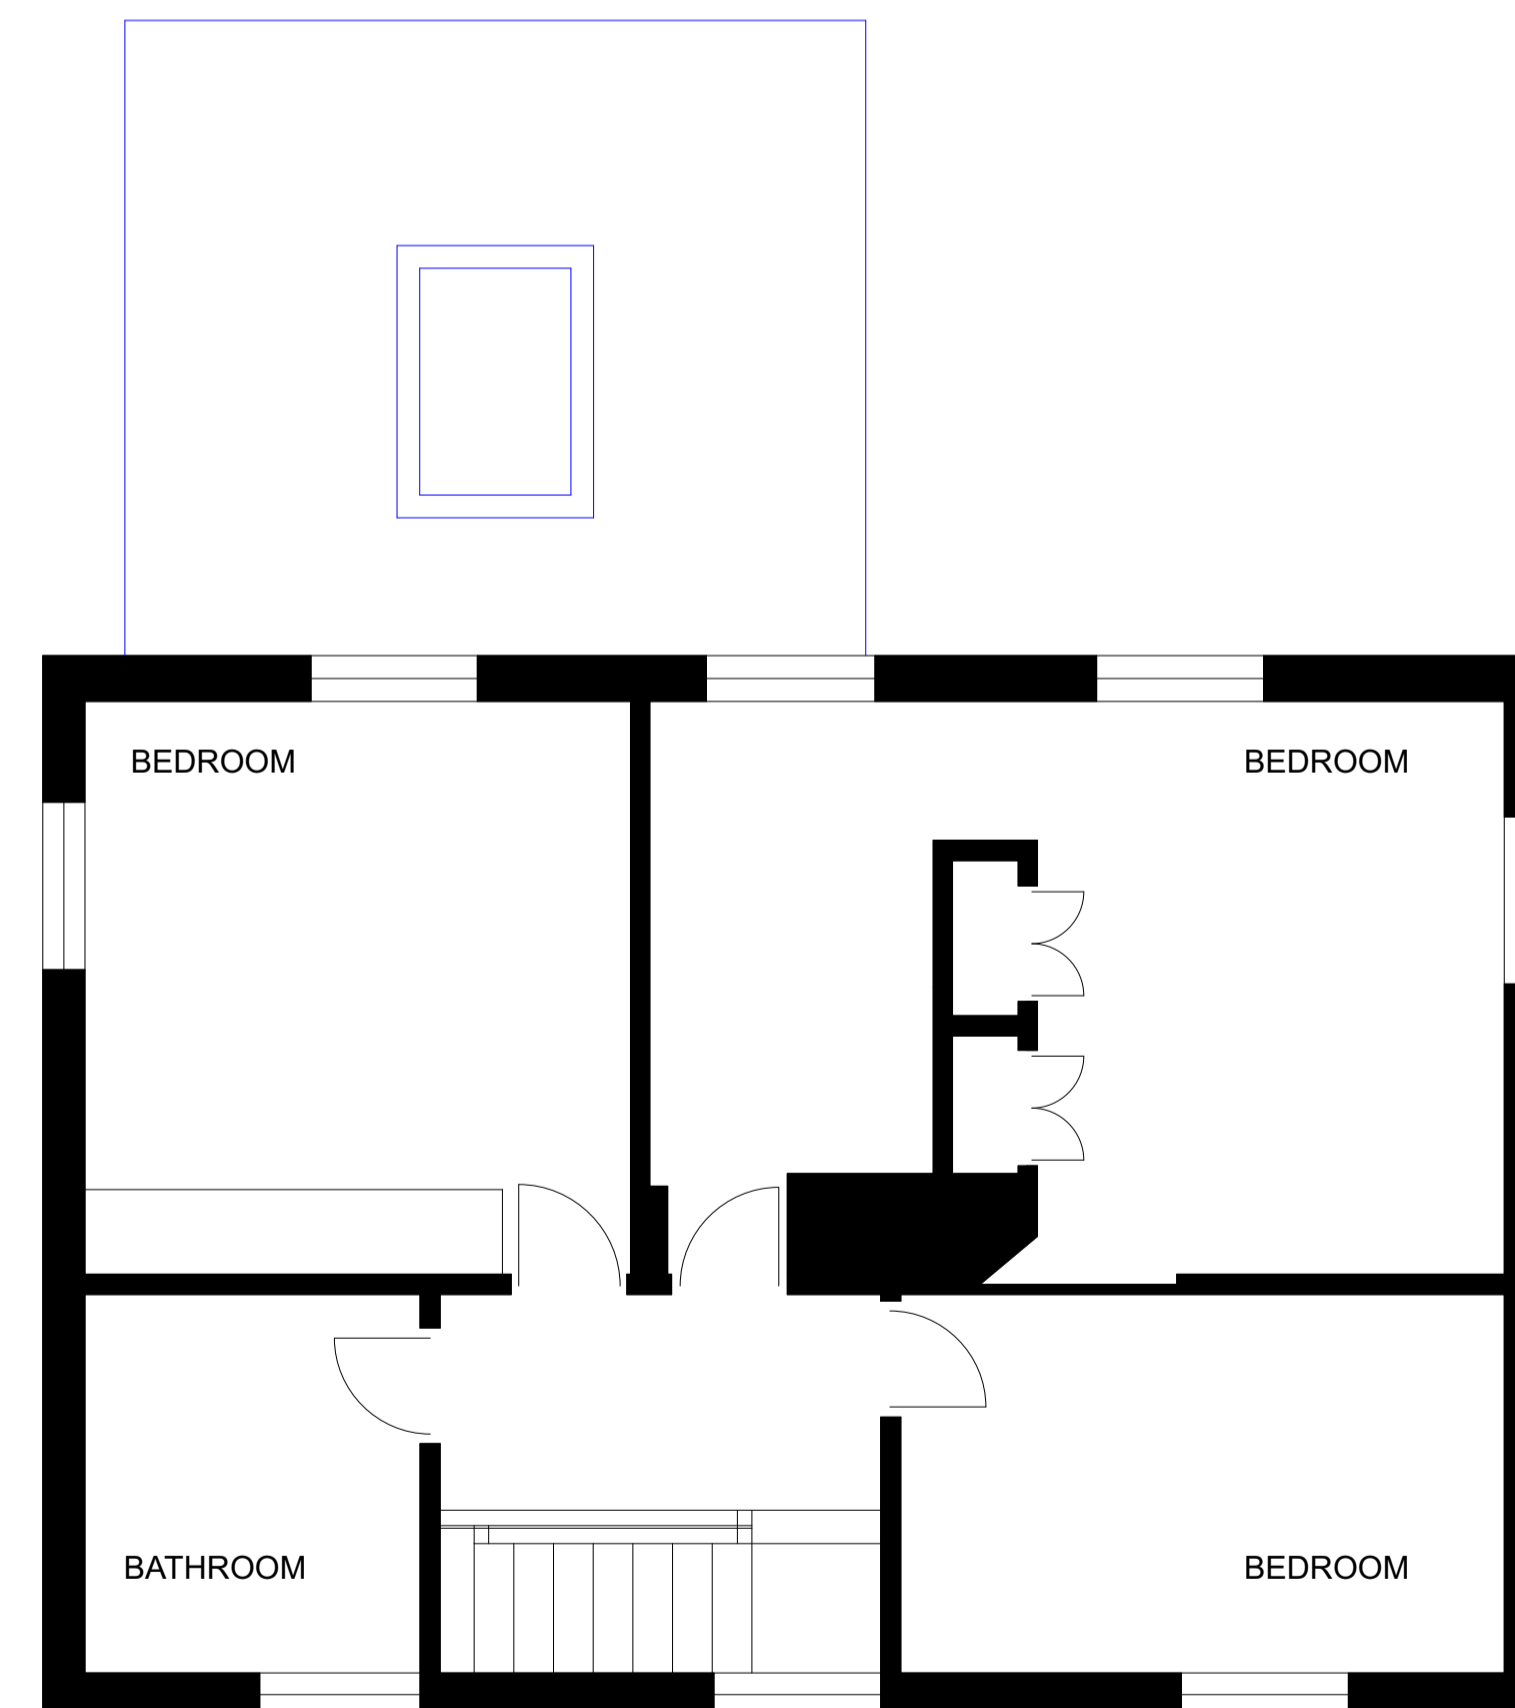

FIRST FLOOR

**NOTE**  
 EXISTING BUILDING IN BLACK LINE  
 EXISTING FABRIC TO BE REMOVED SHOWN IN BROKEN RED LINE  
 NEW WORK SHOWN IN BLUE LINE

