




This drawing remains the copyright of the Architect, and may not be used or reproduced without their permission. Used figured dimensions only. Do not scale from the drawing and check all dimensions on site before work commences. All discrepancies to be reported to the Architect immediately.

Rev	Date	Description
-	10.4.24	Initial Issue

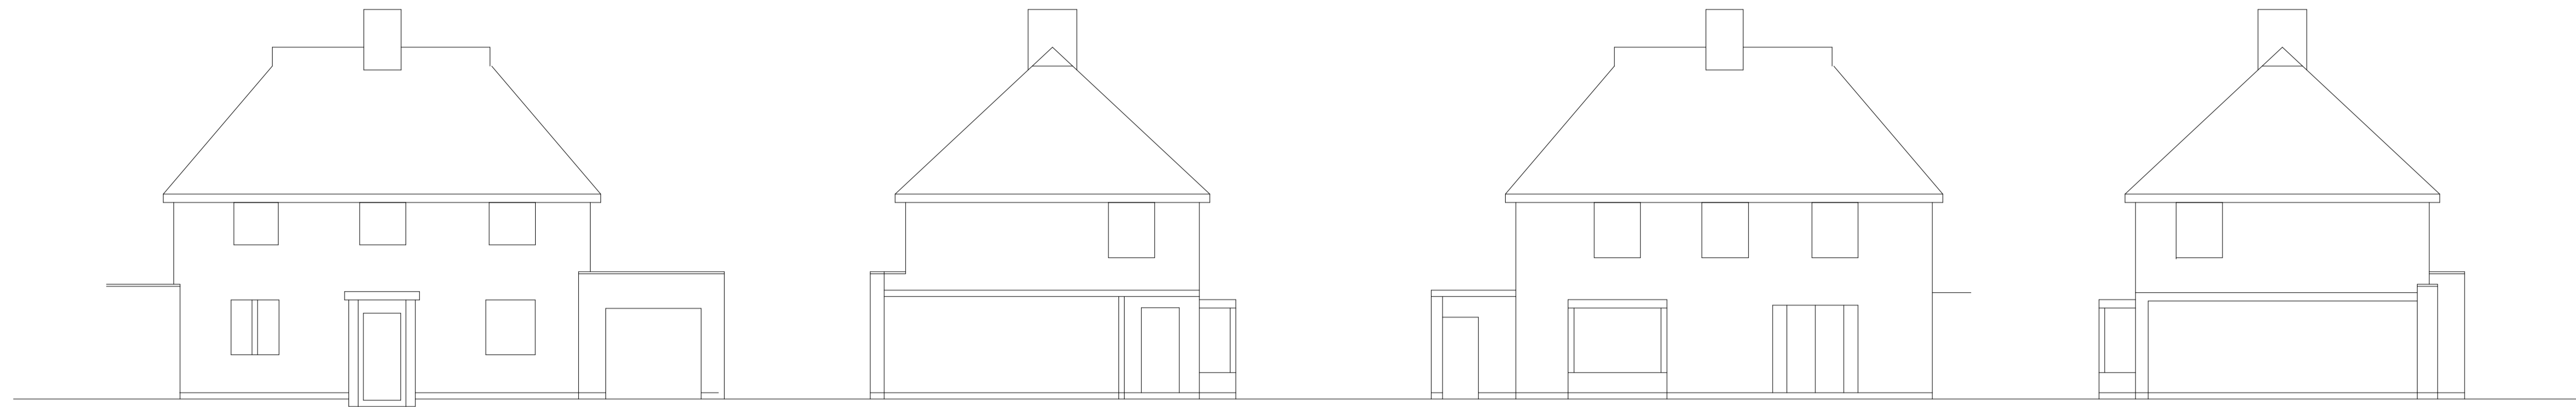


FRONT - NORTH


SIDE - WEST  
SECTION THROUGH GARAGE

REAR - SOUTH


SIDE - EAST  
SECTION THROUGH ADJACENT DWELLING

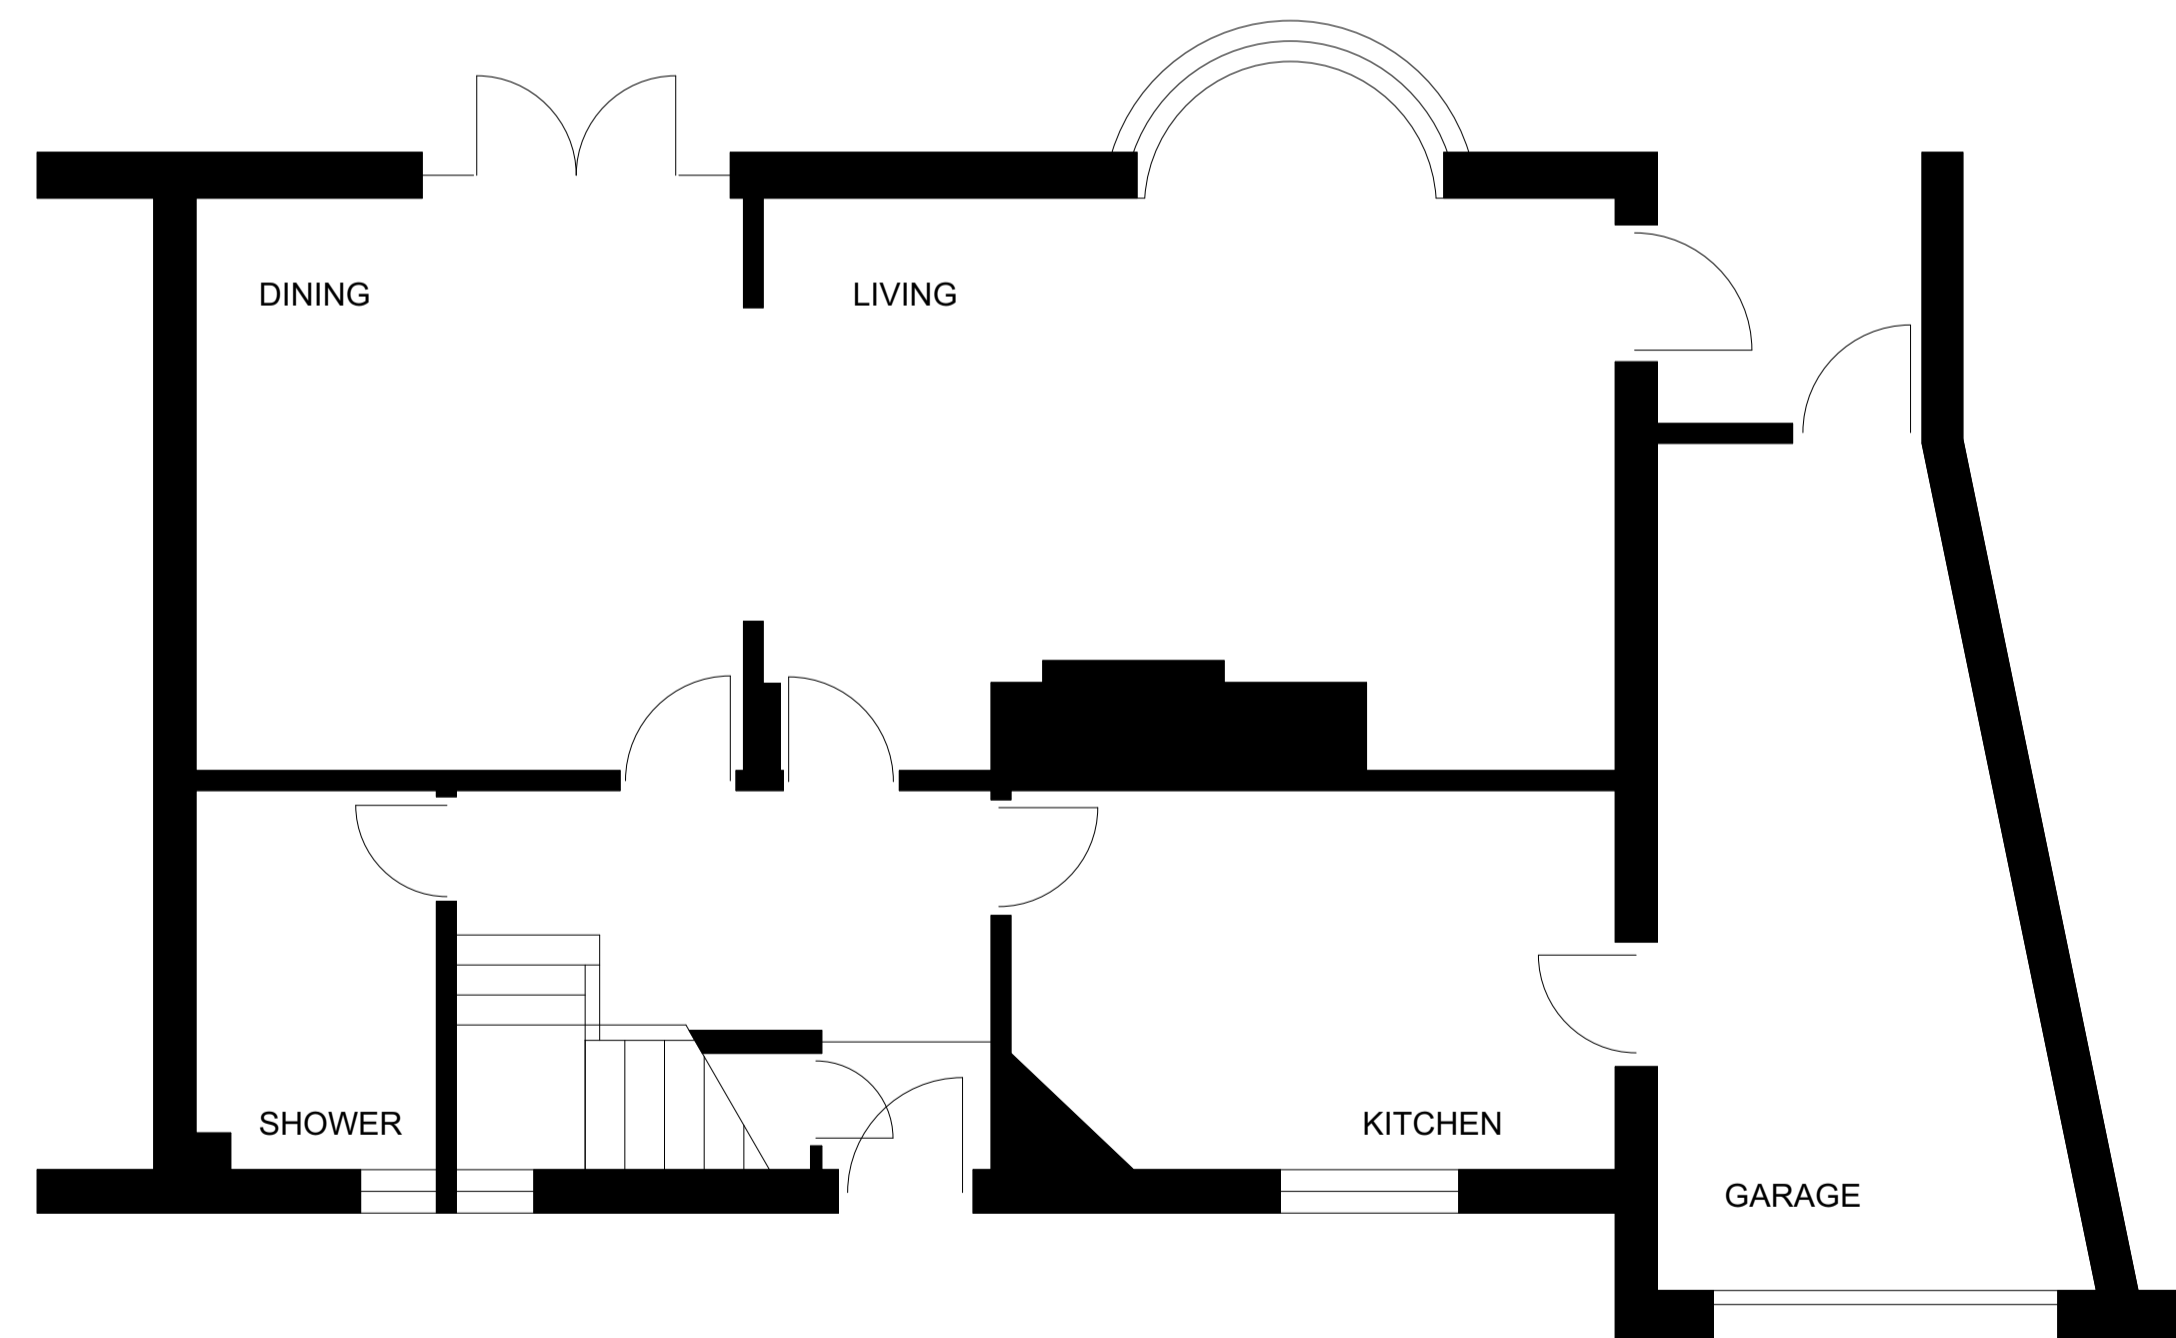

GROUND FLOOR

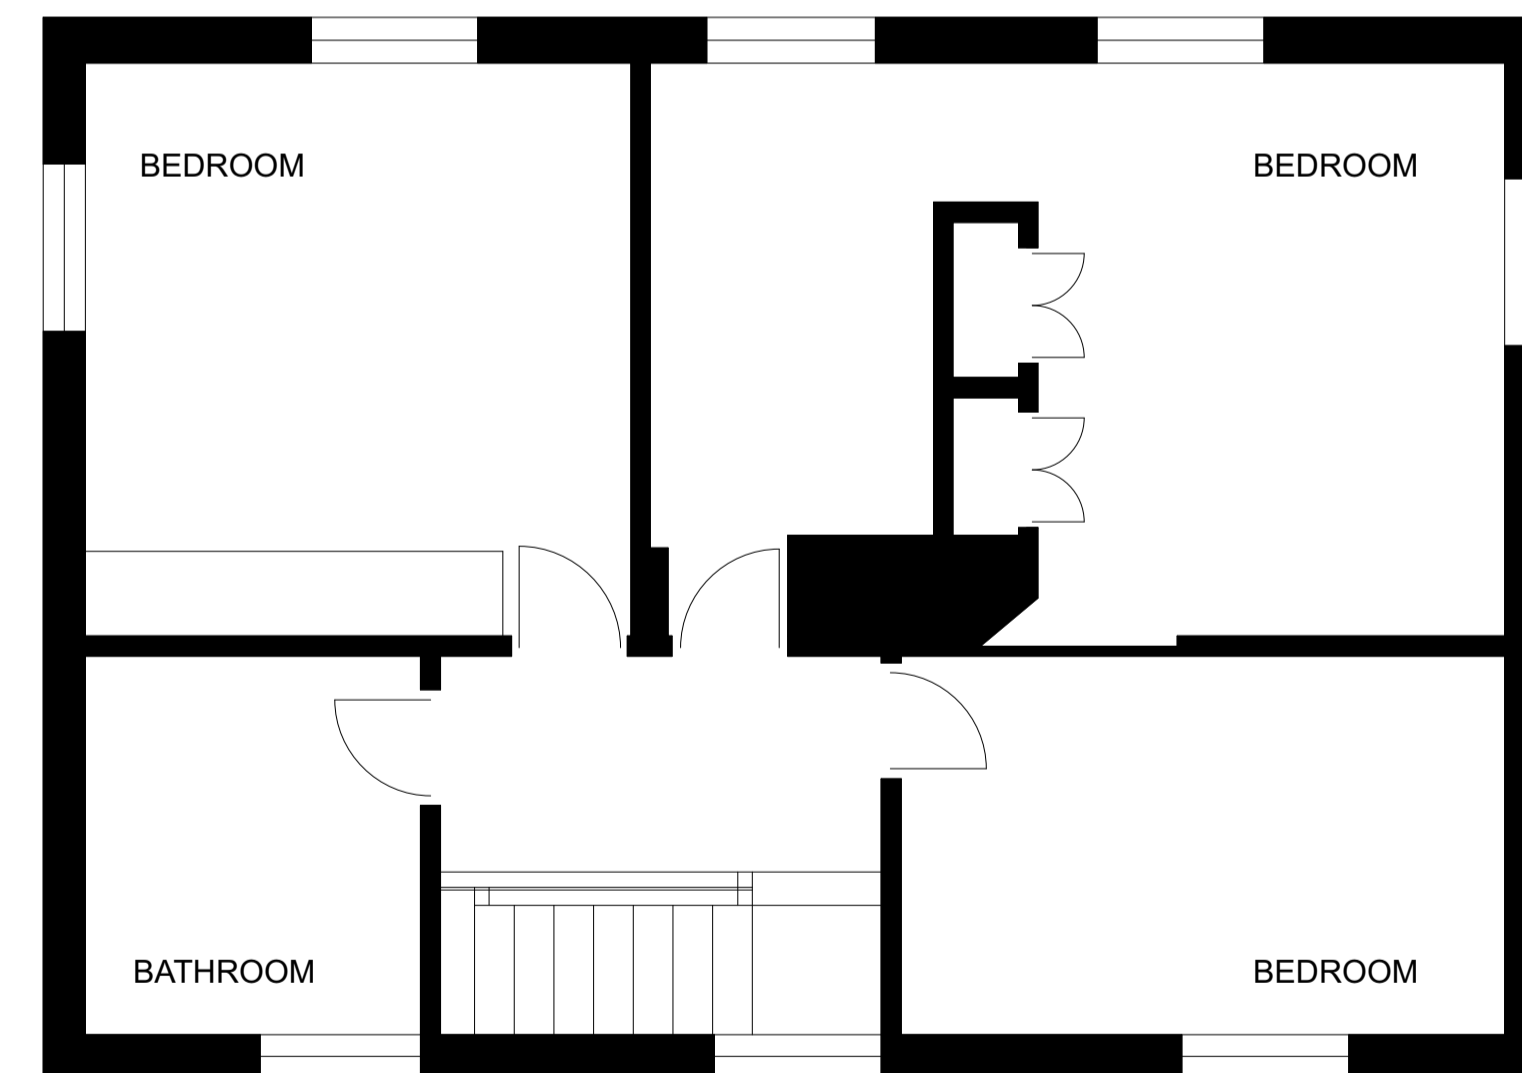

FIRST FLOOR

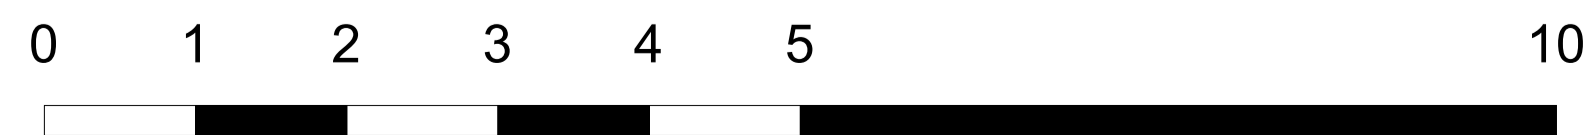

2 Linden Gardens, Ringwood  
for  
Gabi Strassheim  
Building Survey

Scale 1:50/1:100@A1  
Drawing No 01  
Job Ref 2408

9 The Square Wimborne BH21 1JA  
T: 01202 849066  
E: jon@jpittard.co.uk  
W: www.jpittard.co.uk

jpittardlimited