



ALL DIMENSIONS TO BE CHECKED ON SITE BY CONTRACTOR.

E A S T

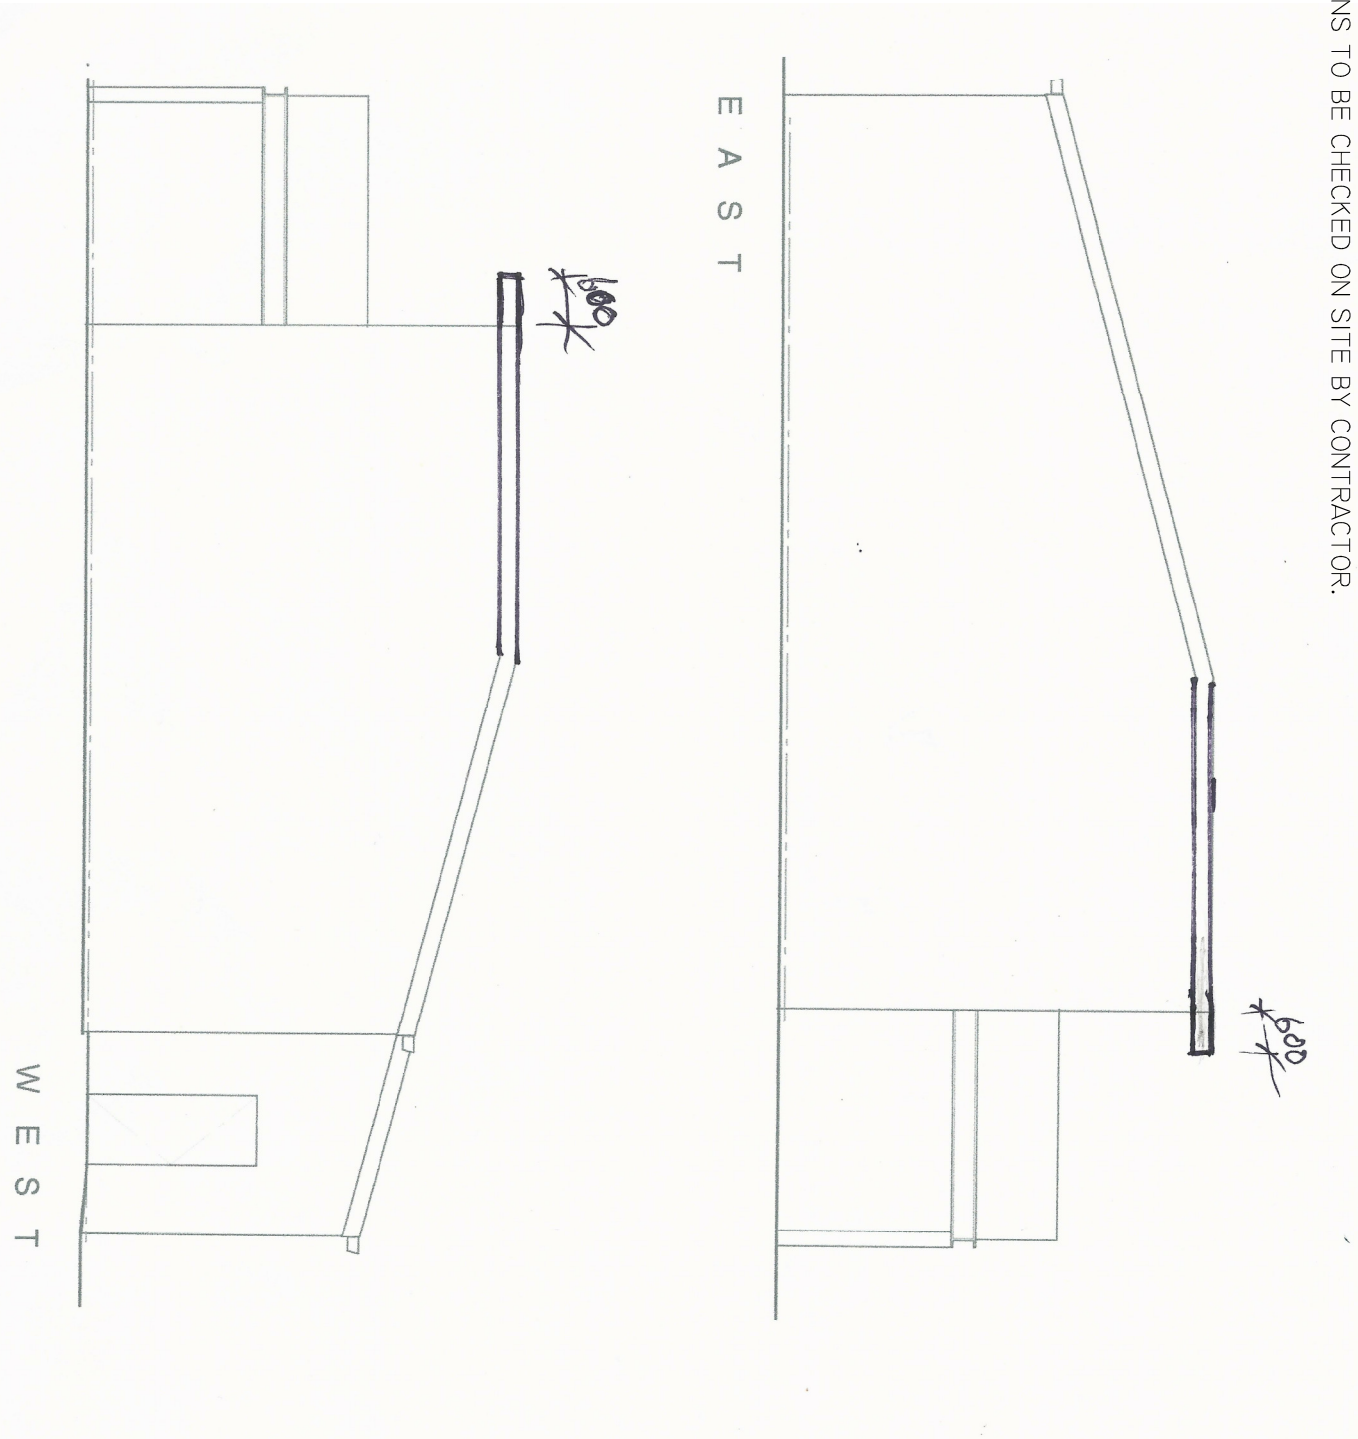

W E S T

SCALE
1:100

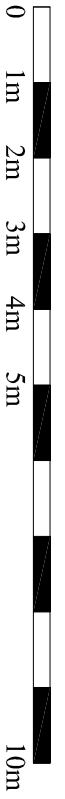

Rev Description Date By

DWG TITLE N1YA PROPOSED ELEV
SPRINGFIELD HOUSE
RADCLIFFE ROAD
HOLME PIERREFONT
NOTTS

Client NG12 2LF
D MANISH
SCALE 1:50@A4
DATE APR '24
DRAWING NO. SPR-01 REV
ISSUE PLANNING