
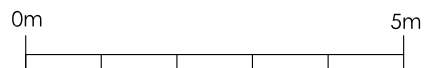
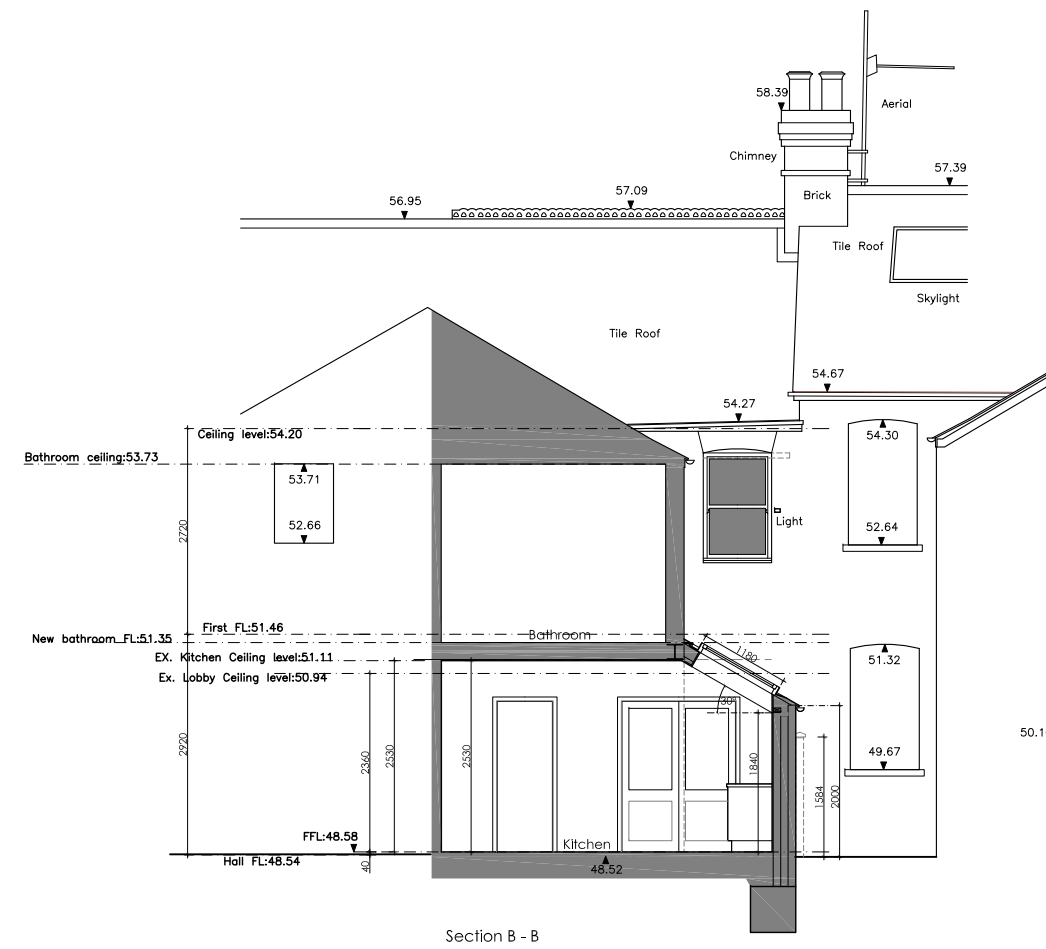
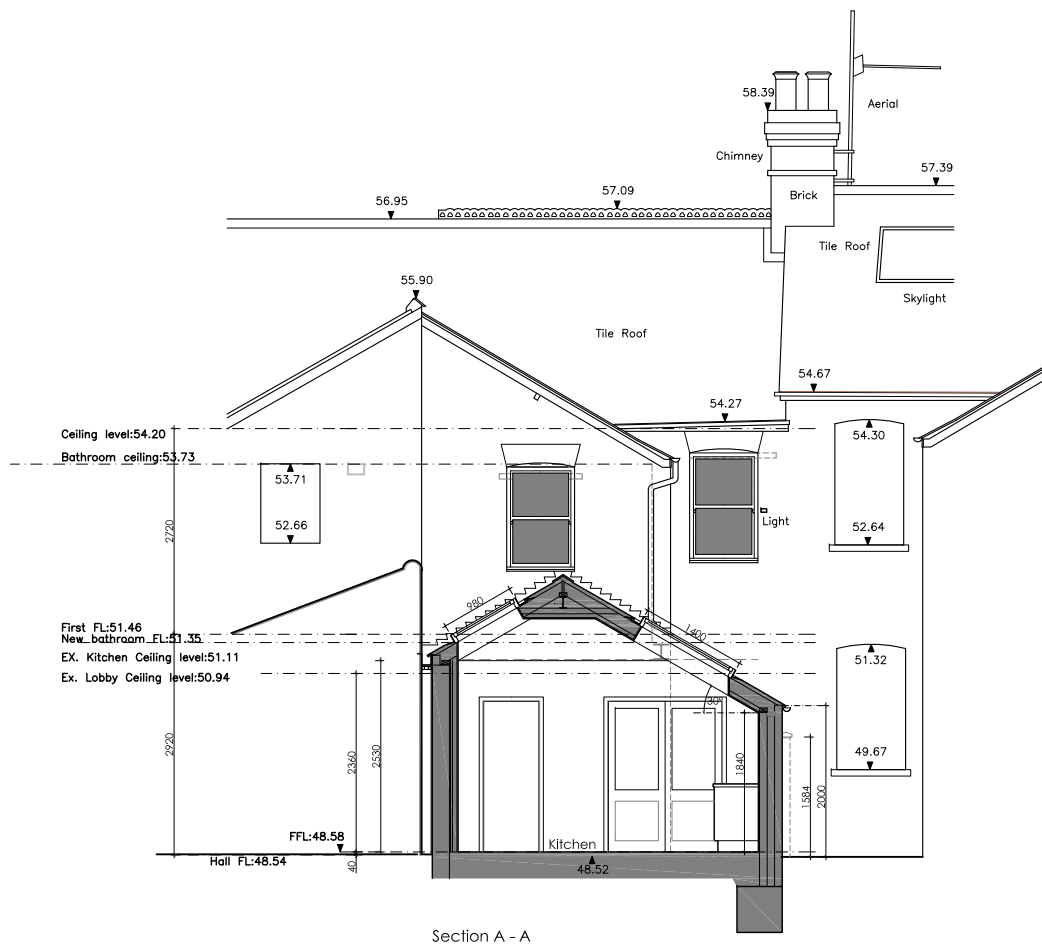



NOTES:

1.1 Do not scale from this drawing

1.2 All dimensions are in mm unless otherwise specified

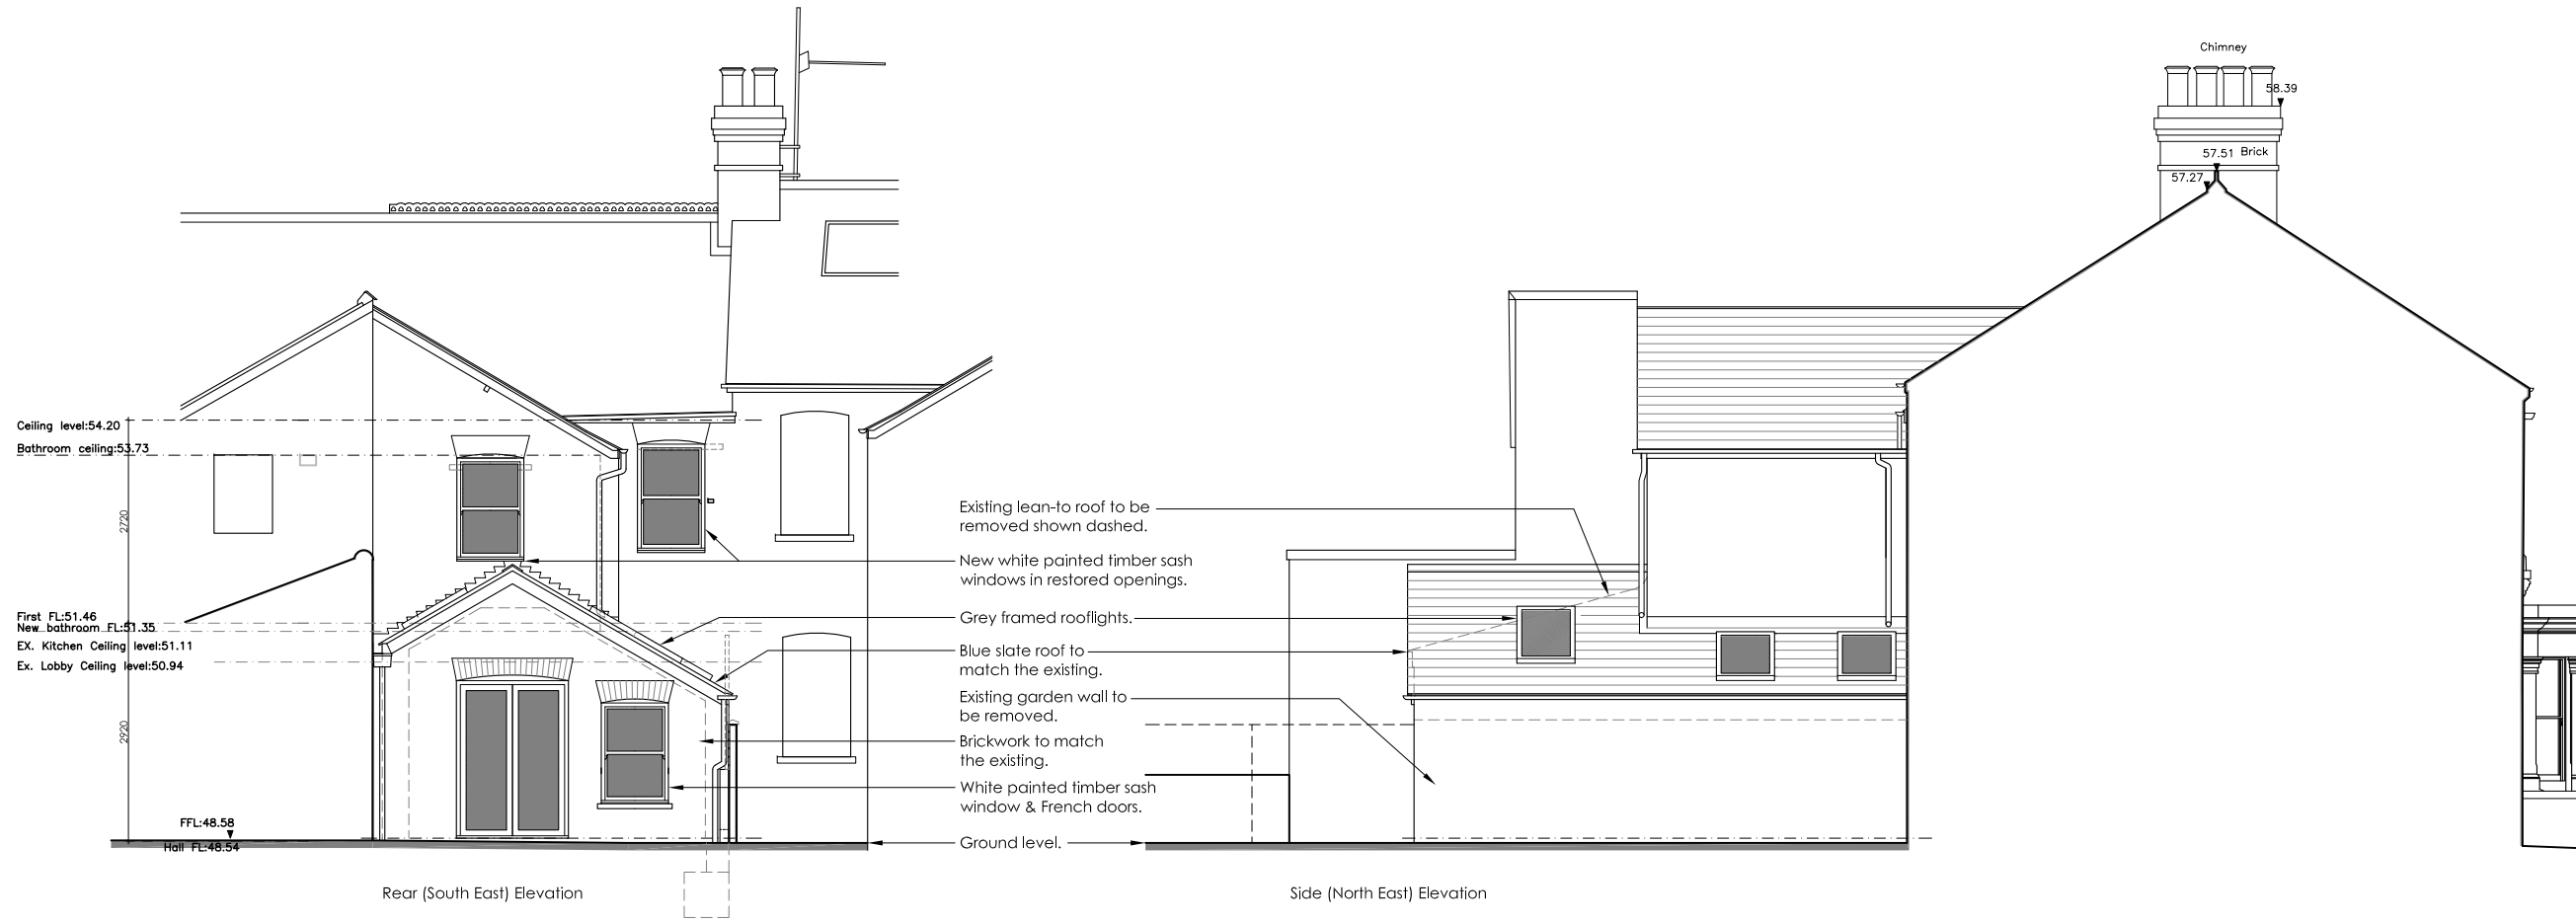

B	Drawing scale amended to 1:100 @ A3.	23.04.24
A	Minor amendments.	16.04.24
REV	DESCRIPTION	DATE

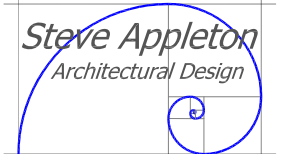

63 Eton Close
 Witney, Oxfordshire
 OX28 3GB
 Tel: 01993 700187
 Mobile: 07536 008612
 Email: sa.archdesign@btinternet.com

PROJECT:
Mr T. Beaver
5 Chester Street
Oxford

DRAWING:
Proposed
Elevations & Sections A-A & B-B

SCALE:	DRAWN BY:	DATE:
1:100 @ A3	SA	Feb 24
DRAWING No:	REV:	

287/24.02

B