



Proposed Side (South West) Elevation & Section

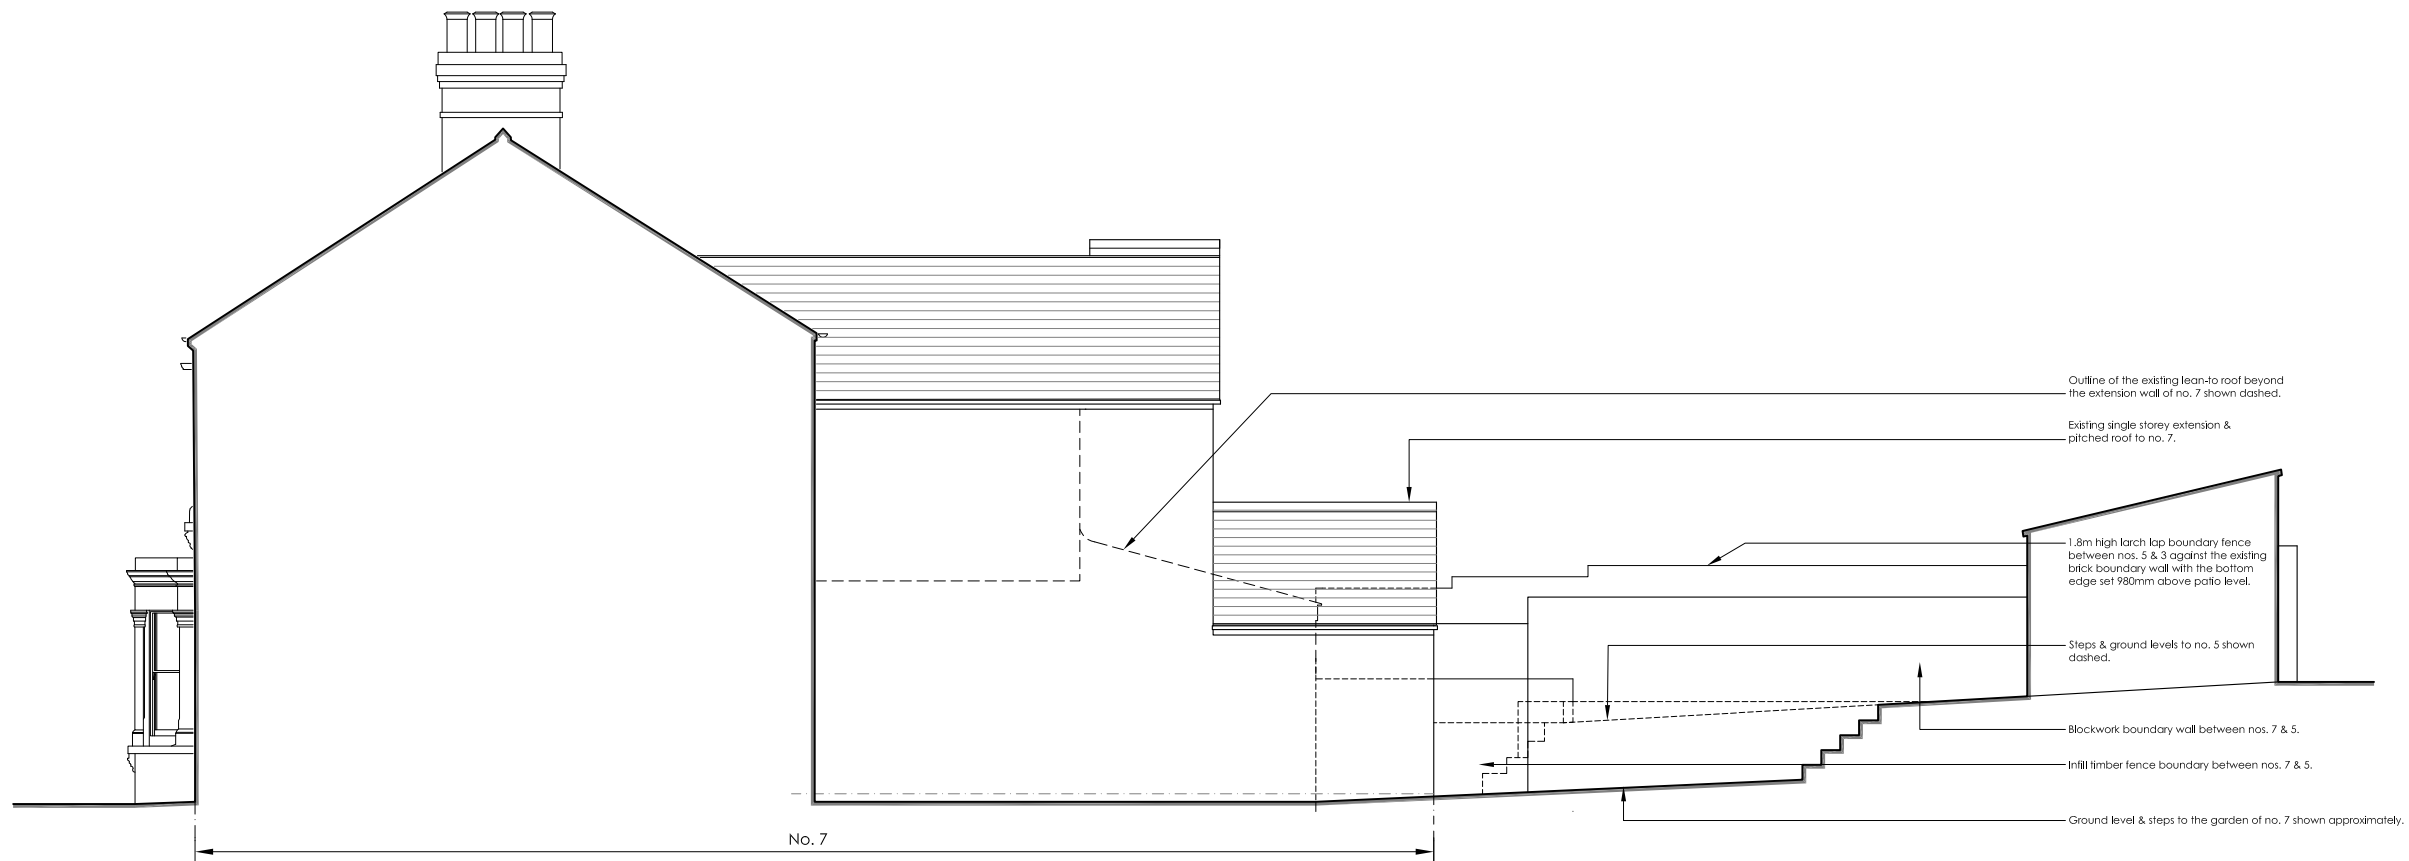

Existing Side (South West) Elevation & Section

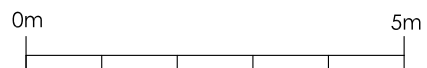


NOTES:

1.1 Do not scale from this drawing

1.2 All dimensions are in mm unless otherwise specified

REV	DESCRIPTION	DATE

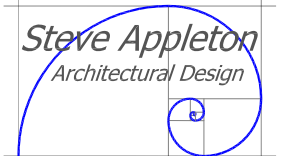

63 Eton Close
Witney, Oxfordshire
OX28 3GB
Tel: 01993 700187
Mobile: 07536 008612
Email: sa.archdesign@btinternet.com

PROJECT:
Mr T. Beaver
5 Chester Street
Oxford

DRAWING:
Existing & Proposed
Side (south west) Elevation &
Garden Section

SCALE: 1:100 @ A3	DRAWN BY: SA	DATE: April 24
----------------------	-----------------	-------------------

DRAWING No: 287/24.07	REV: -
---------------------------------	-----------