
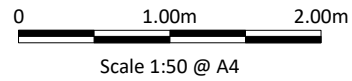


Plan view – location of heat pump

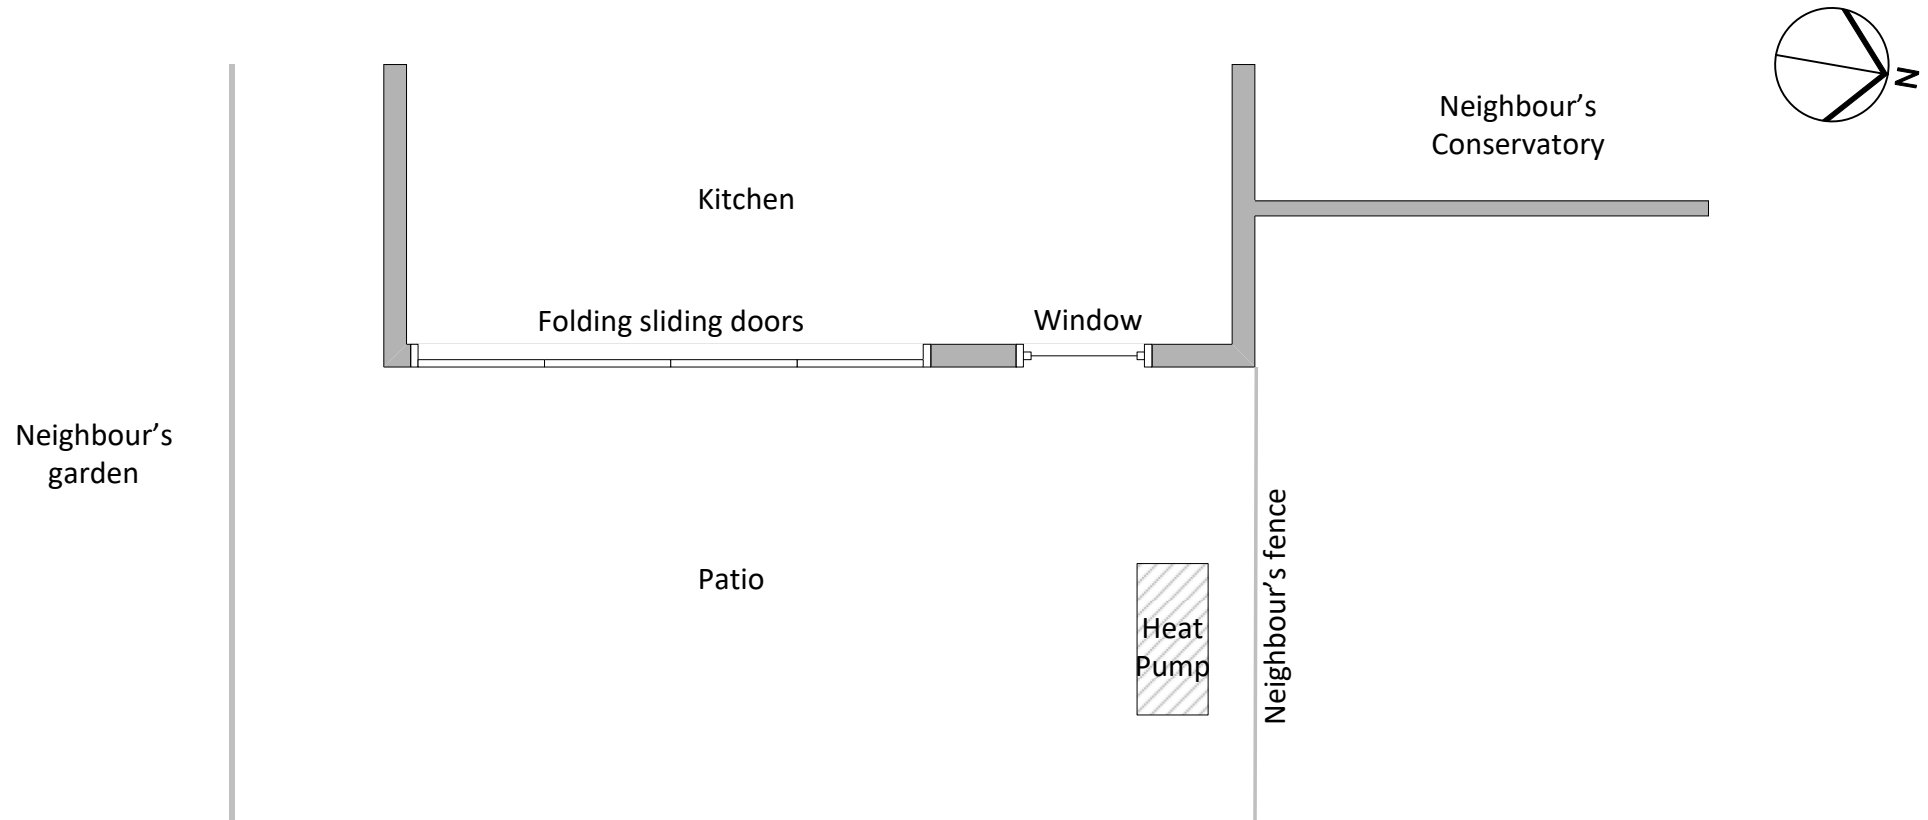

Address: 58 Annesley Road
Proposal: Installation of air source heat pump
Date: 12/02/2024
Drawing ref: PP-12797680-DR1 v1