
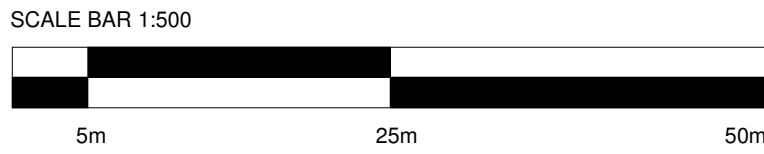
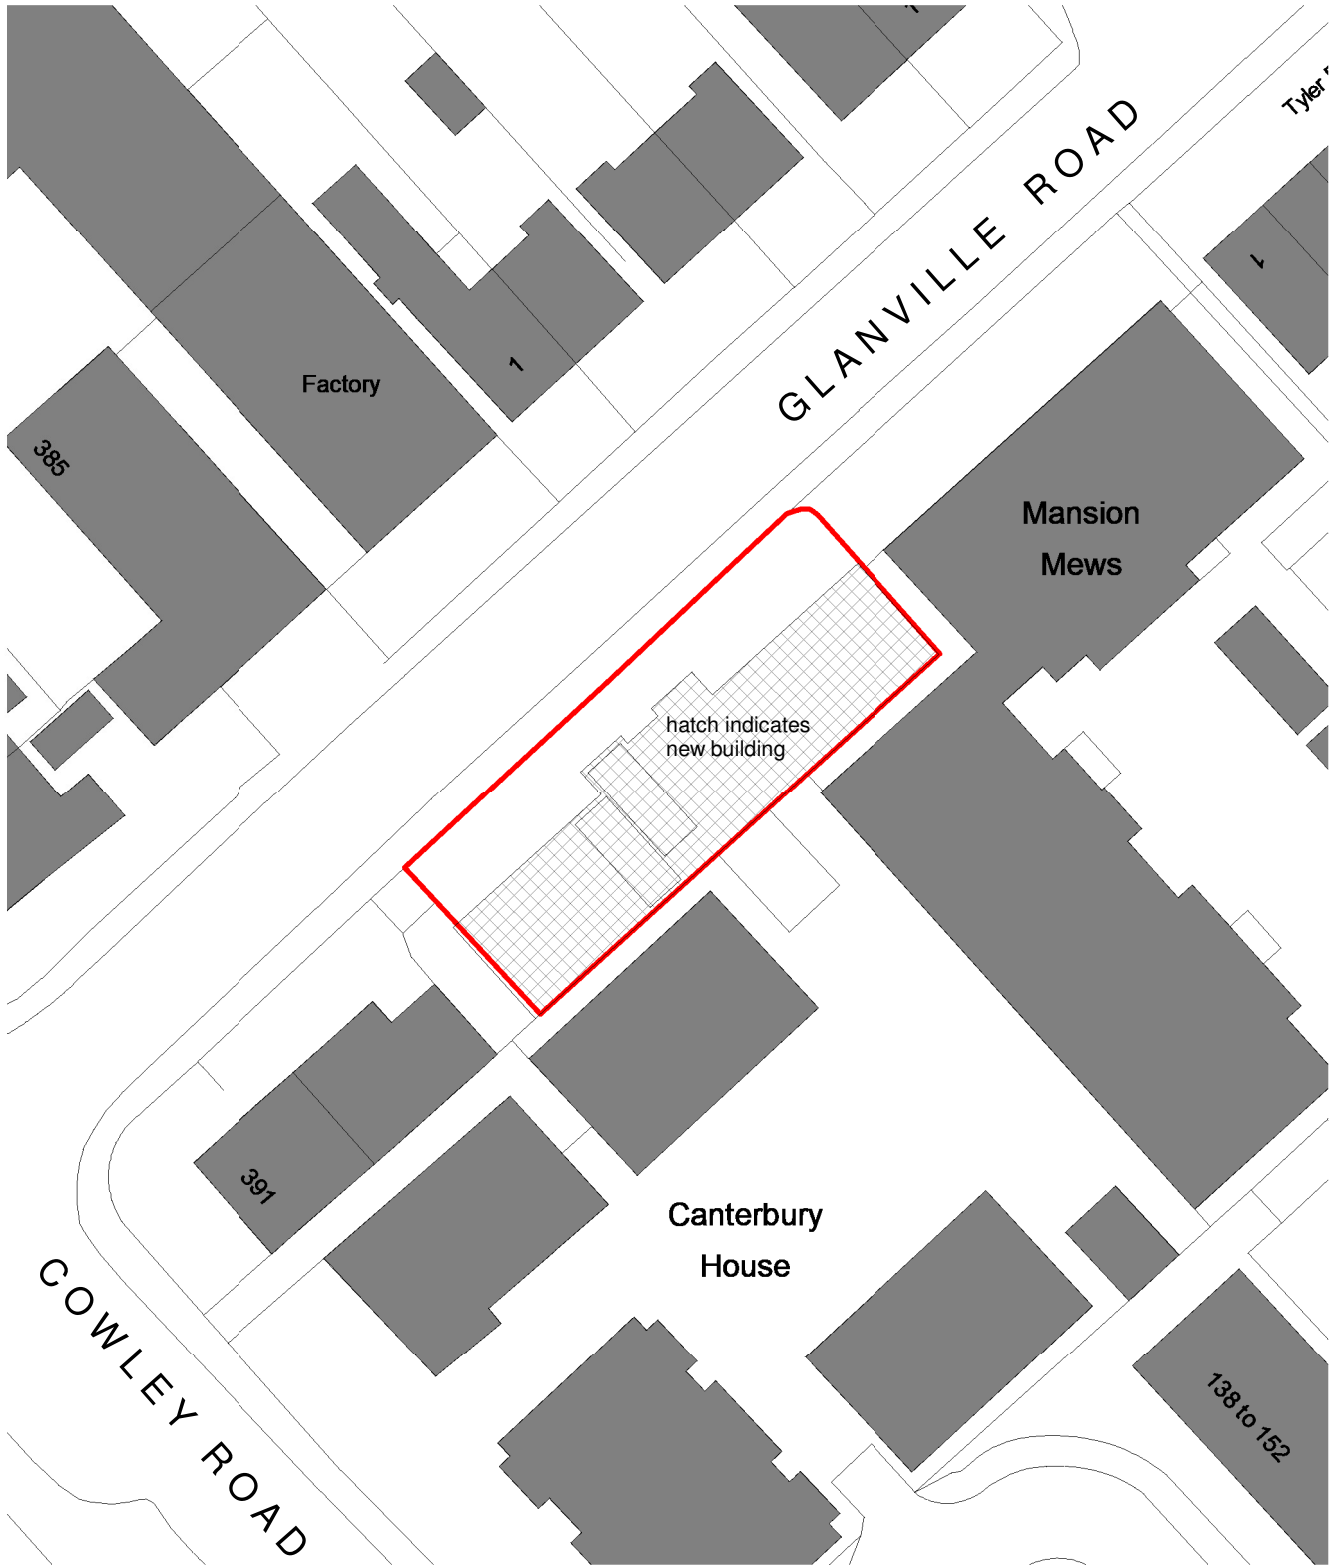


Crown Copyright 100019980

LOCATION

1 : 1250

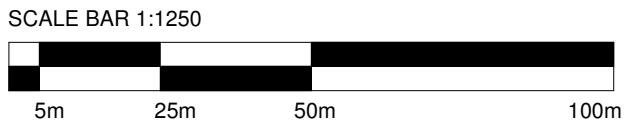

BLOCK

1 : 500

| A | First Issue | 19.10.23 |
|-----|-------------|----------|
| Rev | Description | Date |

Client
Glanville Homes Ltd

Project
Canterbury Works, Glanville Road, Oxford

Drawing
Site location & block plan

WHITEROK
 architecture

07787304795 info@whiterok.co.uk www.whiterok.co.uk

Scale @ A2
As indicated

Date
APR.'23

Project No
637-2

Drawing No
P100

Rev
A